




FLOOR PLAN

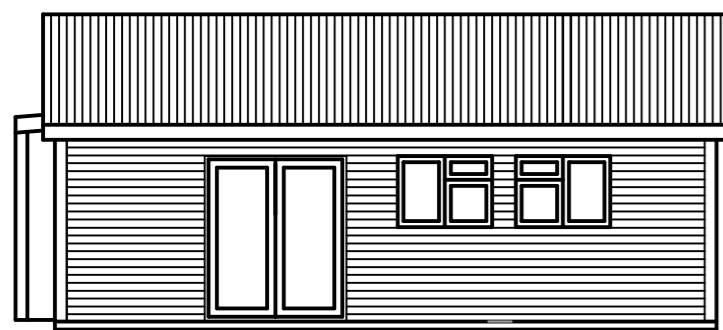


NORTH ELEVATION

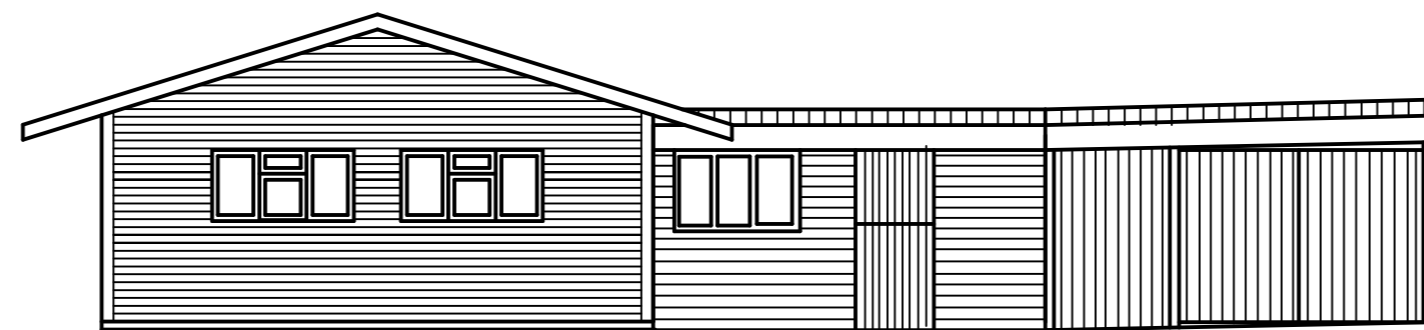


WEST ELEVATION

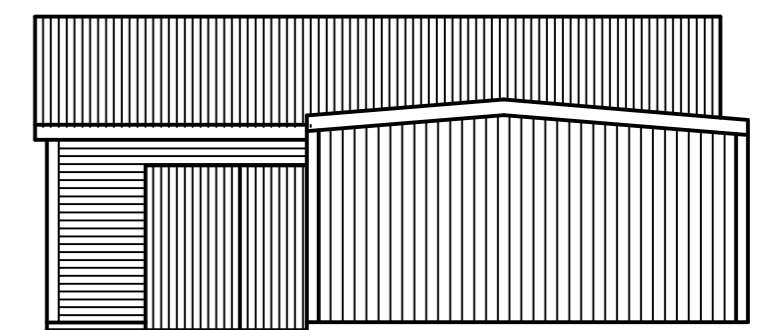

SOUTH ELEVATION

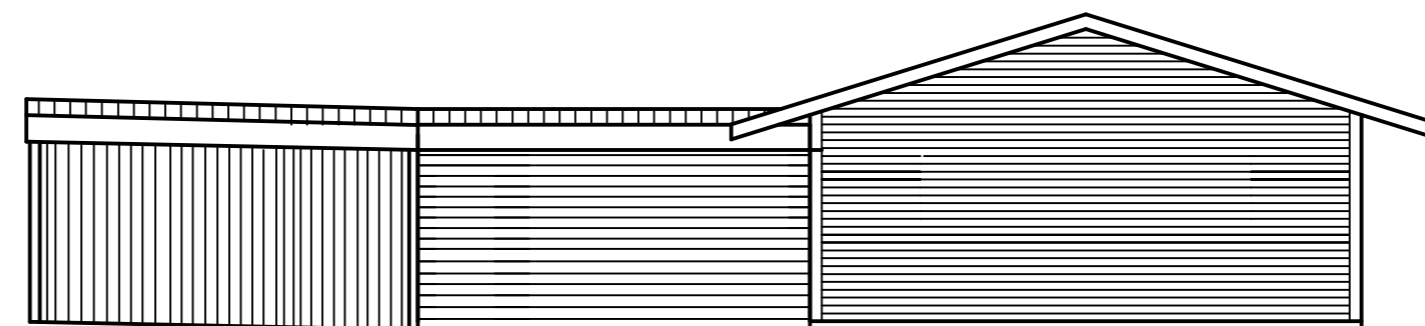

EAST ELEVATION

 

EXISTING OUTBUILDINGS
 50 SOUTHAM ROAD
 RADFORD SEMELE
 SCALE 1:100 WHEN PRINTED A2
 DRAWING NUMBER: 1
 SHEET NUMBER: 1