

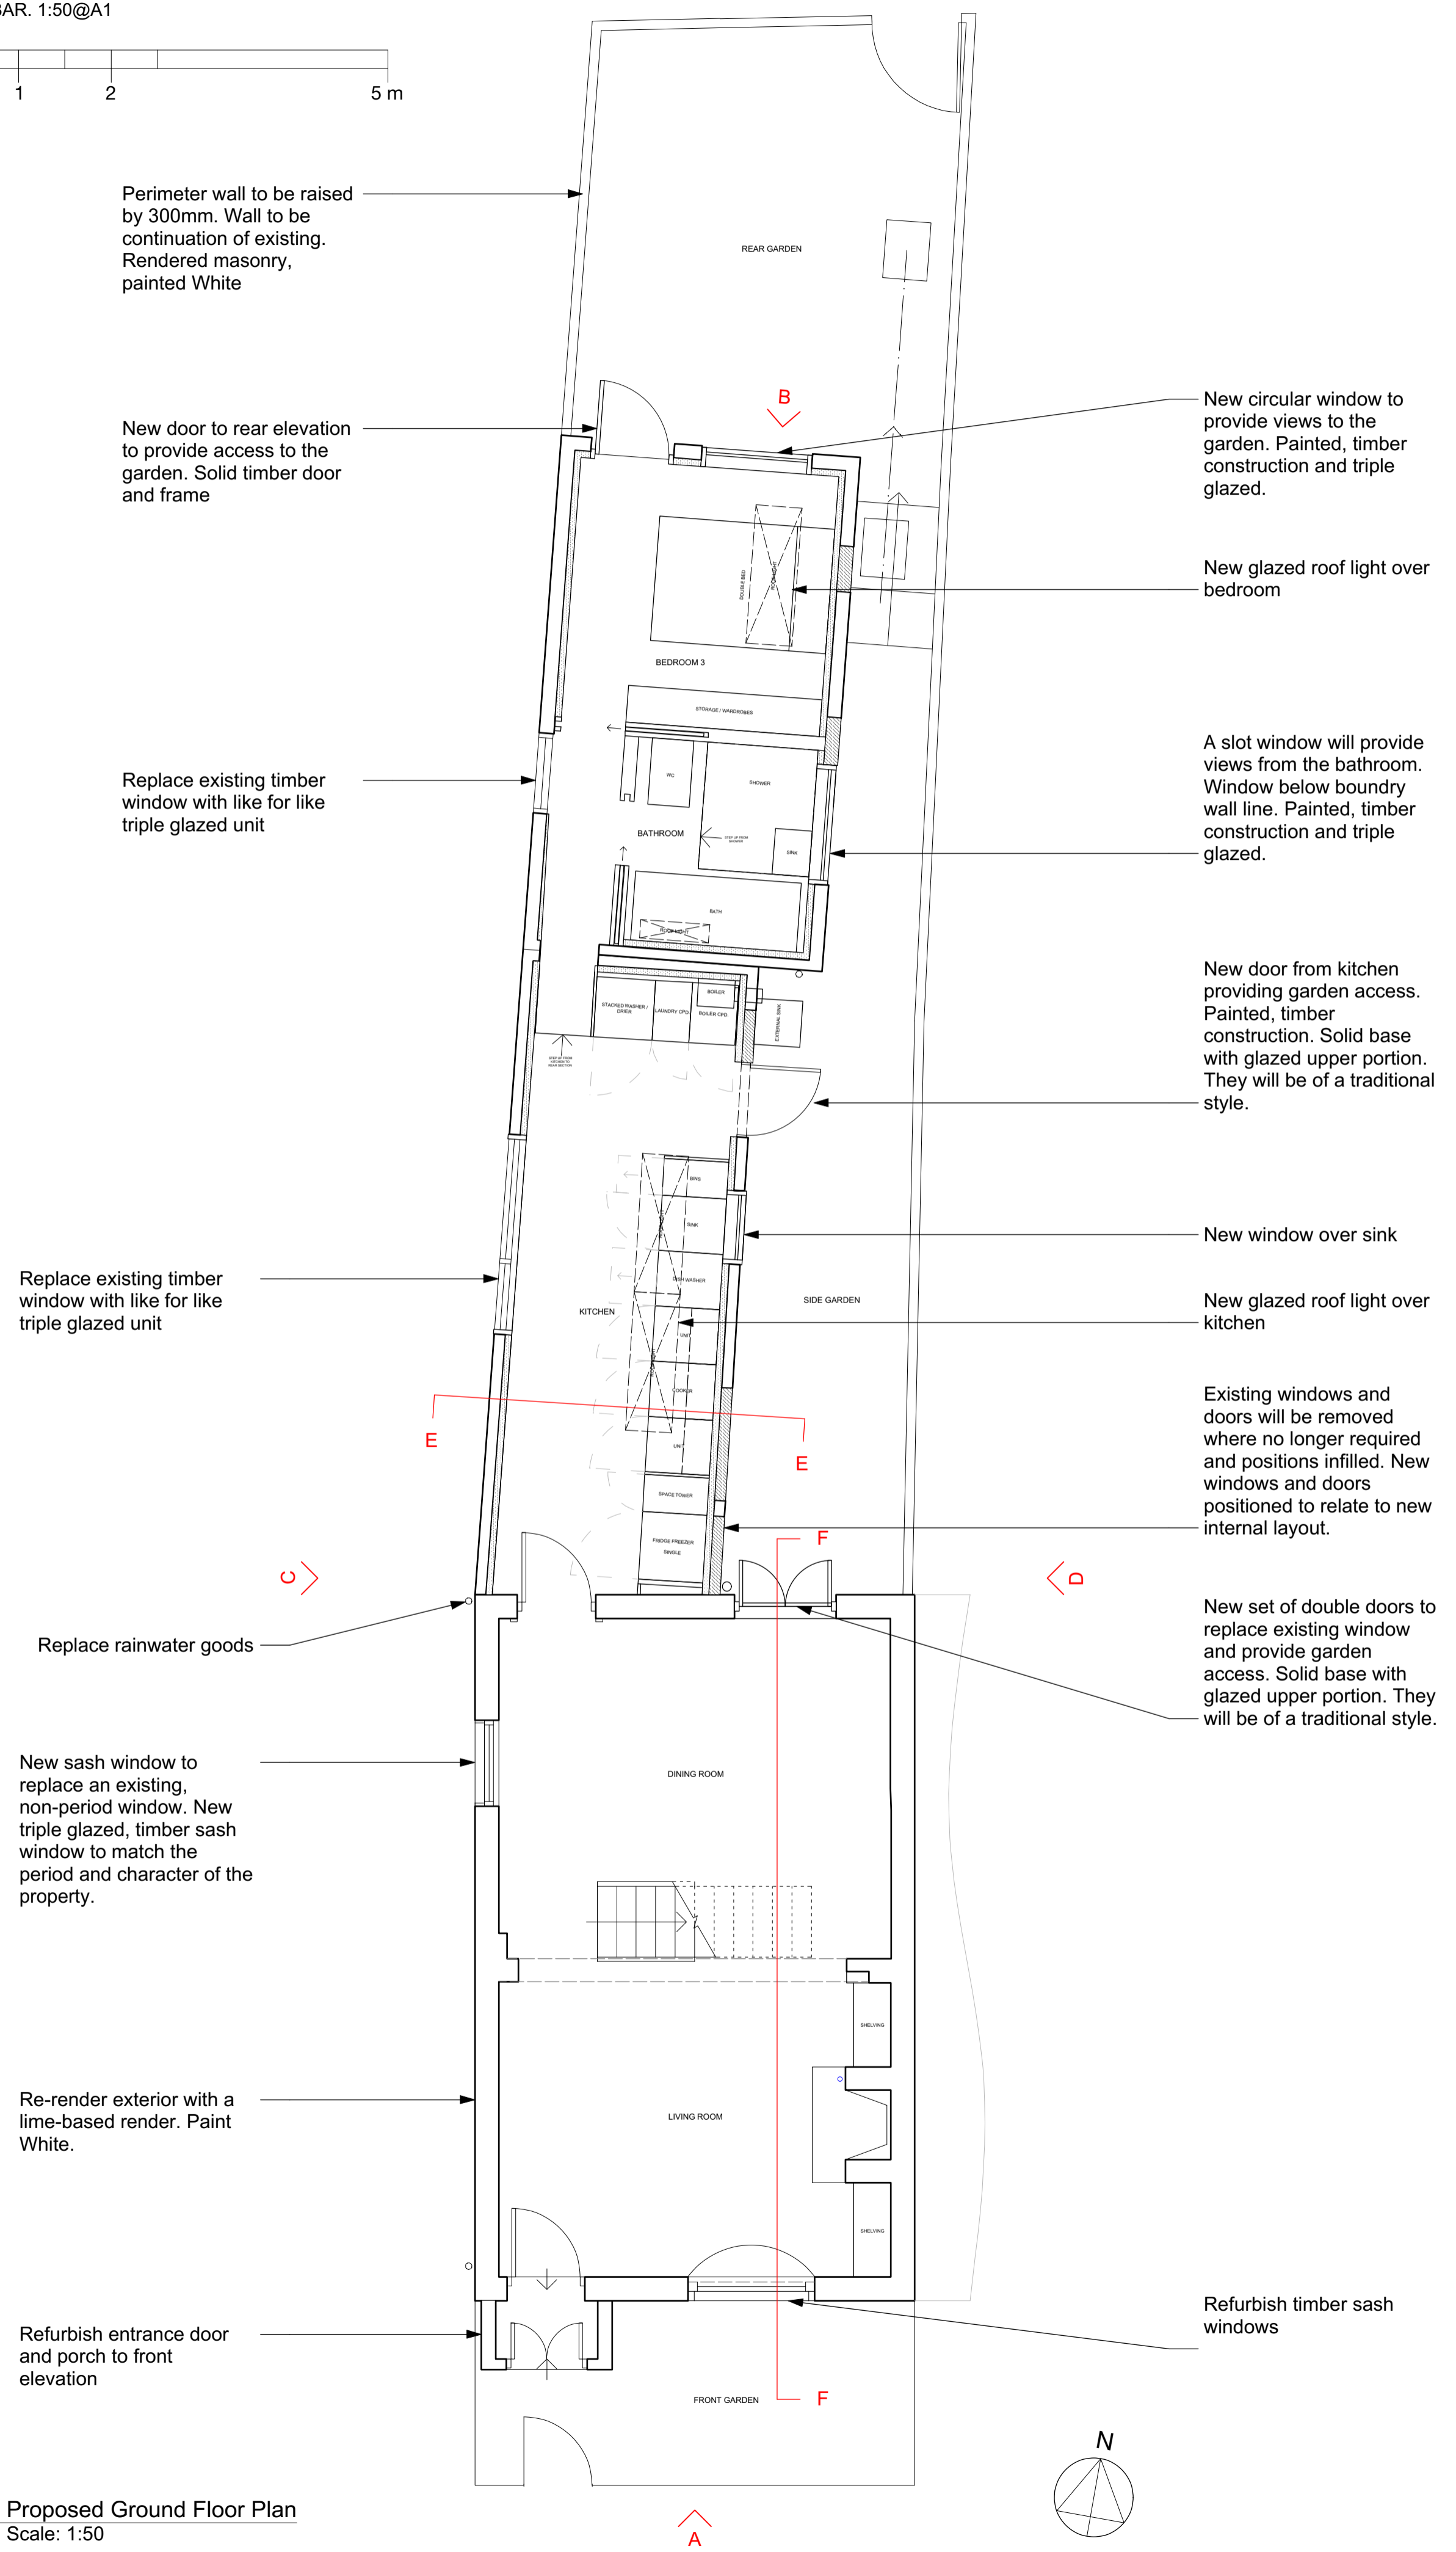



SCALE BAR: 1:50@A1

 

01 Proposed Ground Floor Plan  
Scale: 1:50

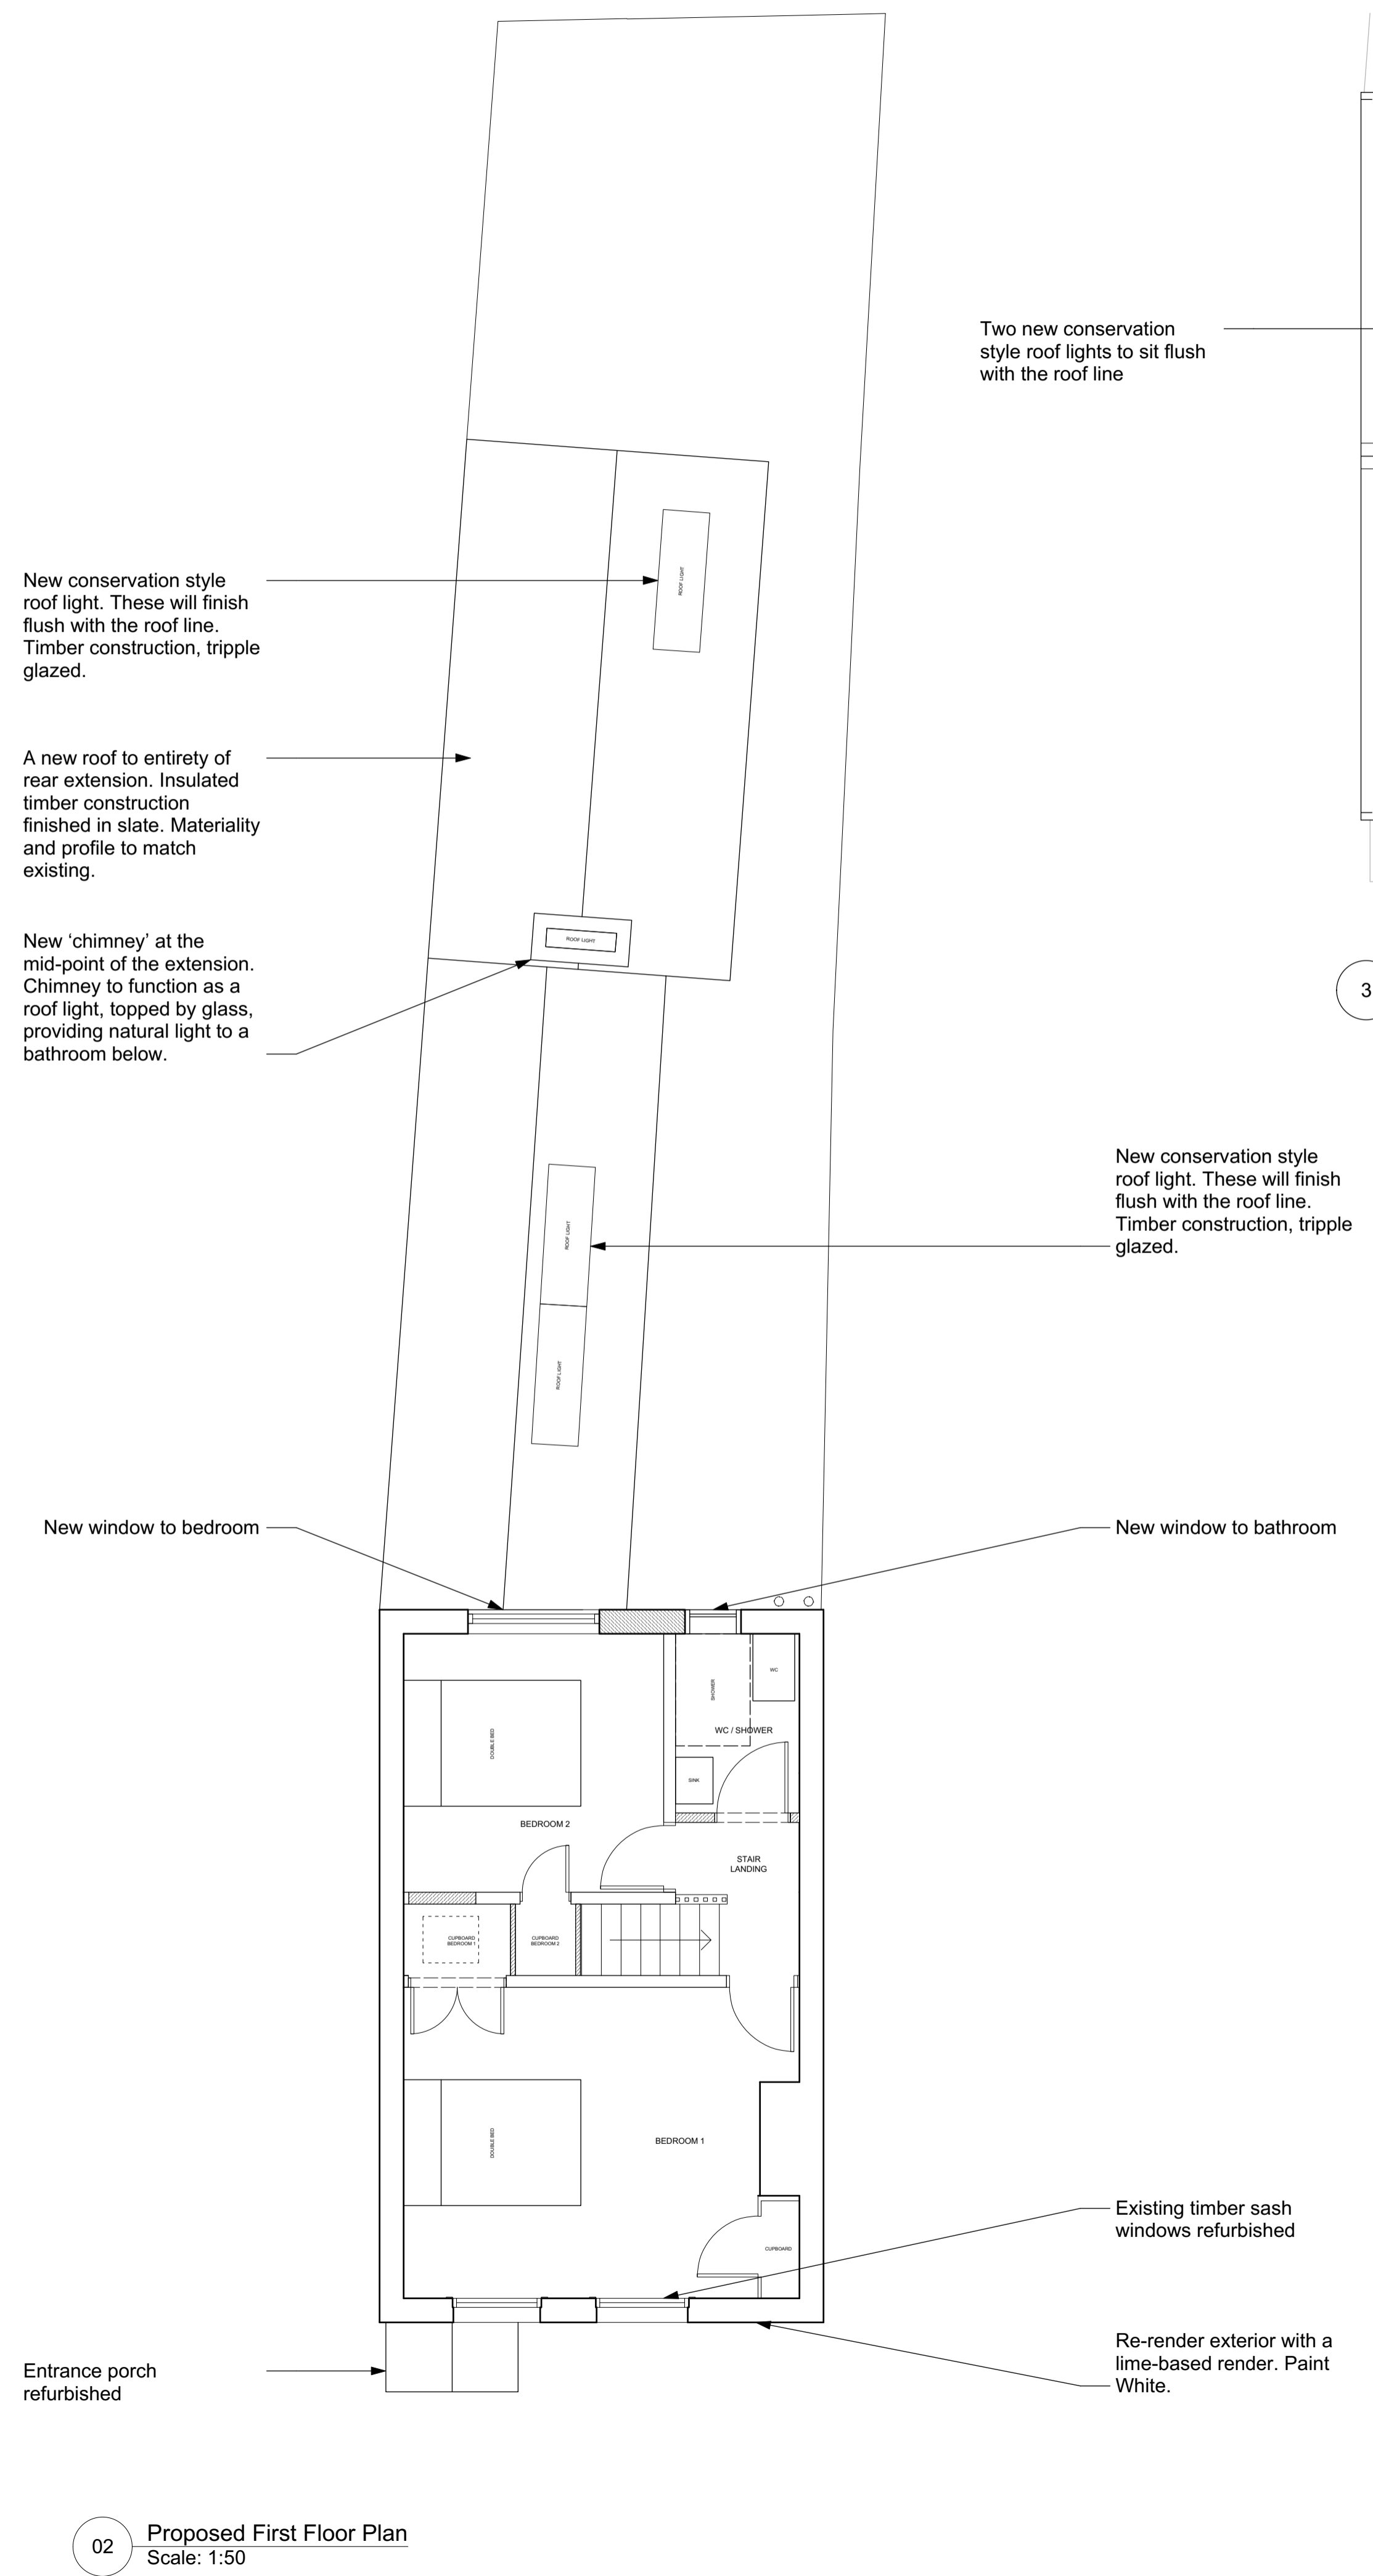

02 Proposed First Floor Plan  
Scale: 1:50

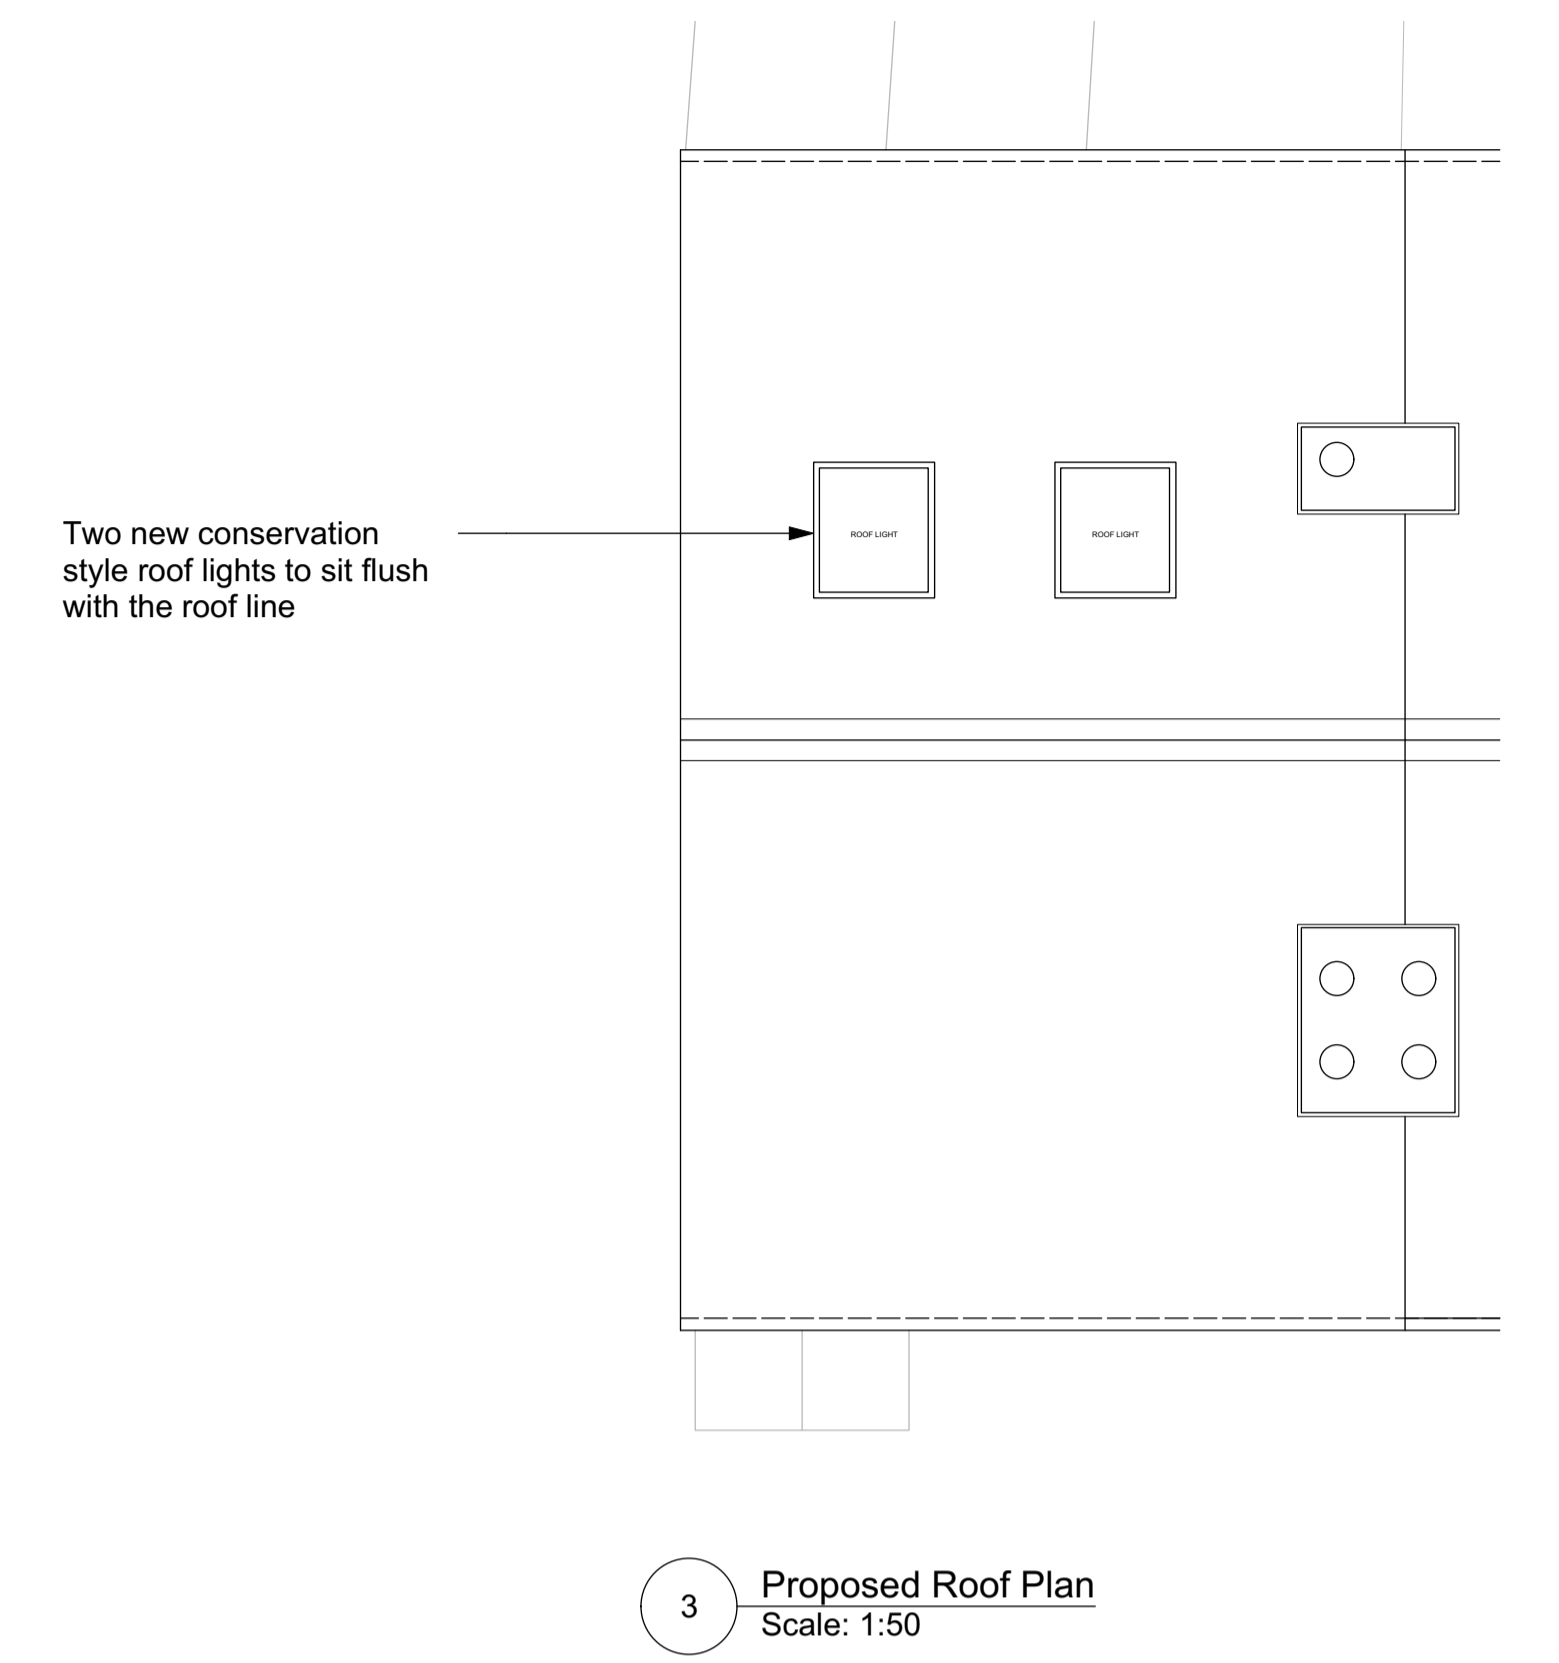

Client Mr Jonathan More		
Project 1 South Road, Kingsdown, Kent, CT14 8AQ		
Drawing Title Proposed Plans		
Date 16.02.24	Scale 1:50@A1	Drawn By TCM
Project no. 2301	Drawing no. 02-01	Revision PL
<b>PLUCKED + STUFF LTD</b> Interior Design   Creative Consultancy		