


Roof Plan



Section A-A


Scale 1:200 @ A1

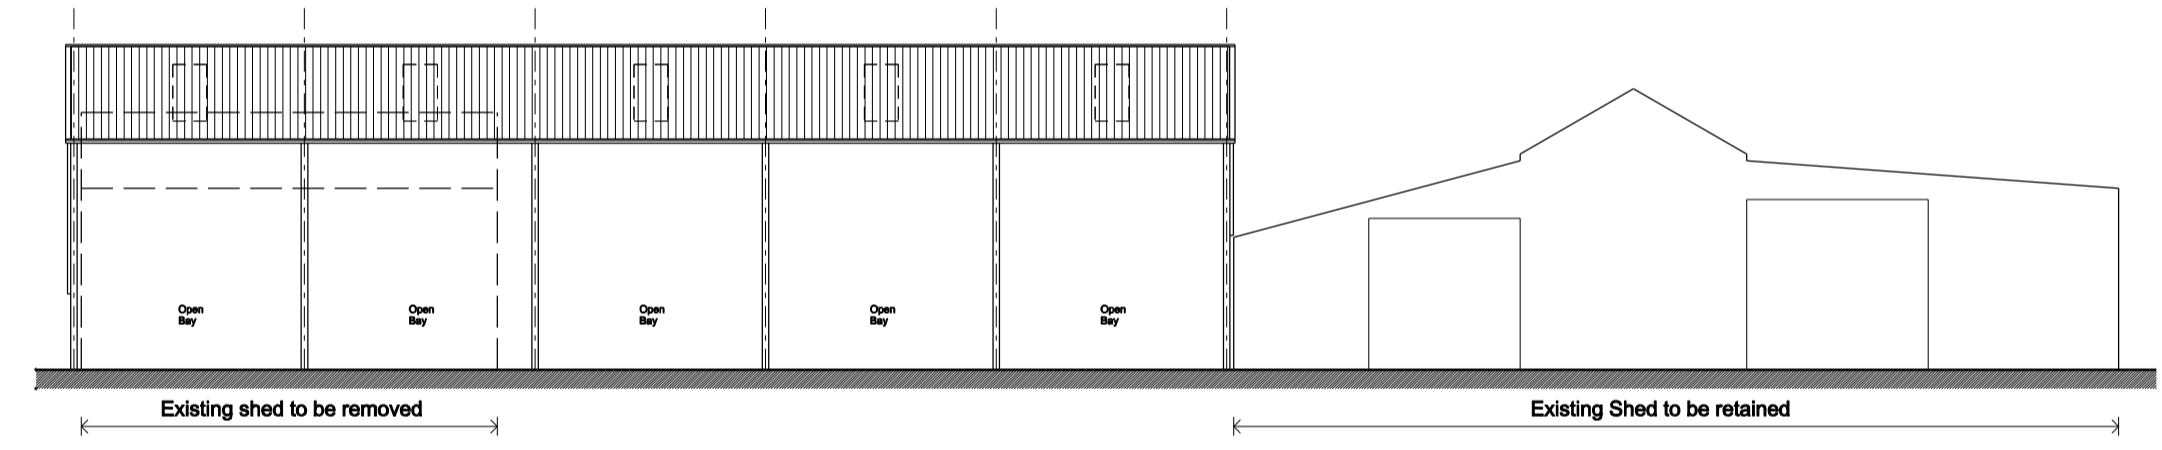

Existing shed to be removed




Existing shed to be removed

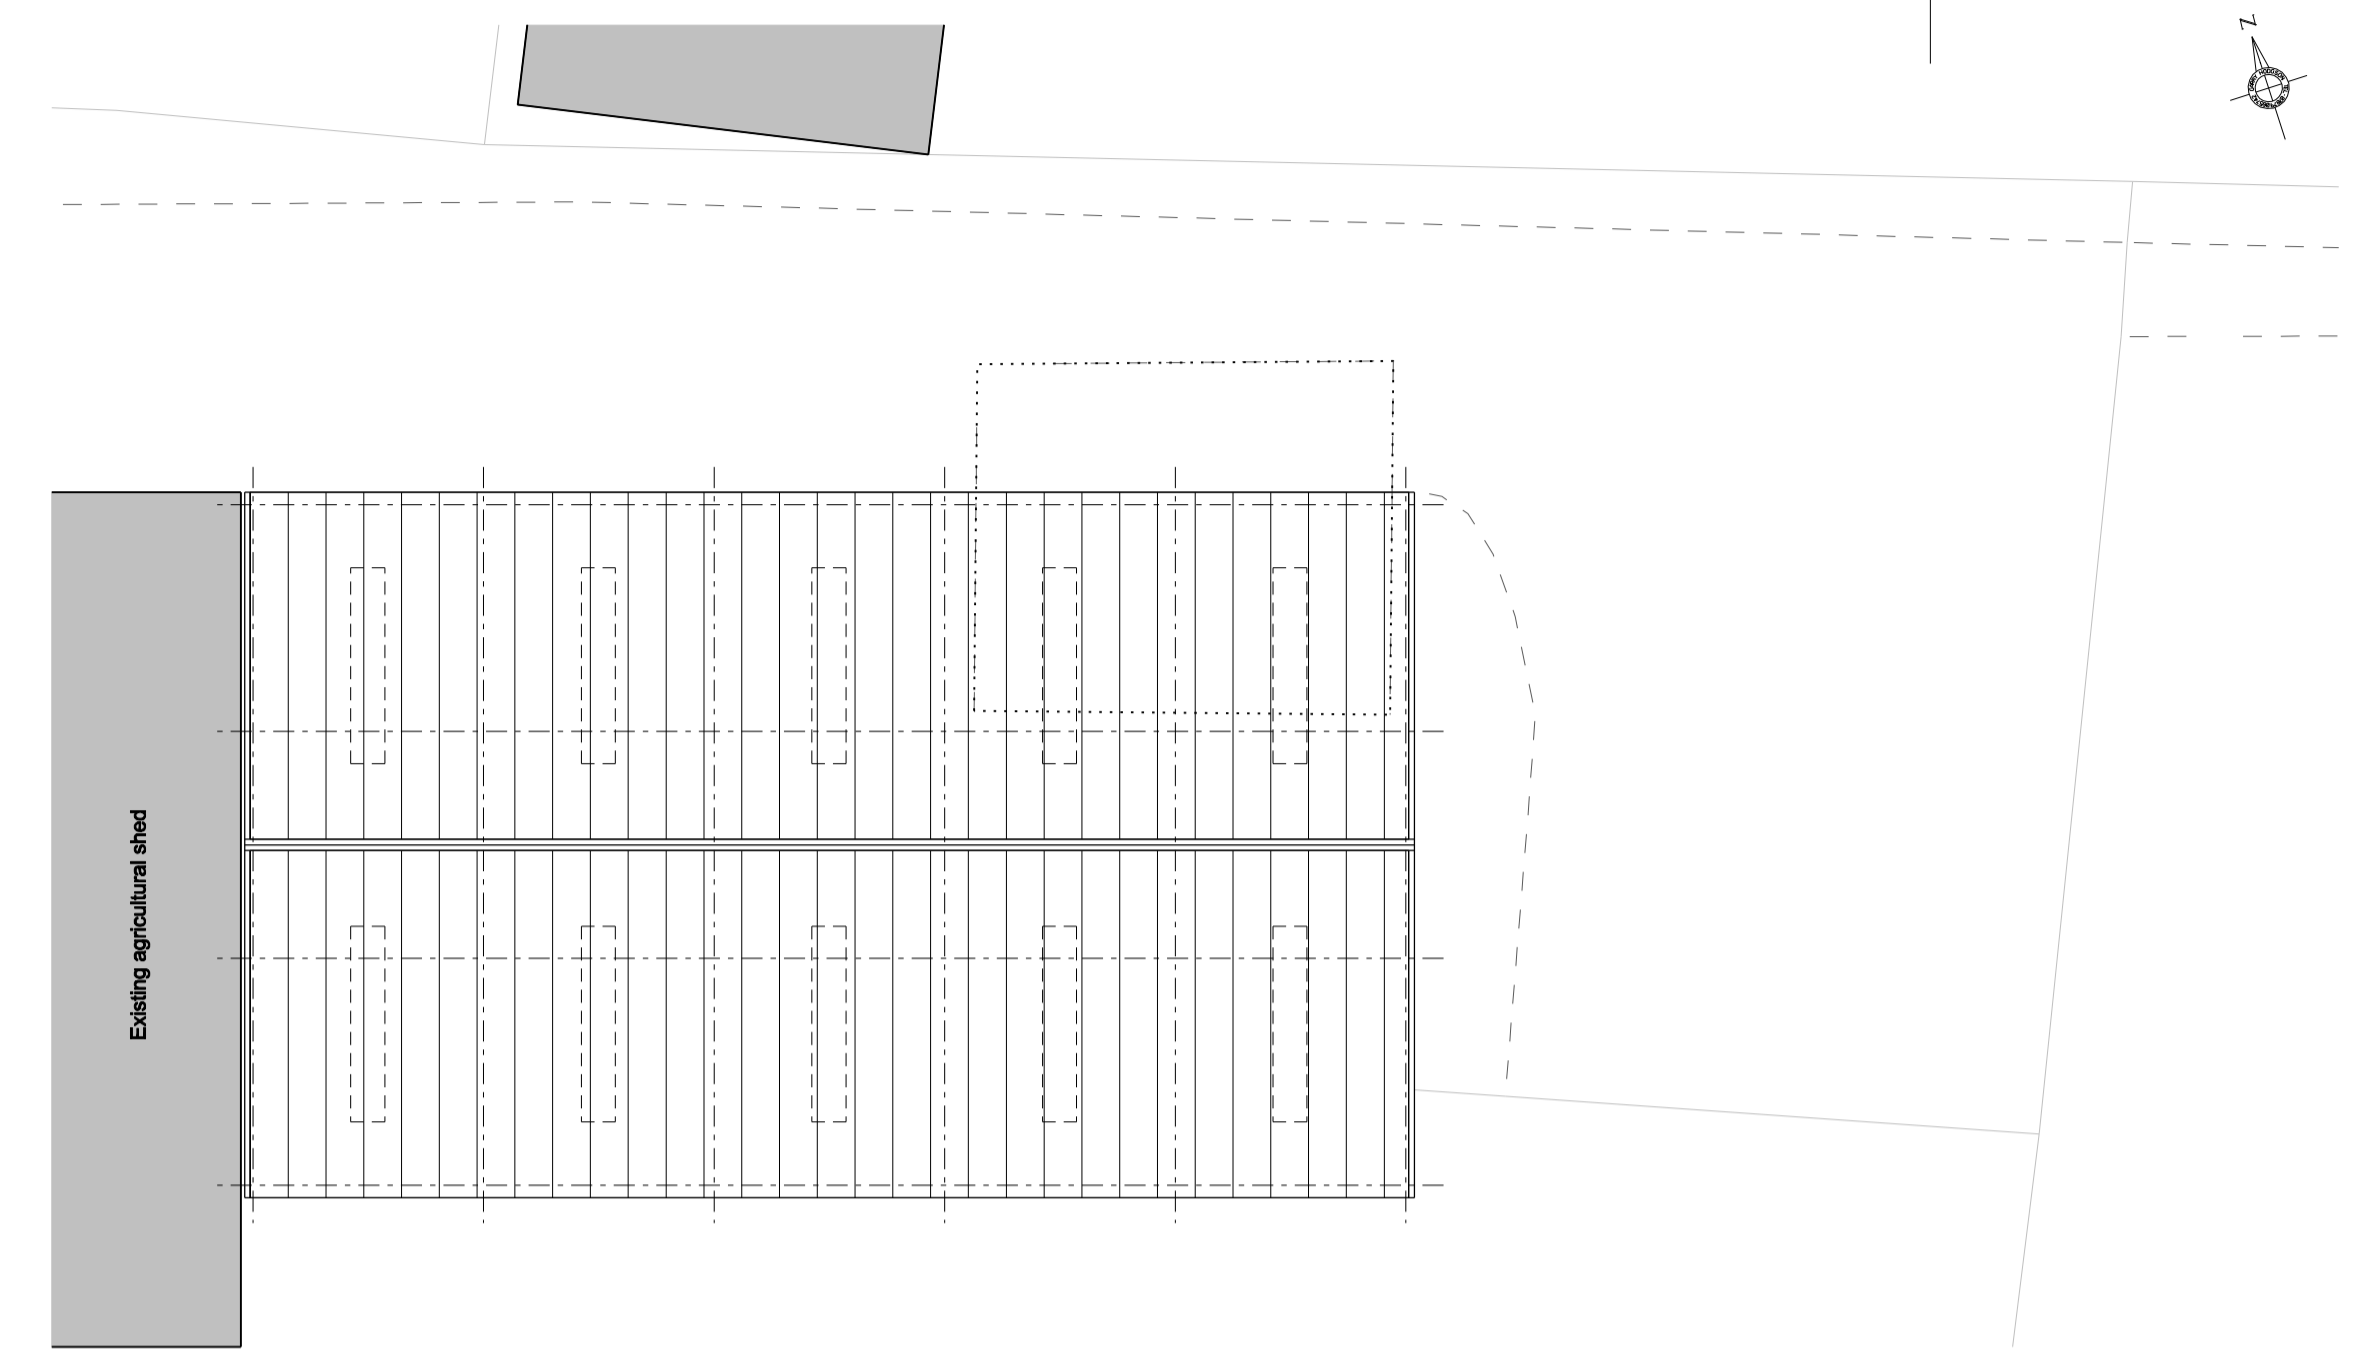

Proposed Site / Roof Plan

Scale 1:200 @ A1

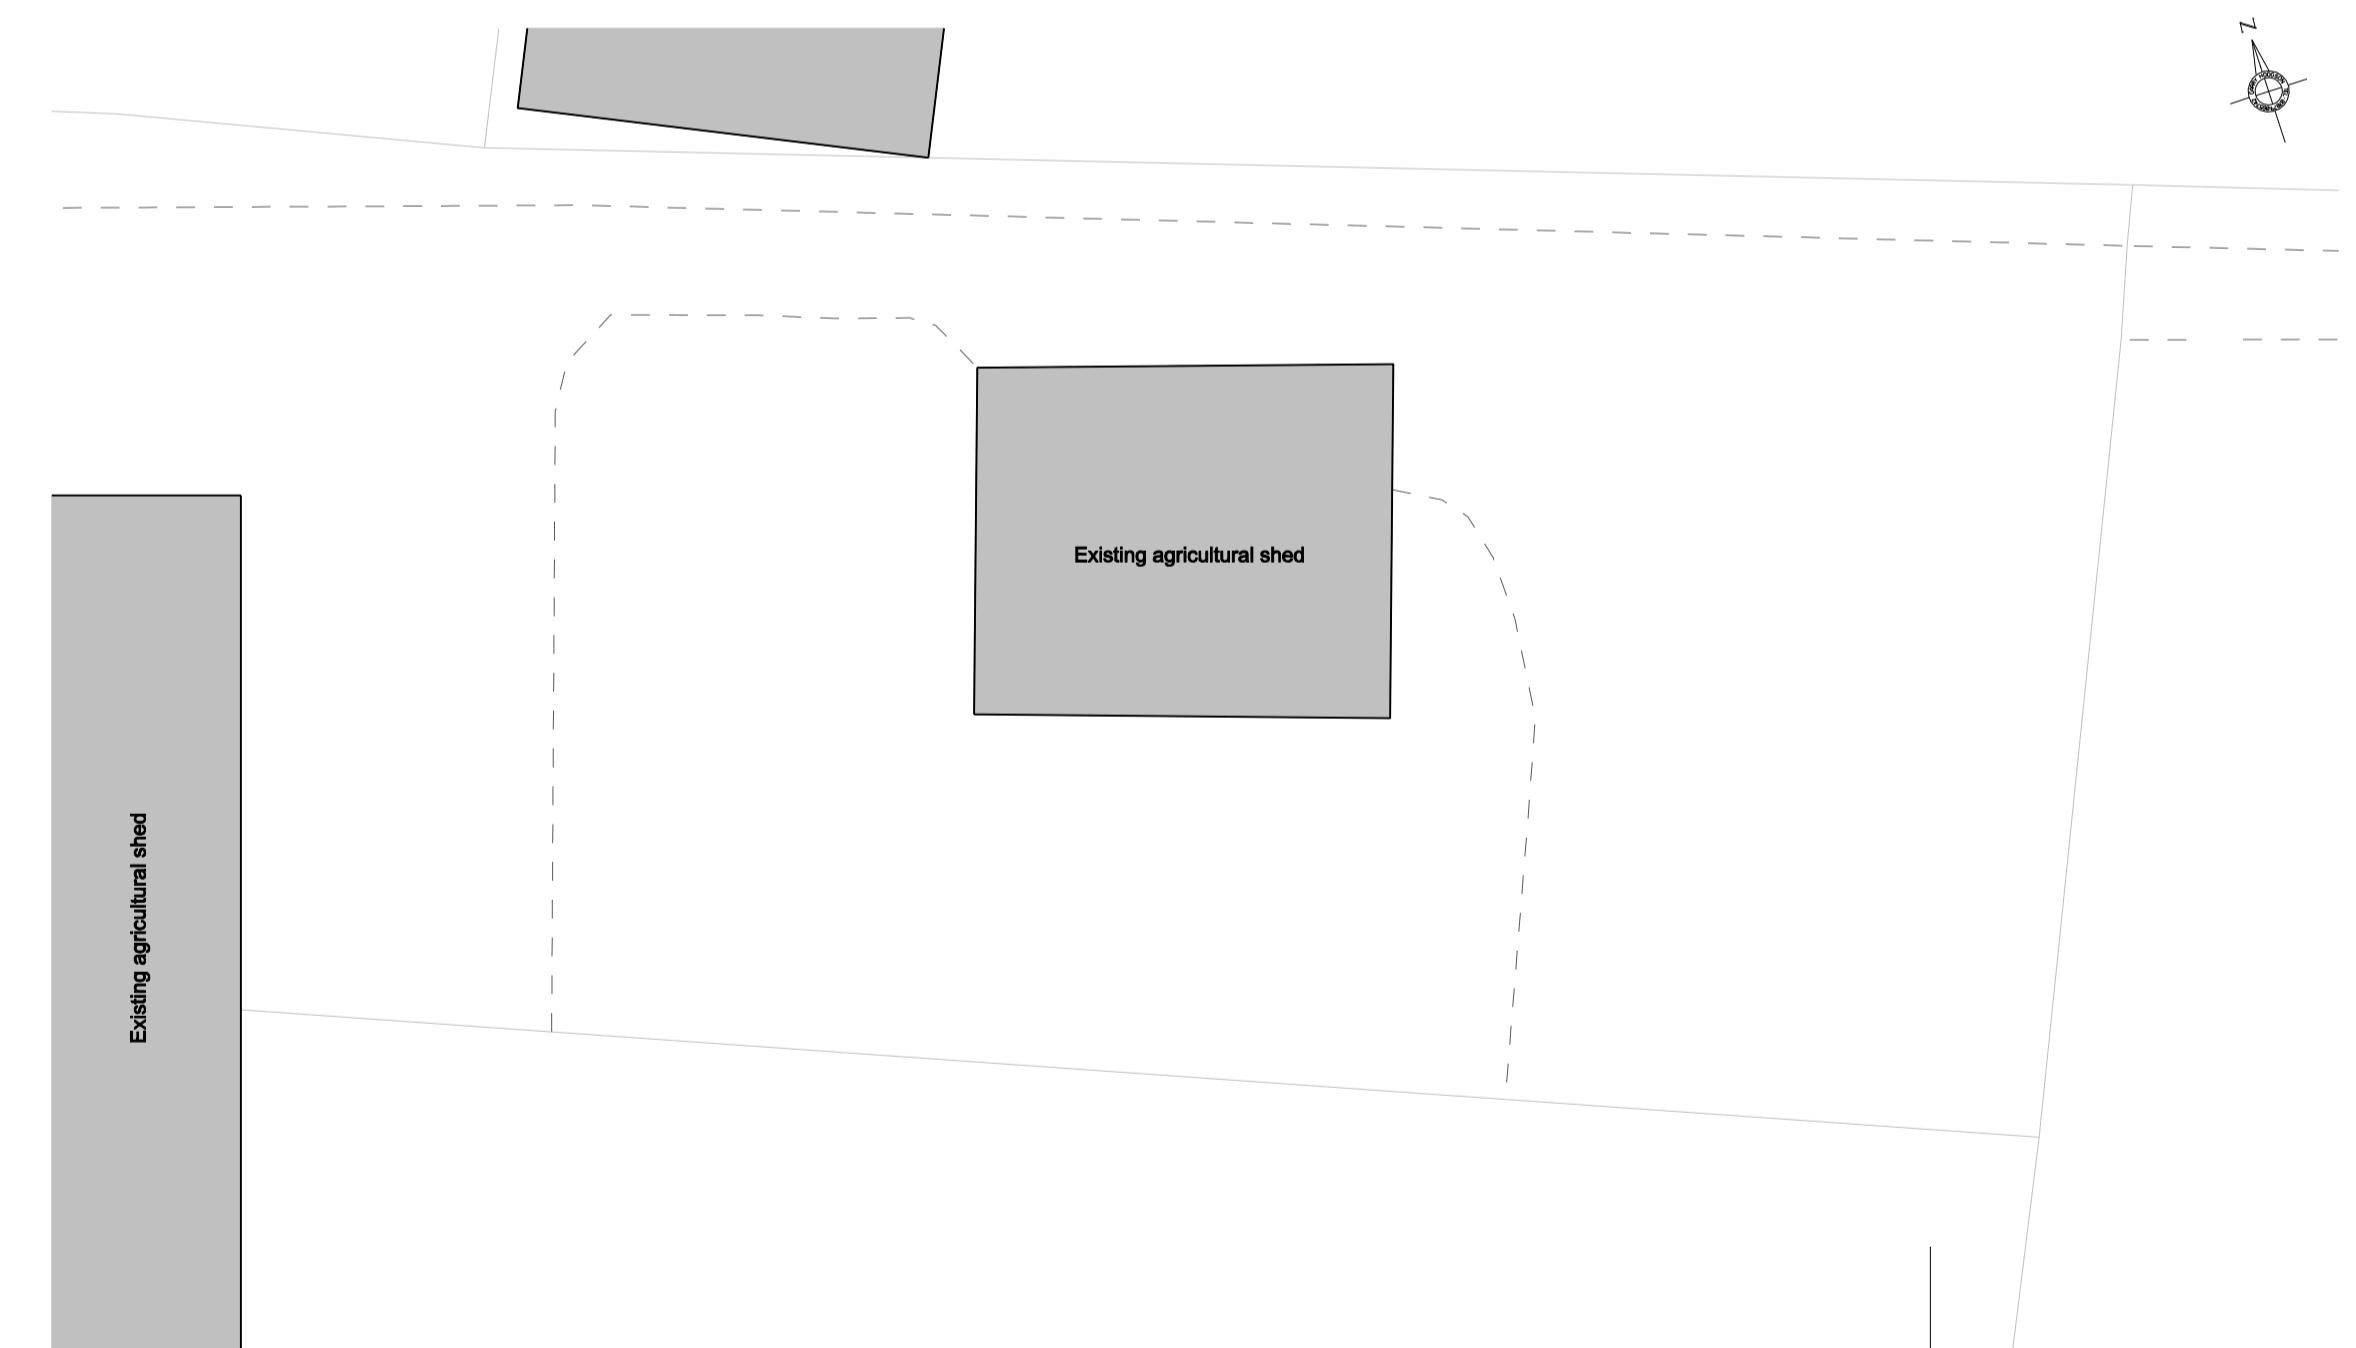

Existing Site / Roof Plan

Scale 1:200 @ A1