




ALL DIMENSIONS TO BE CHECKED ON SITE
DO NOT SCALE FROM THIS DRAWING.
USE FIGURED DIMENSIONS ONLY.
IF IN DOUBT ASK.
THIS DRAWING IS THE COPYRIGHT OF THE ARCHITECT, AND SHOULD NOT BE
REPRODUCED IN ANY FORMAT WITHOUT PRIOR APPROVAL.

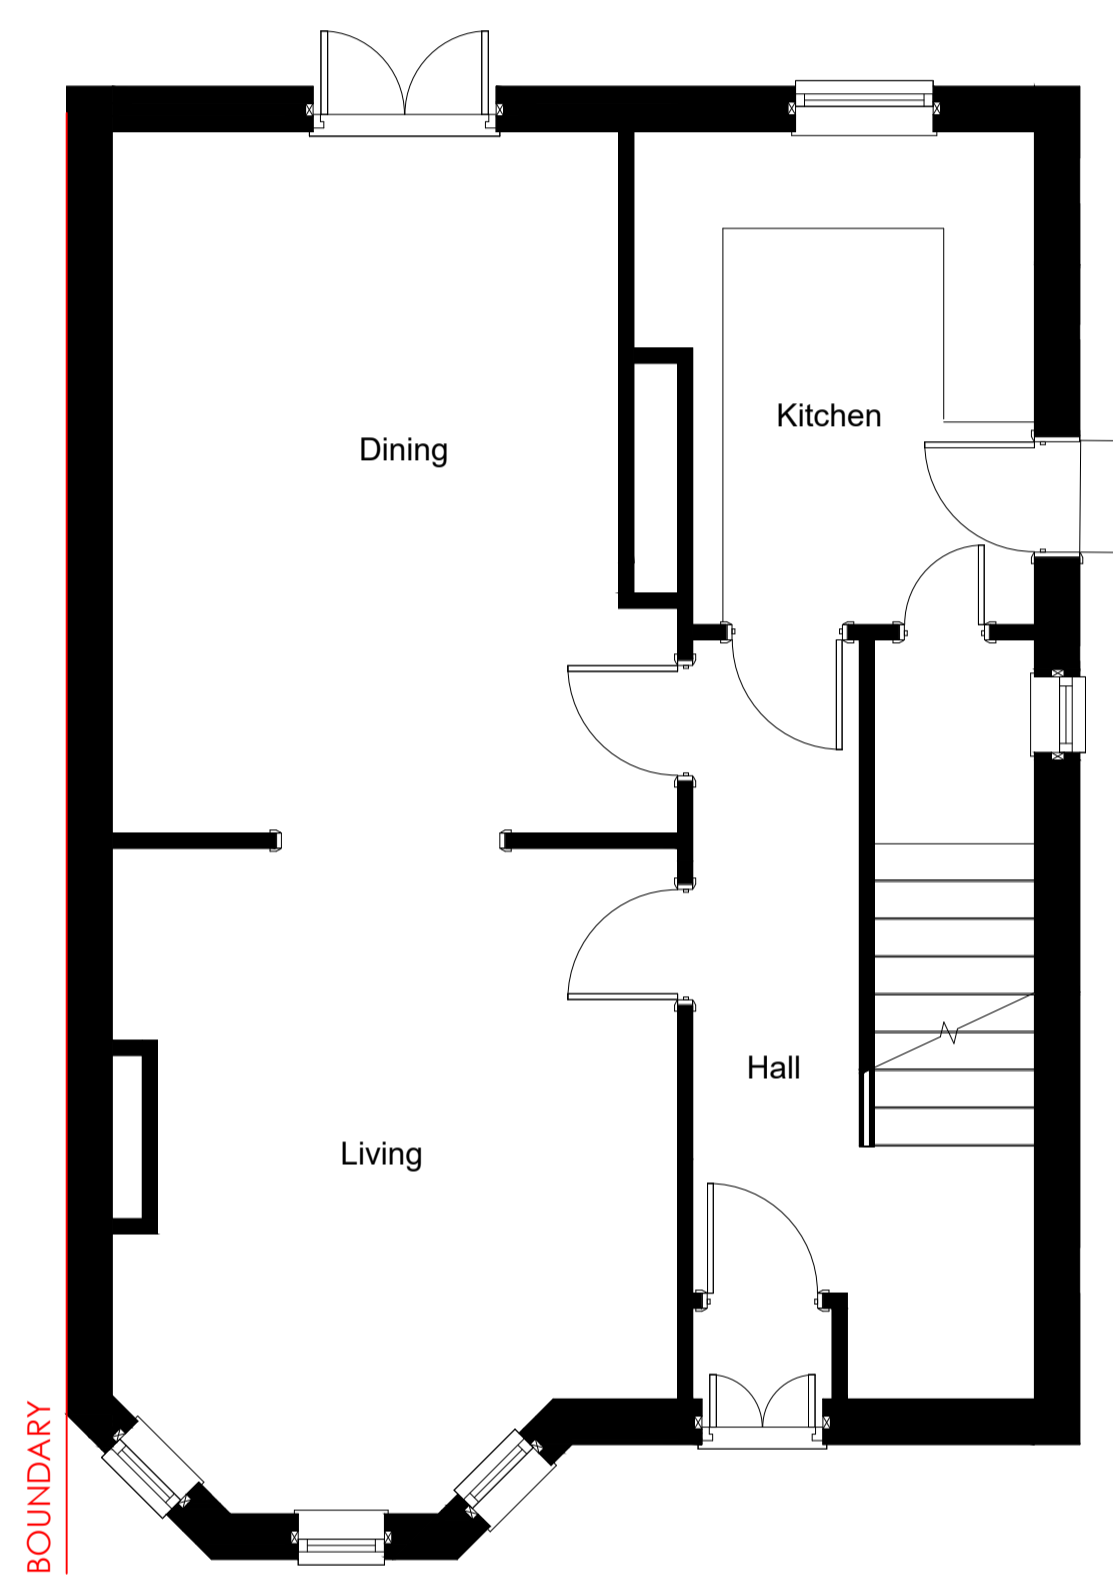


Existing Ground Floor Plan (Scale 1:50)

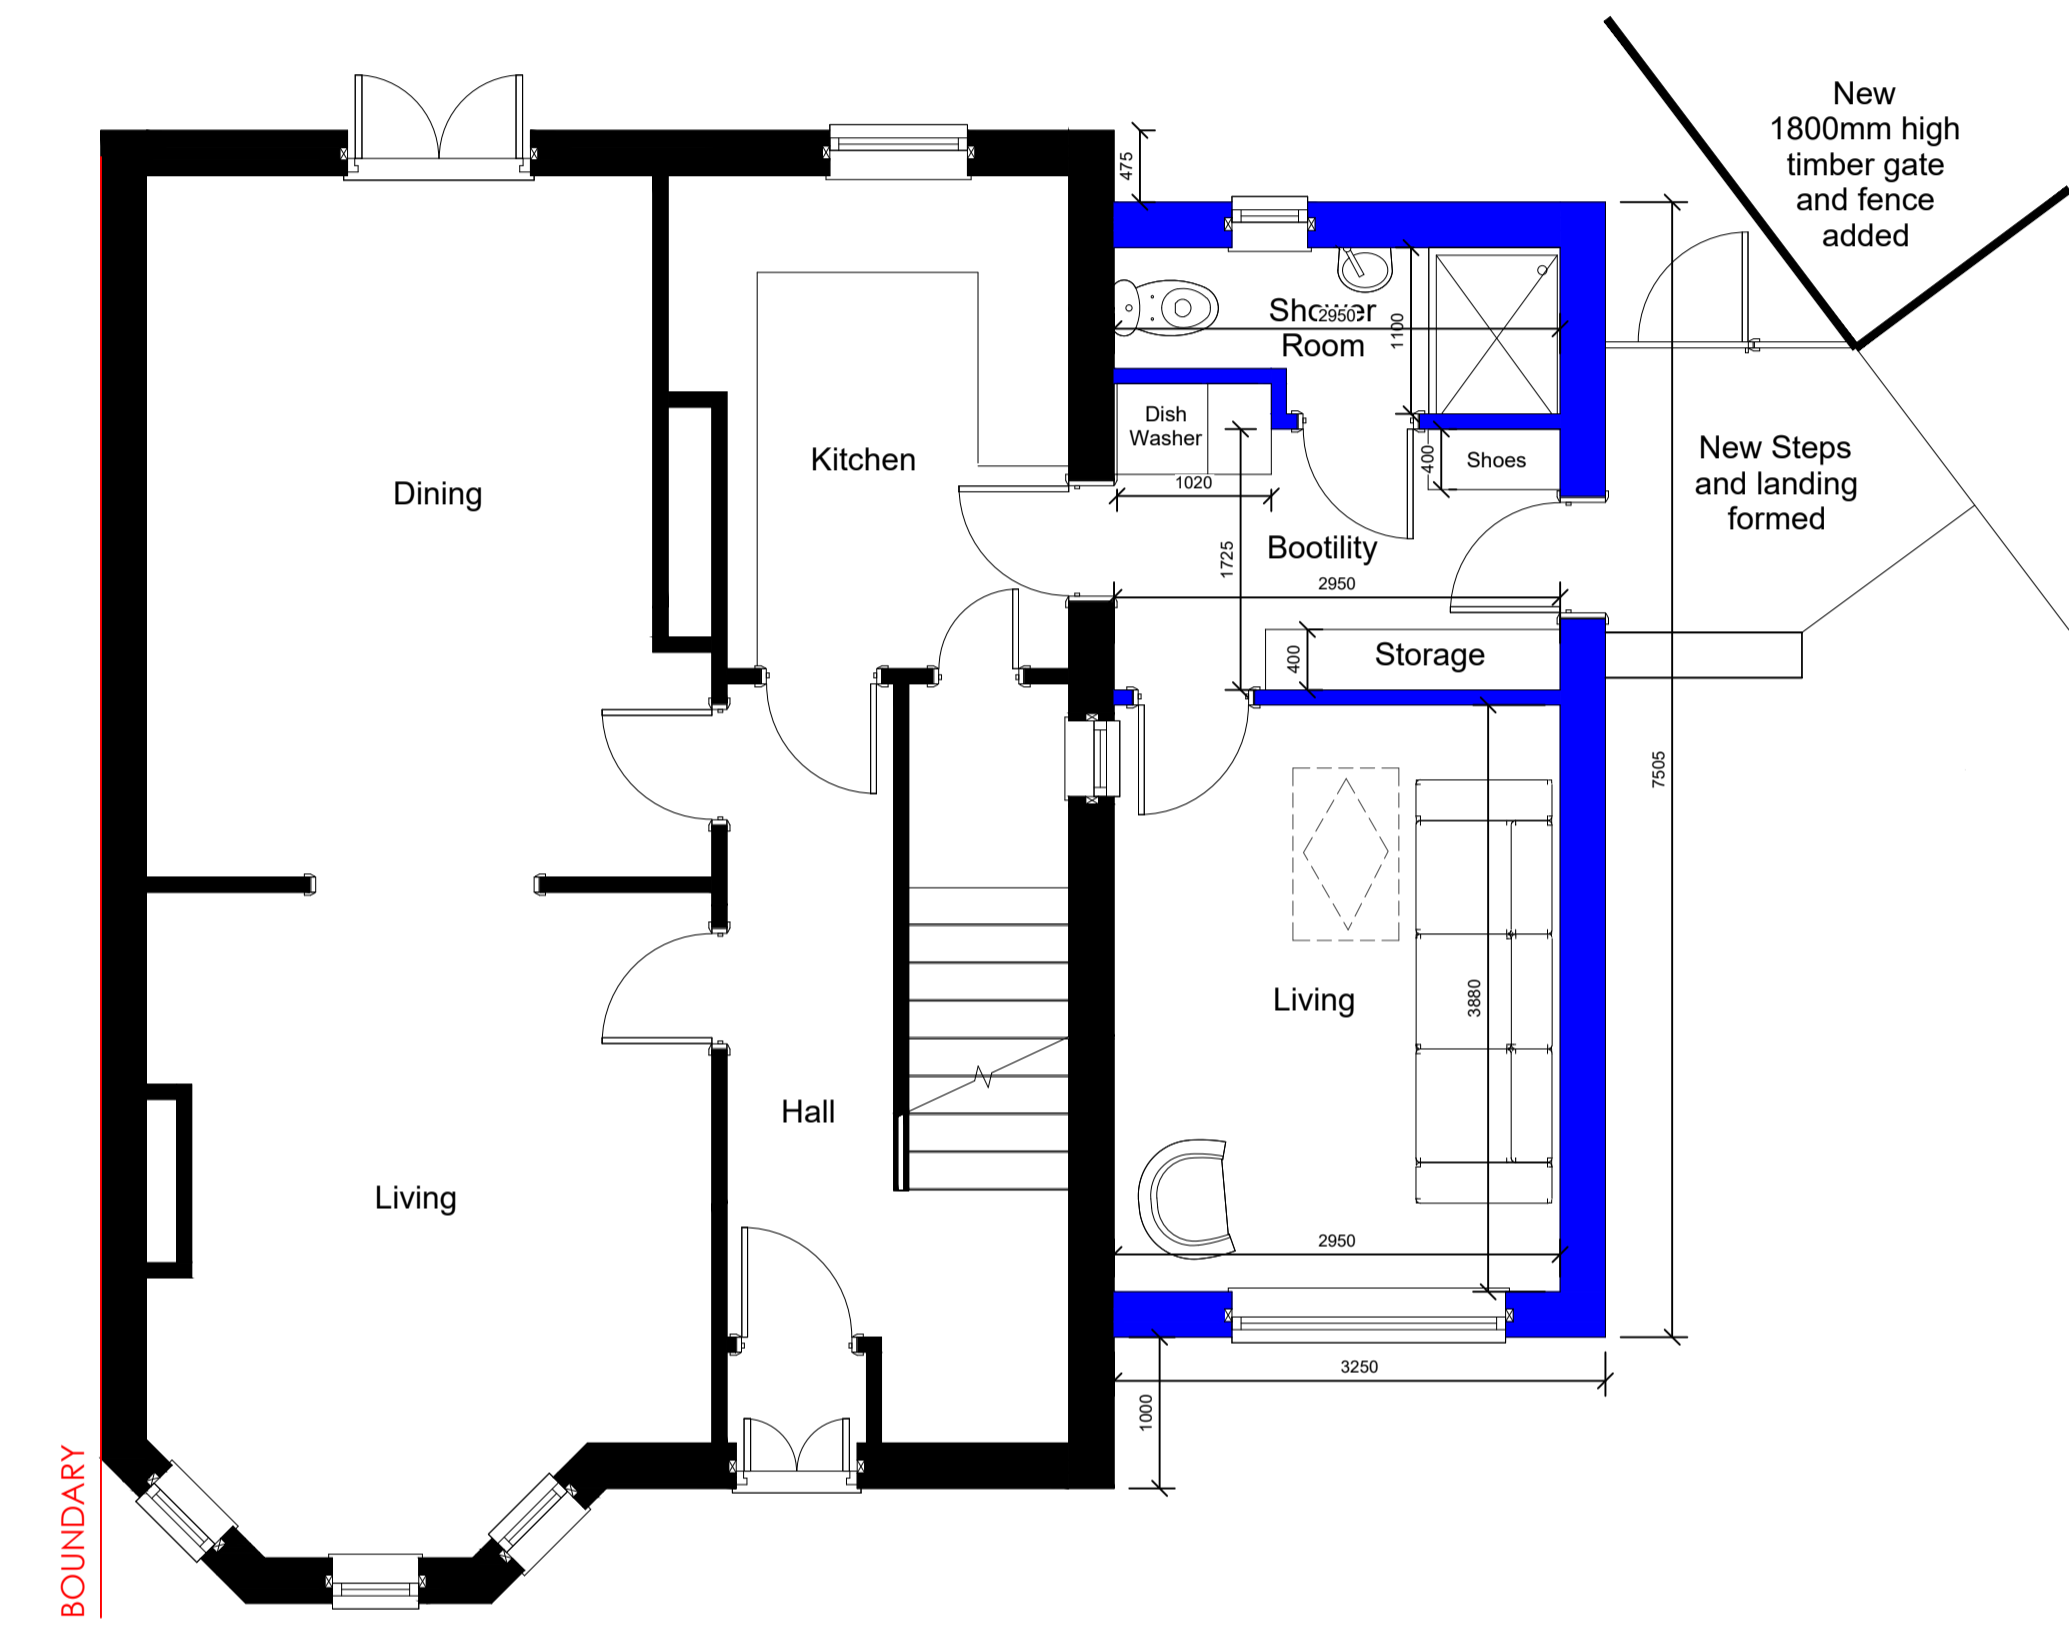

Proposed Ground Floor Plan (Scale 1:50)

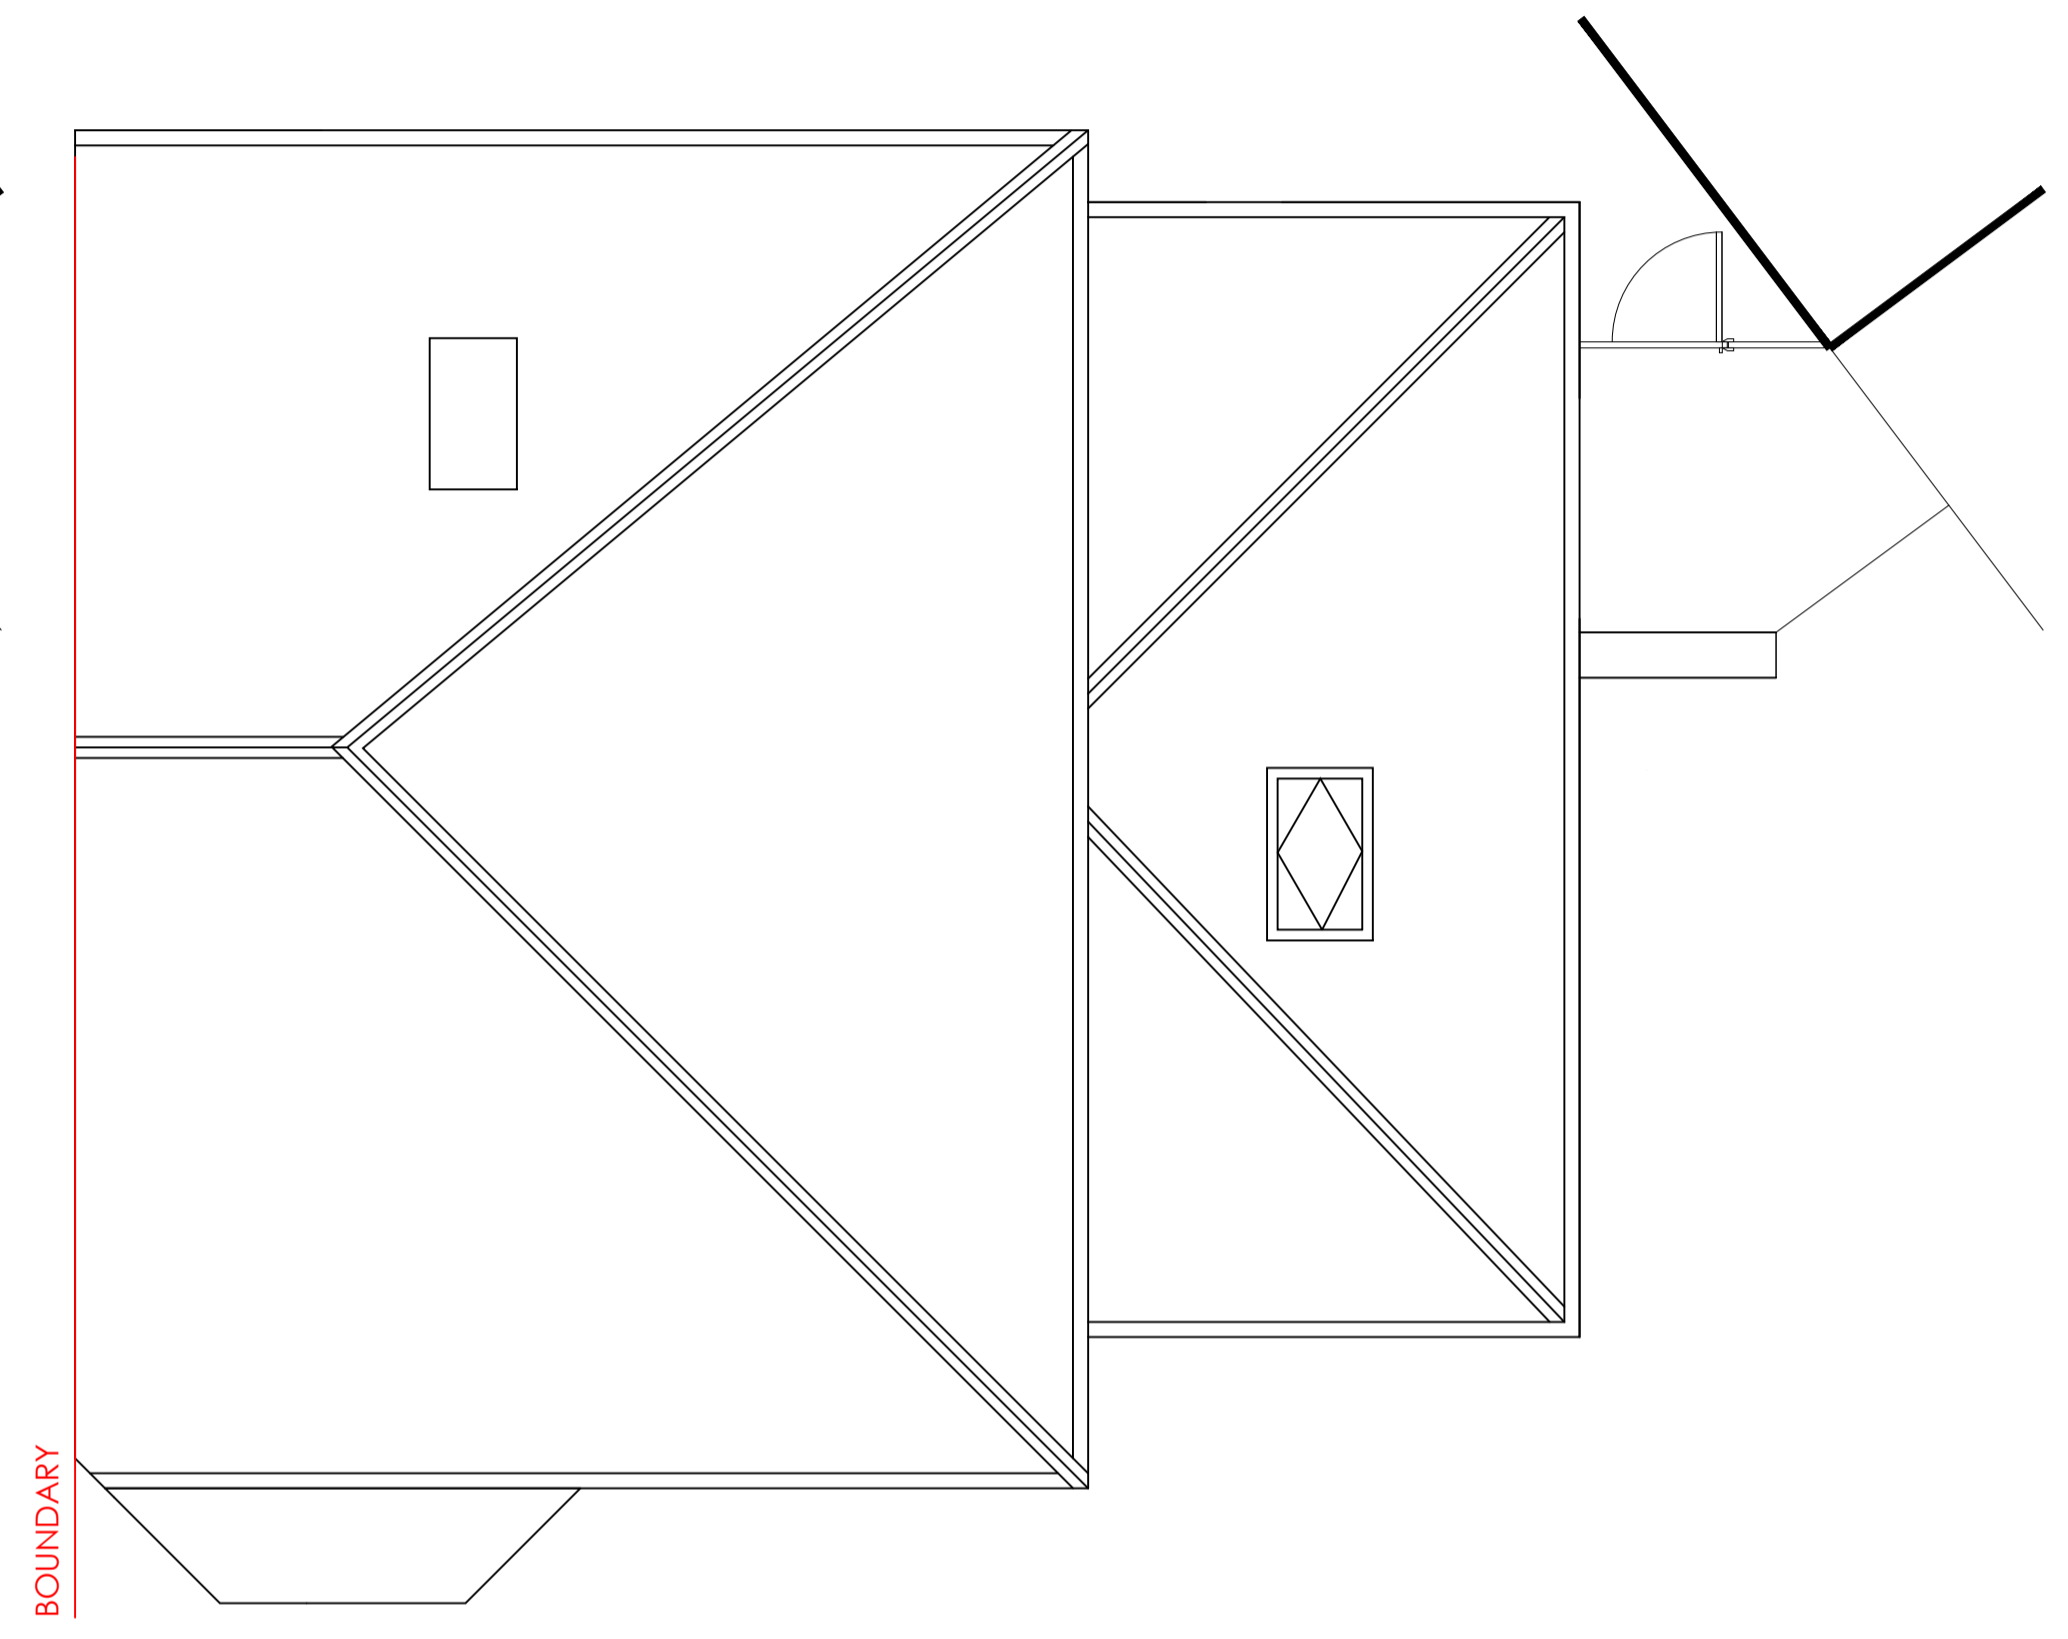

Proposed Roof Plan (Scale 1:50)

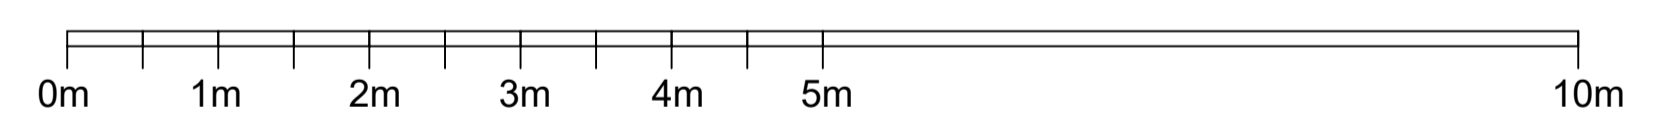

CONNOR MCGINLEY ARCHITECT Bsc (Hons) March Arb RIBA	
CLIENT	
LOCKHART	
PROJECT	314_KILLIN_STREET SANDYHILLS_G32_9TJ
DRG. TITLE	EXISTING&PROPOSED_PLANS
STATUS	PLANNING
DRAWN	CMG SCALE 1-50@A1
CHECKED	CHKD ORIGINAL A1
JOB NO.	MCG001 DATE JAN'24
DRG. NO.-REV.	L02