


1 EXTERNAL SIGNAGE ELEVATION
 1:50




EXTERNAL FASICA SIGN 1

BUILT UP INTERNALLY ILLUMINATED LED LETTERS FIXED TO ALUMINIUM PANEL
 - 0.9MM THICK STAINLESS-STEEL RETURNS
 - AQUA LED LETTERING
 BACKING PANEL ALUMINIUM RAL 7037 DARK GREY

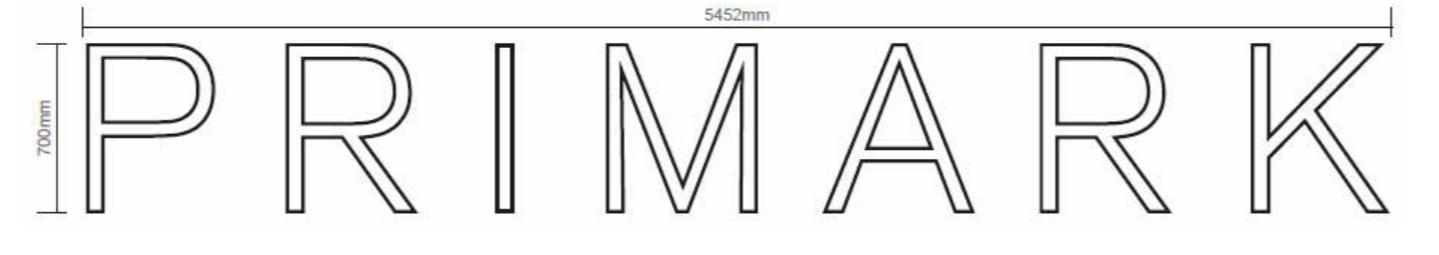


EXTERNAL FASICA SIGN 2

700MM HIGH, INTERNALLY ILLUMINATED LED LETTERS, INDIVIDUALLY FIXED
 COLOUR: WHITE LED

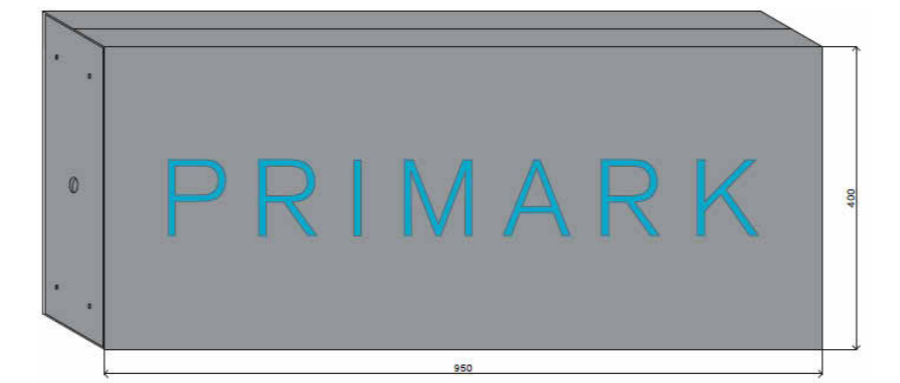


PROJECTING BUS STOP SIGN 3/4

950 (W) X 400 (H) X 150MM (D) BUS STOP SIGNS ILLUMINATED AQUA LED LETTERING MOUNTED TO FRAME BACKING PANEL / BOX TO BE RAL 7037 DARK GREY

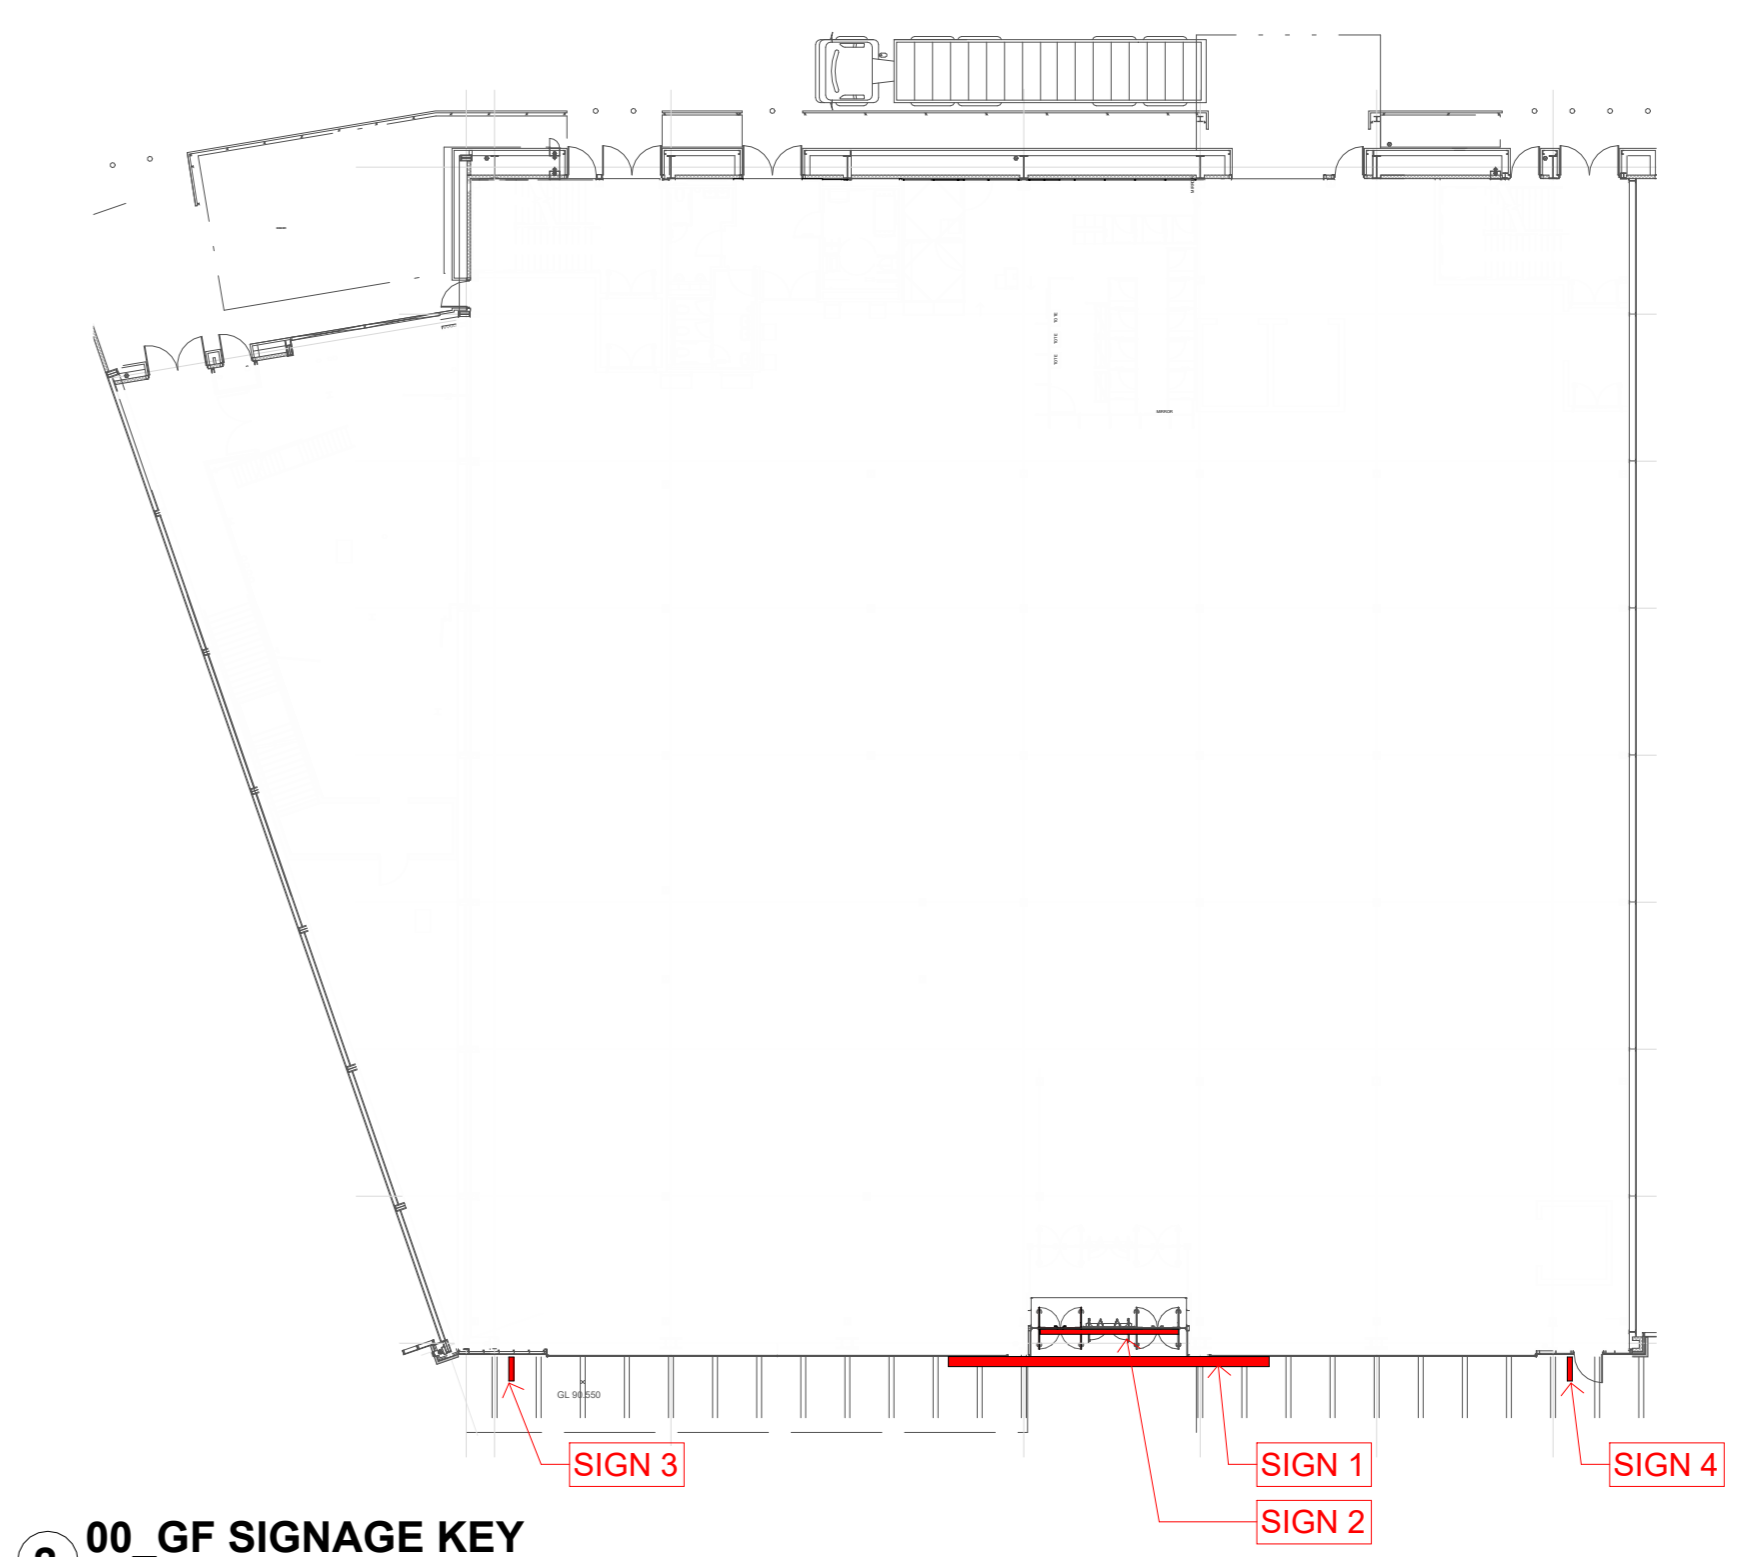

2 00_GF SIGNAGE KEY

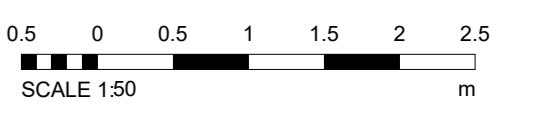

4.1 TR01 24 ILL ELEVATIONS UPDATED		DATE	DESCRIPTION	DRAWN
STATUS		TENDER		
CLIENT		PRIMARK®		
PROJECT		GLASGOW FORT RETAIL PARK		
DRAWING		SHOPFRONT ELEVATIONS		
CONSULTANT		NJSR Chartered Architects LLP SOUTHPORT +44(0) 170 453 1252 MANCHESTER +44(0) 161 873 8770 www.njsr.co.uk		
CONSULTANT No	SCALE	DATE	DRAWN	CHECKED
1169.125	As indicated	NOV '23	-	-
DRAWING REFERENCE				REV
DRA NJS GLASGOW FORT AR120				4.1