


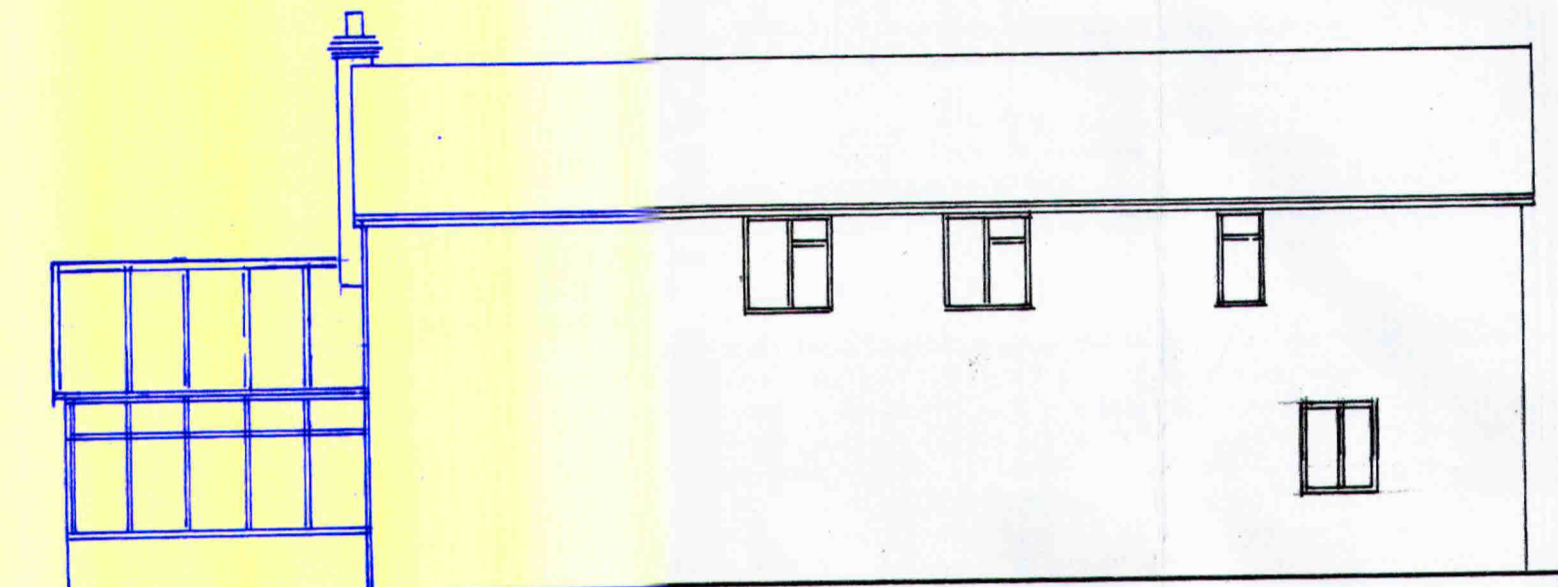


FRONT ELEVATION




FRONT ELEVATION




REAR ELEVATION

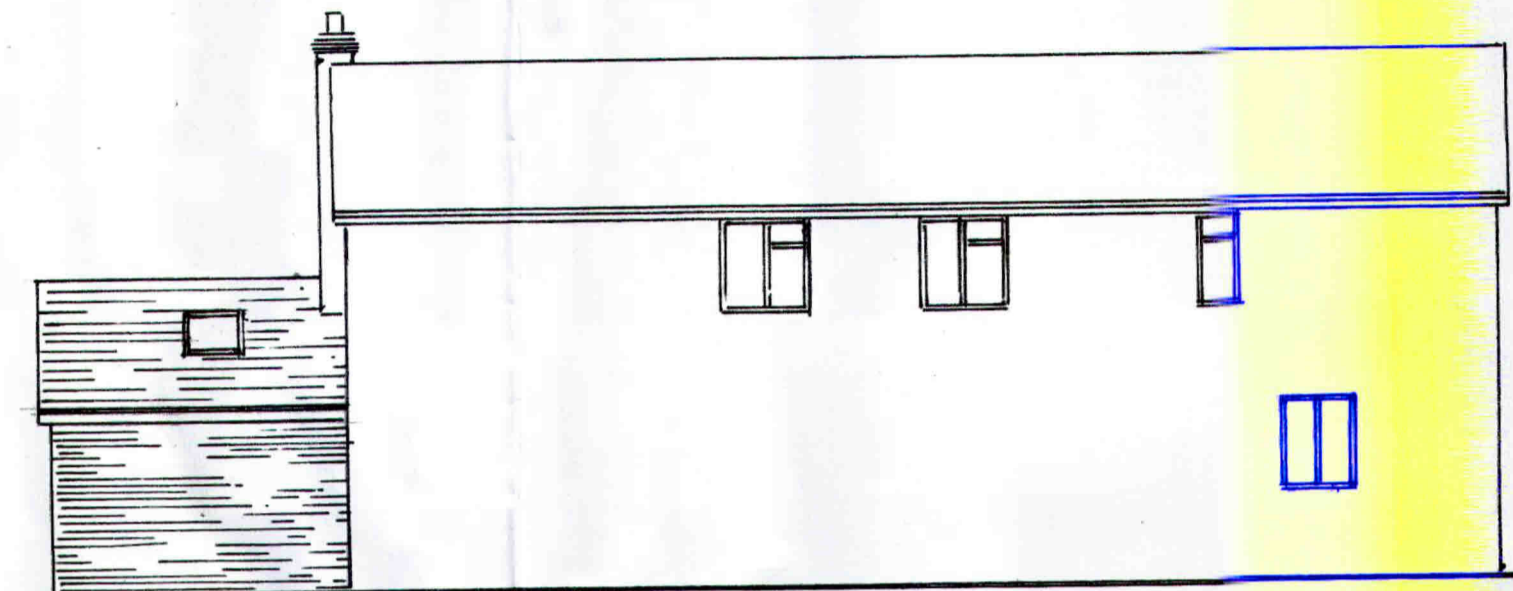



REAR ELEVATION

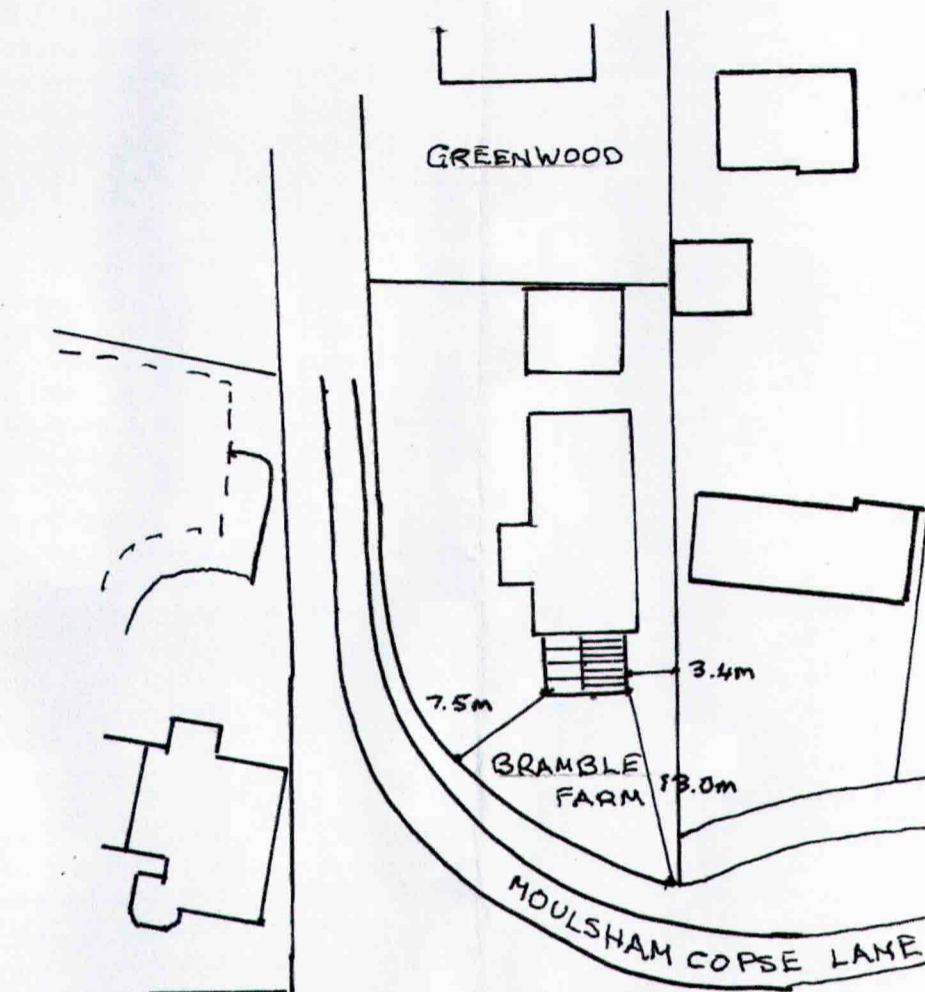


SITE PLAN
SCALE 1:500

 

SCALE 1:100

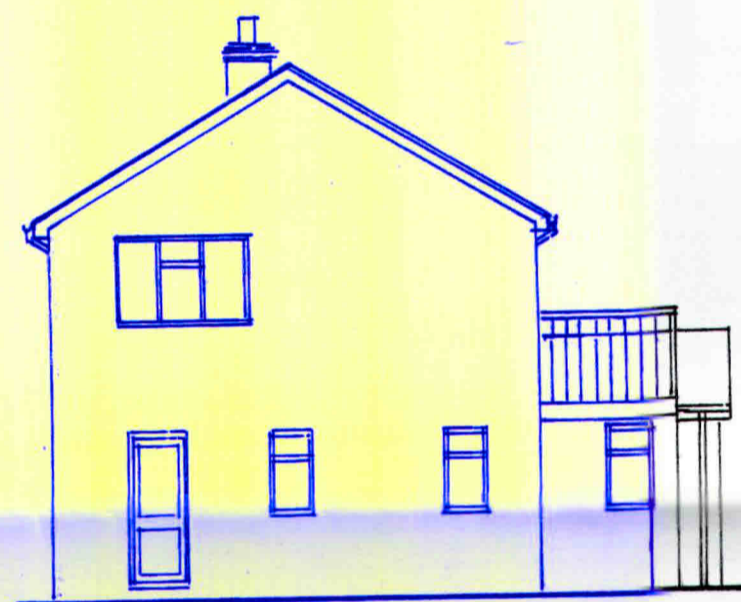 


SIDE ELEVATION

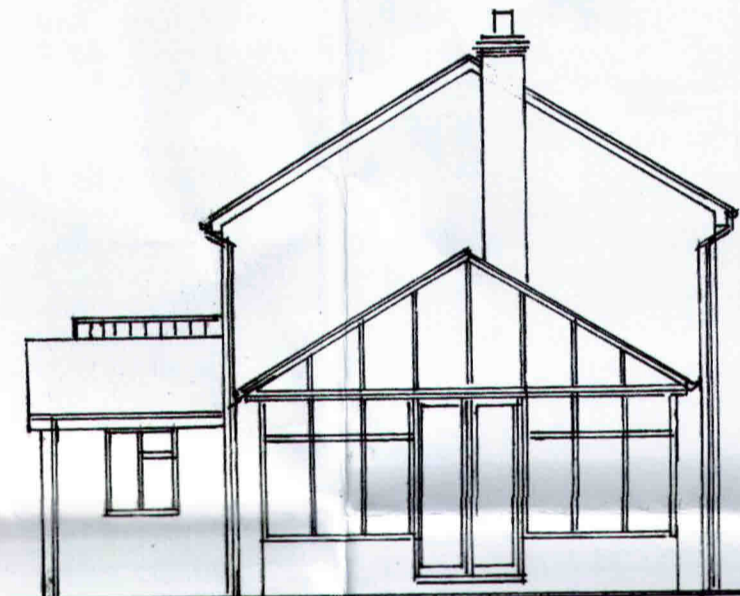

SIDE ELEVATION




SIDE ELEVATION


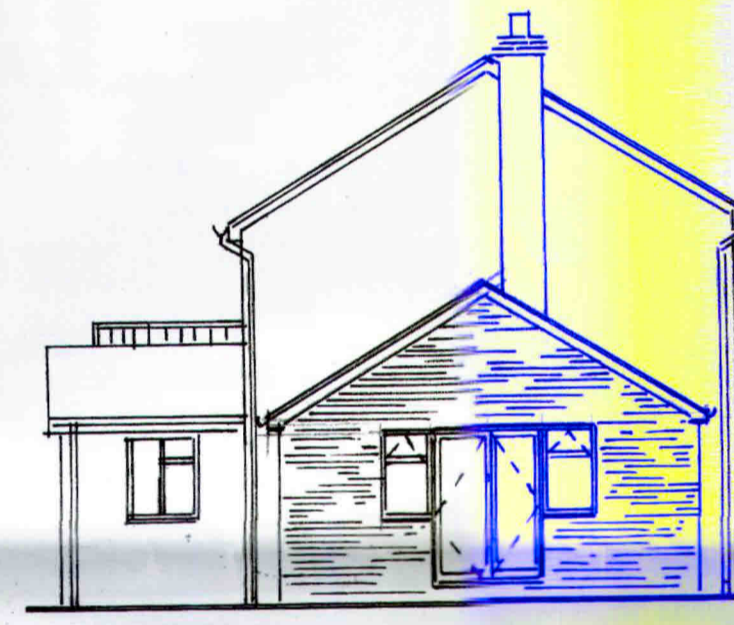


SIDE ELEVATION

PROPOSED

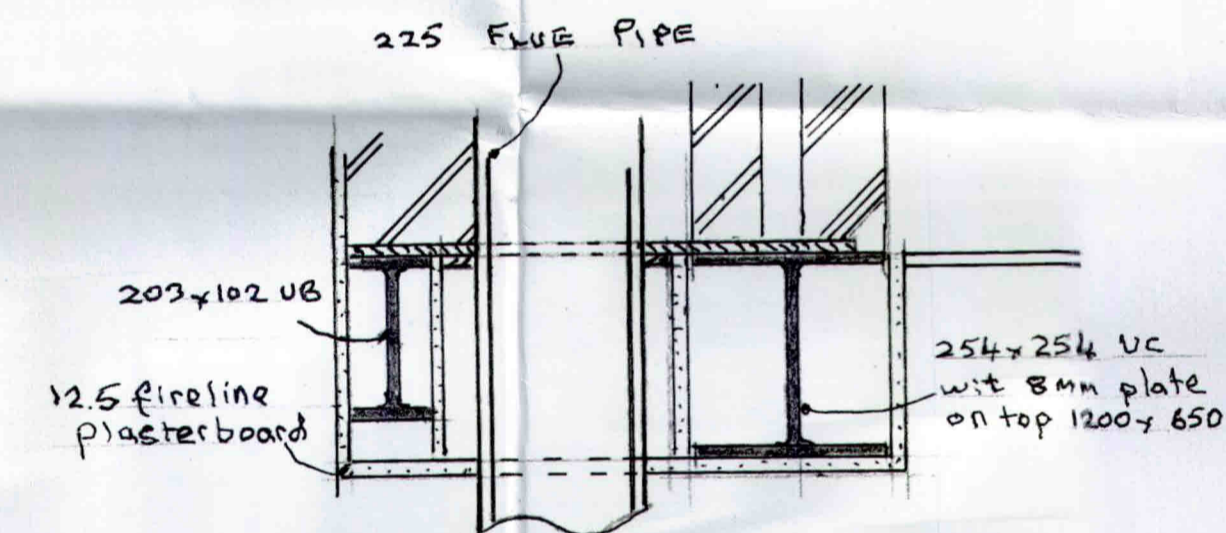


SECTION B-B SCALE 1:10

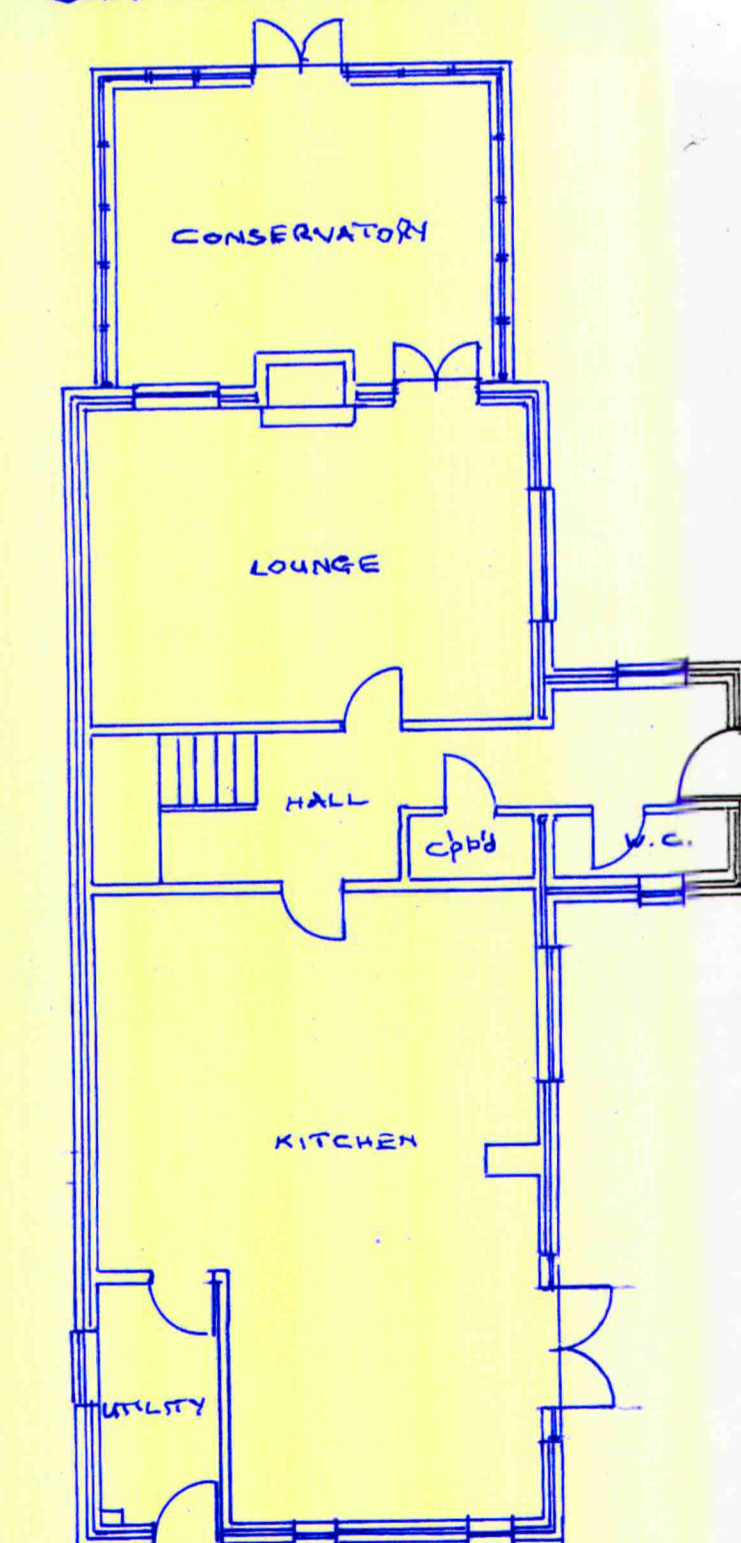 


GROUND FLOOR

EXISTING

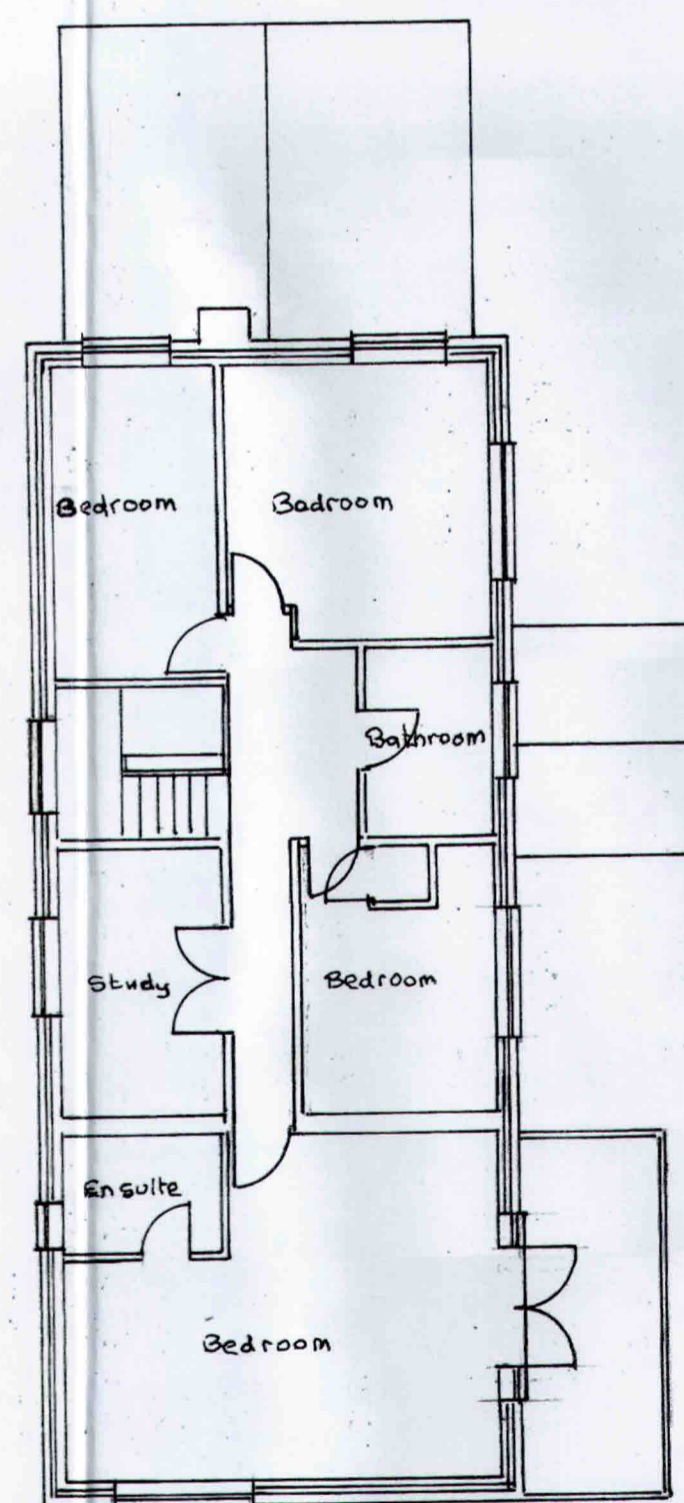


FIRST FLOOR

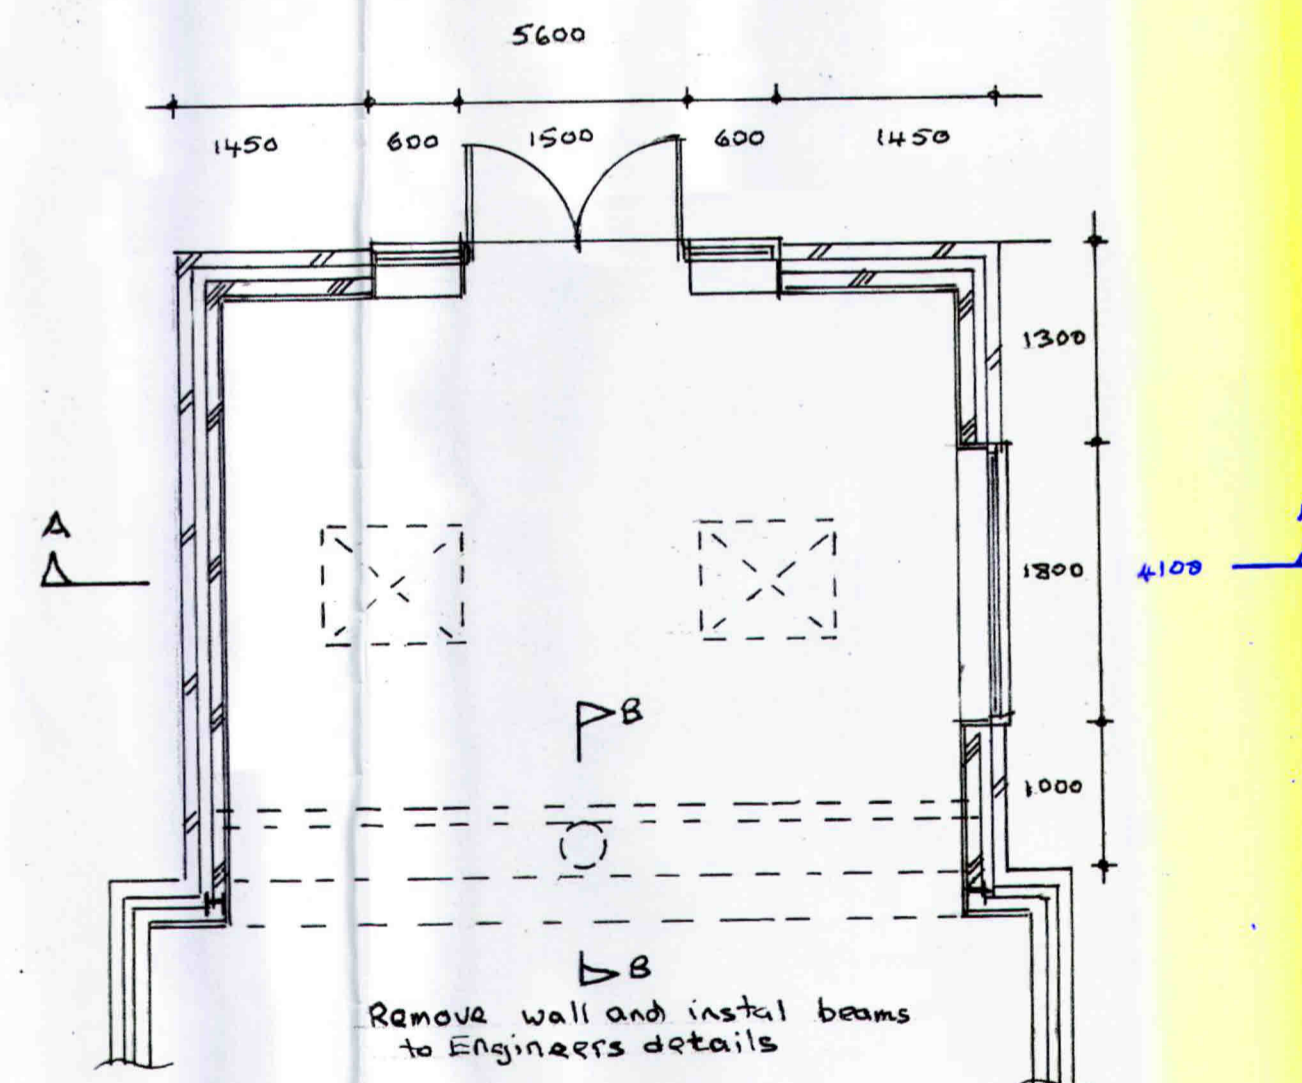

PROPOSED FLOOR PLAN

SCALE 1:50

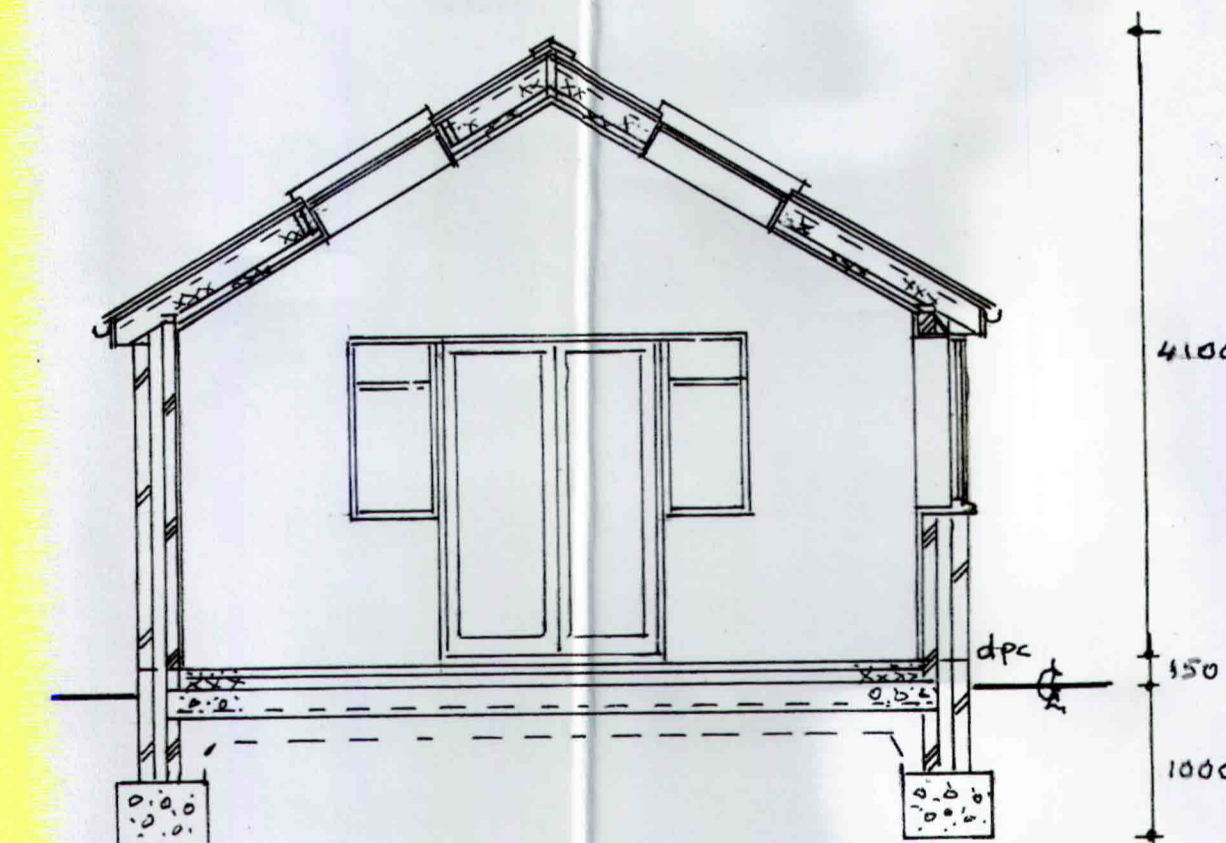

SECTION A-A

NOTES:
All dimensions must be checked on site

Date	Revisions

© copyright

Client
MR. P. ALEXANDER
Job Title
**BRAMBLE FARM,
MOULSHAM COPSE LANE,
YATELEY,
HANTS.
GU 46 7RF**

Drawing Title
**REBUILD OF CONSERVATORY
AS TRADITIONAL
EXTENSION
REMOVE WALL TO
LOUNGE**

Scale
1:50 & 1:100

Date
10.12.23

Drawn by

Dr. No.
2023/20/1