




Copyright is reserved by HG Design Ltd and the drawing is issued on the condition that it is not copied either wholly or in part without the written consent from them. The scale from this drawing, figures dimensions only to be used. All drawings to be checked on site before commencement of any work, shop drawings or the ordering of materials. This drawing is to be read in conjunction with appropriate consultant engineers drawings, schedules, specification and manufacturers information.

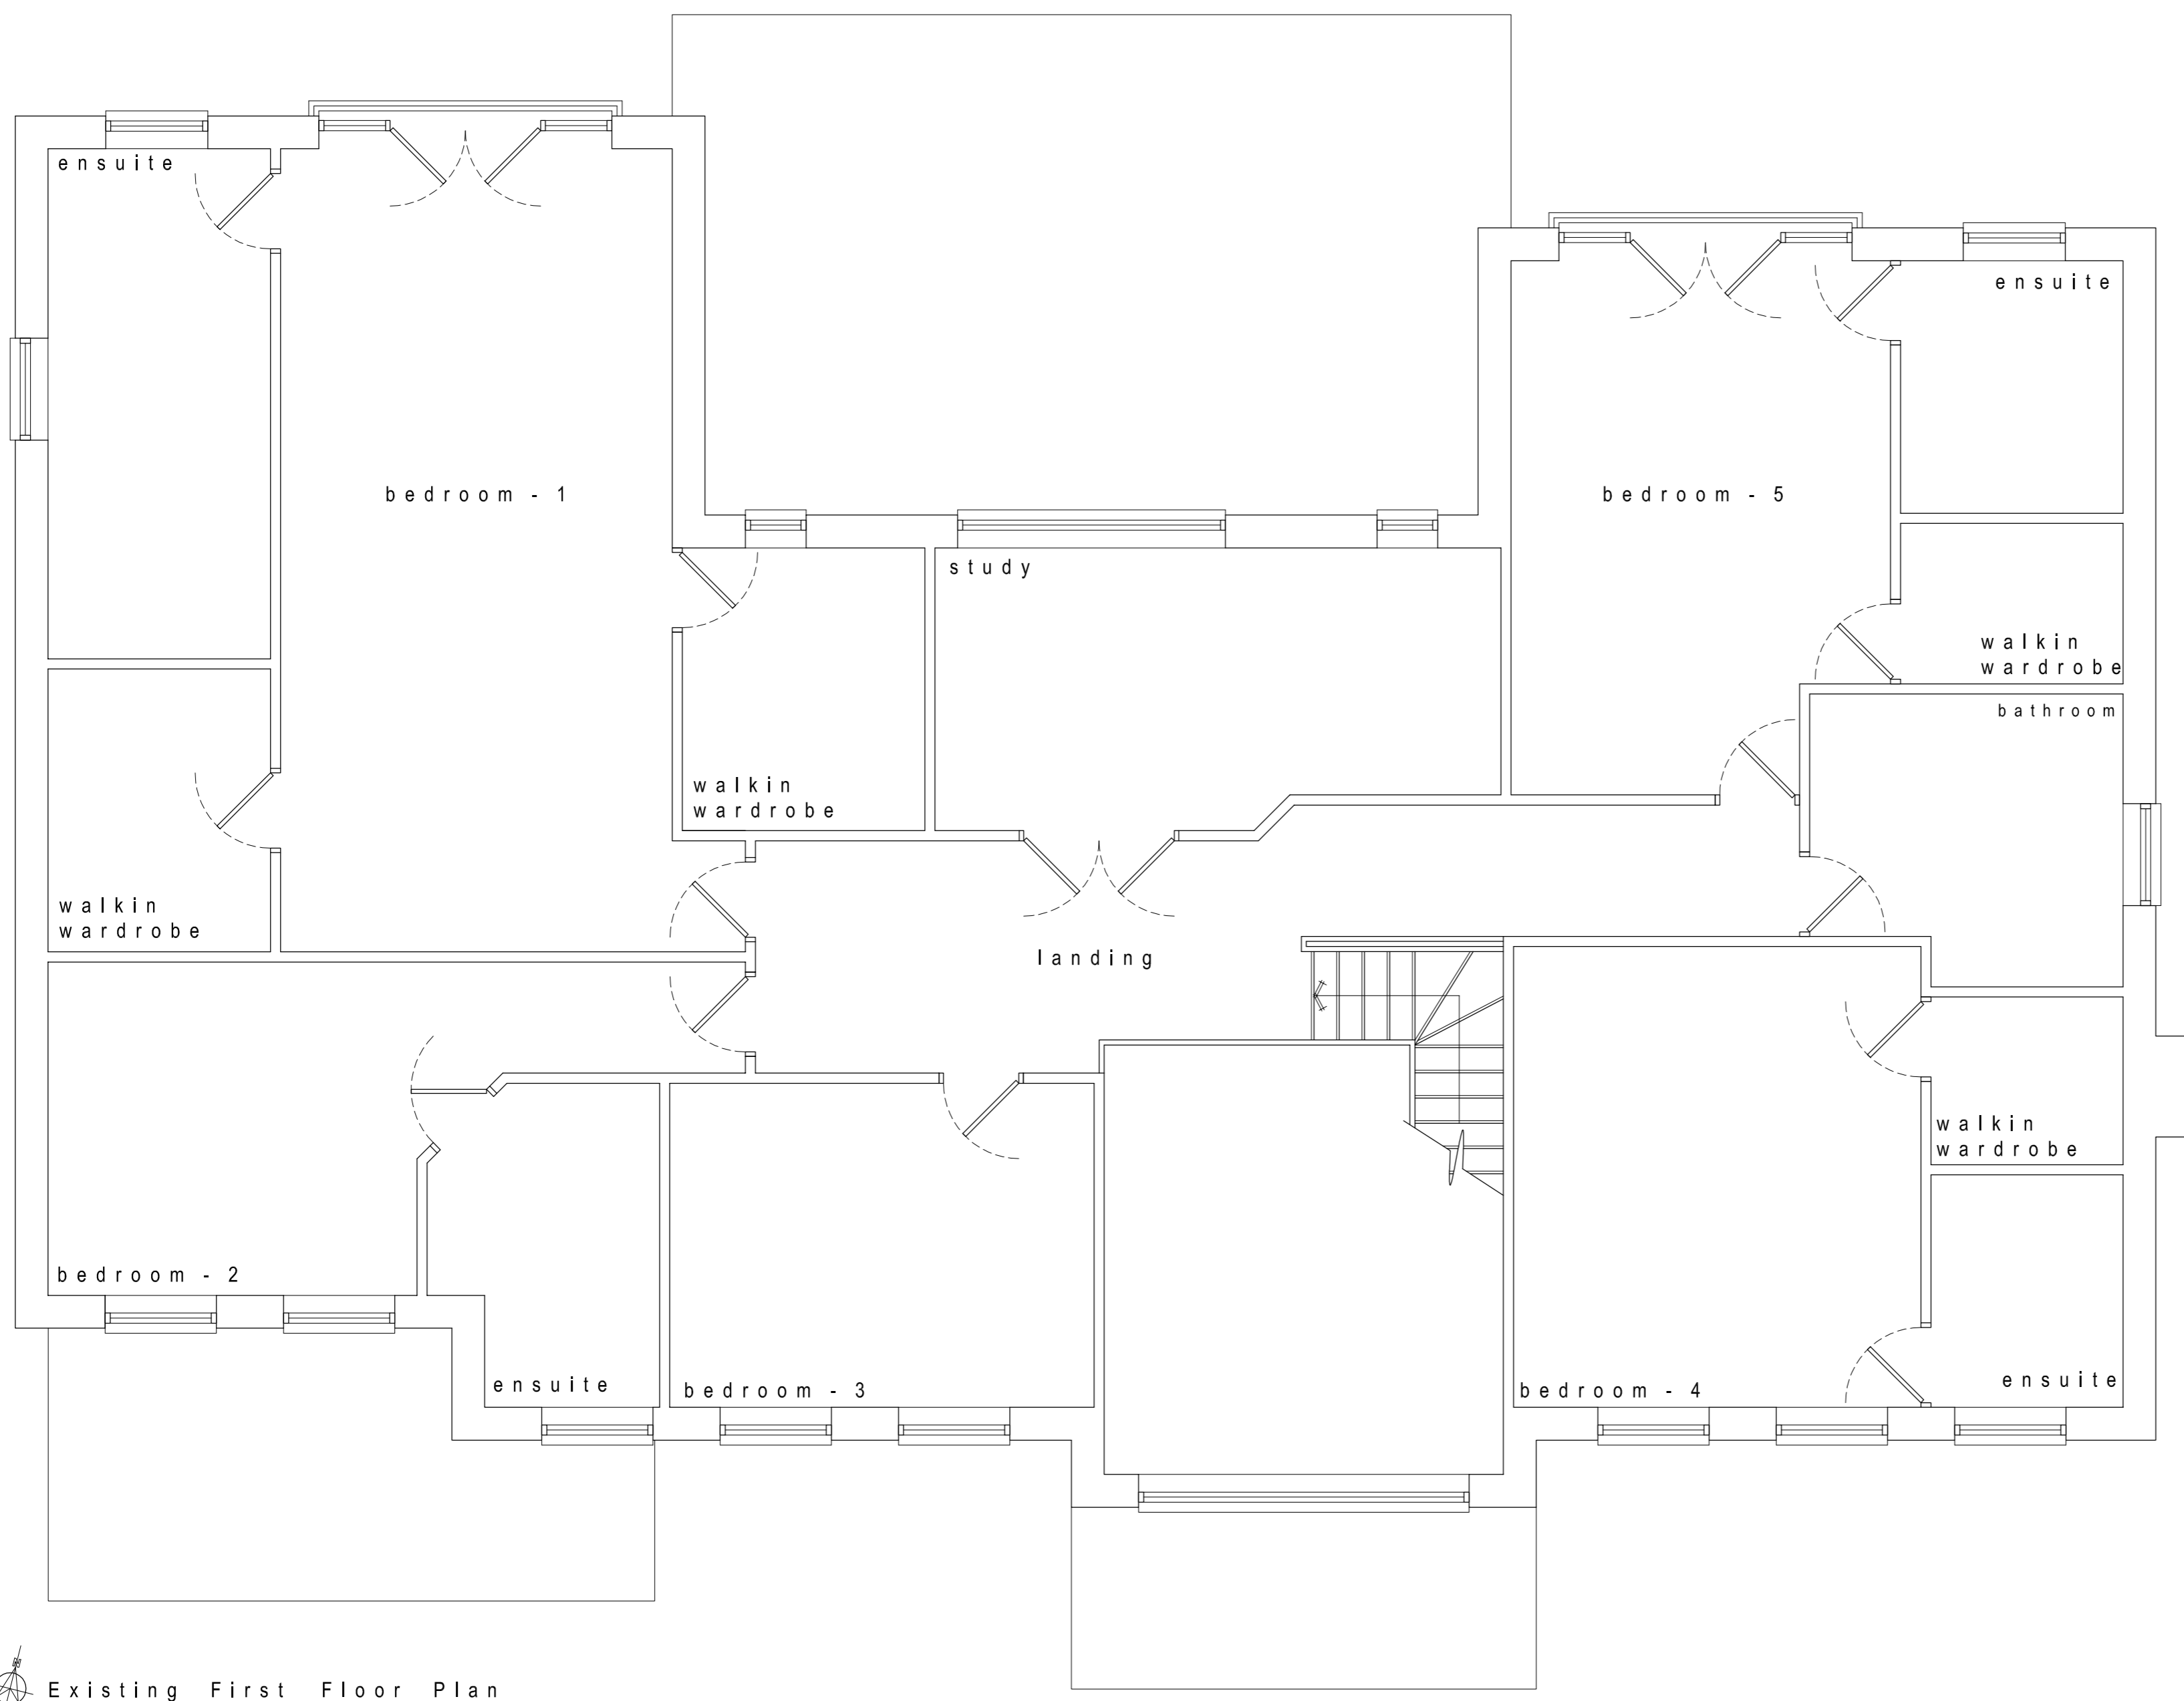

Existing First Floor Plan
1:50@A1

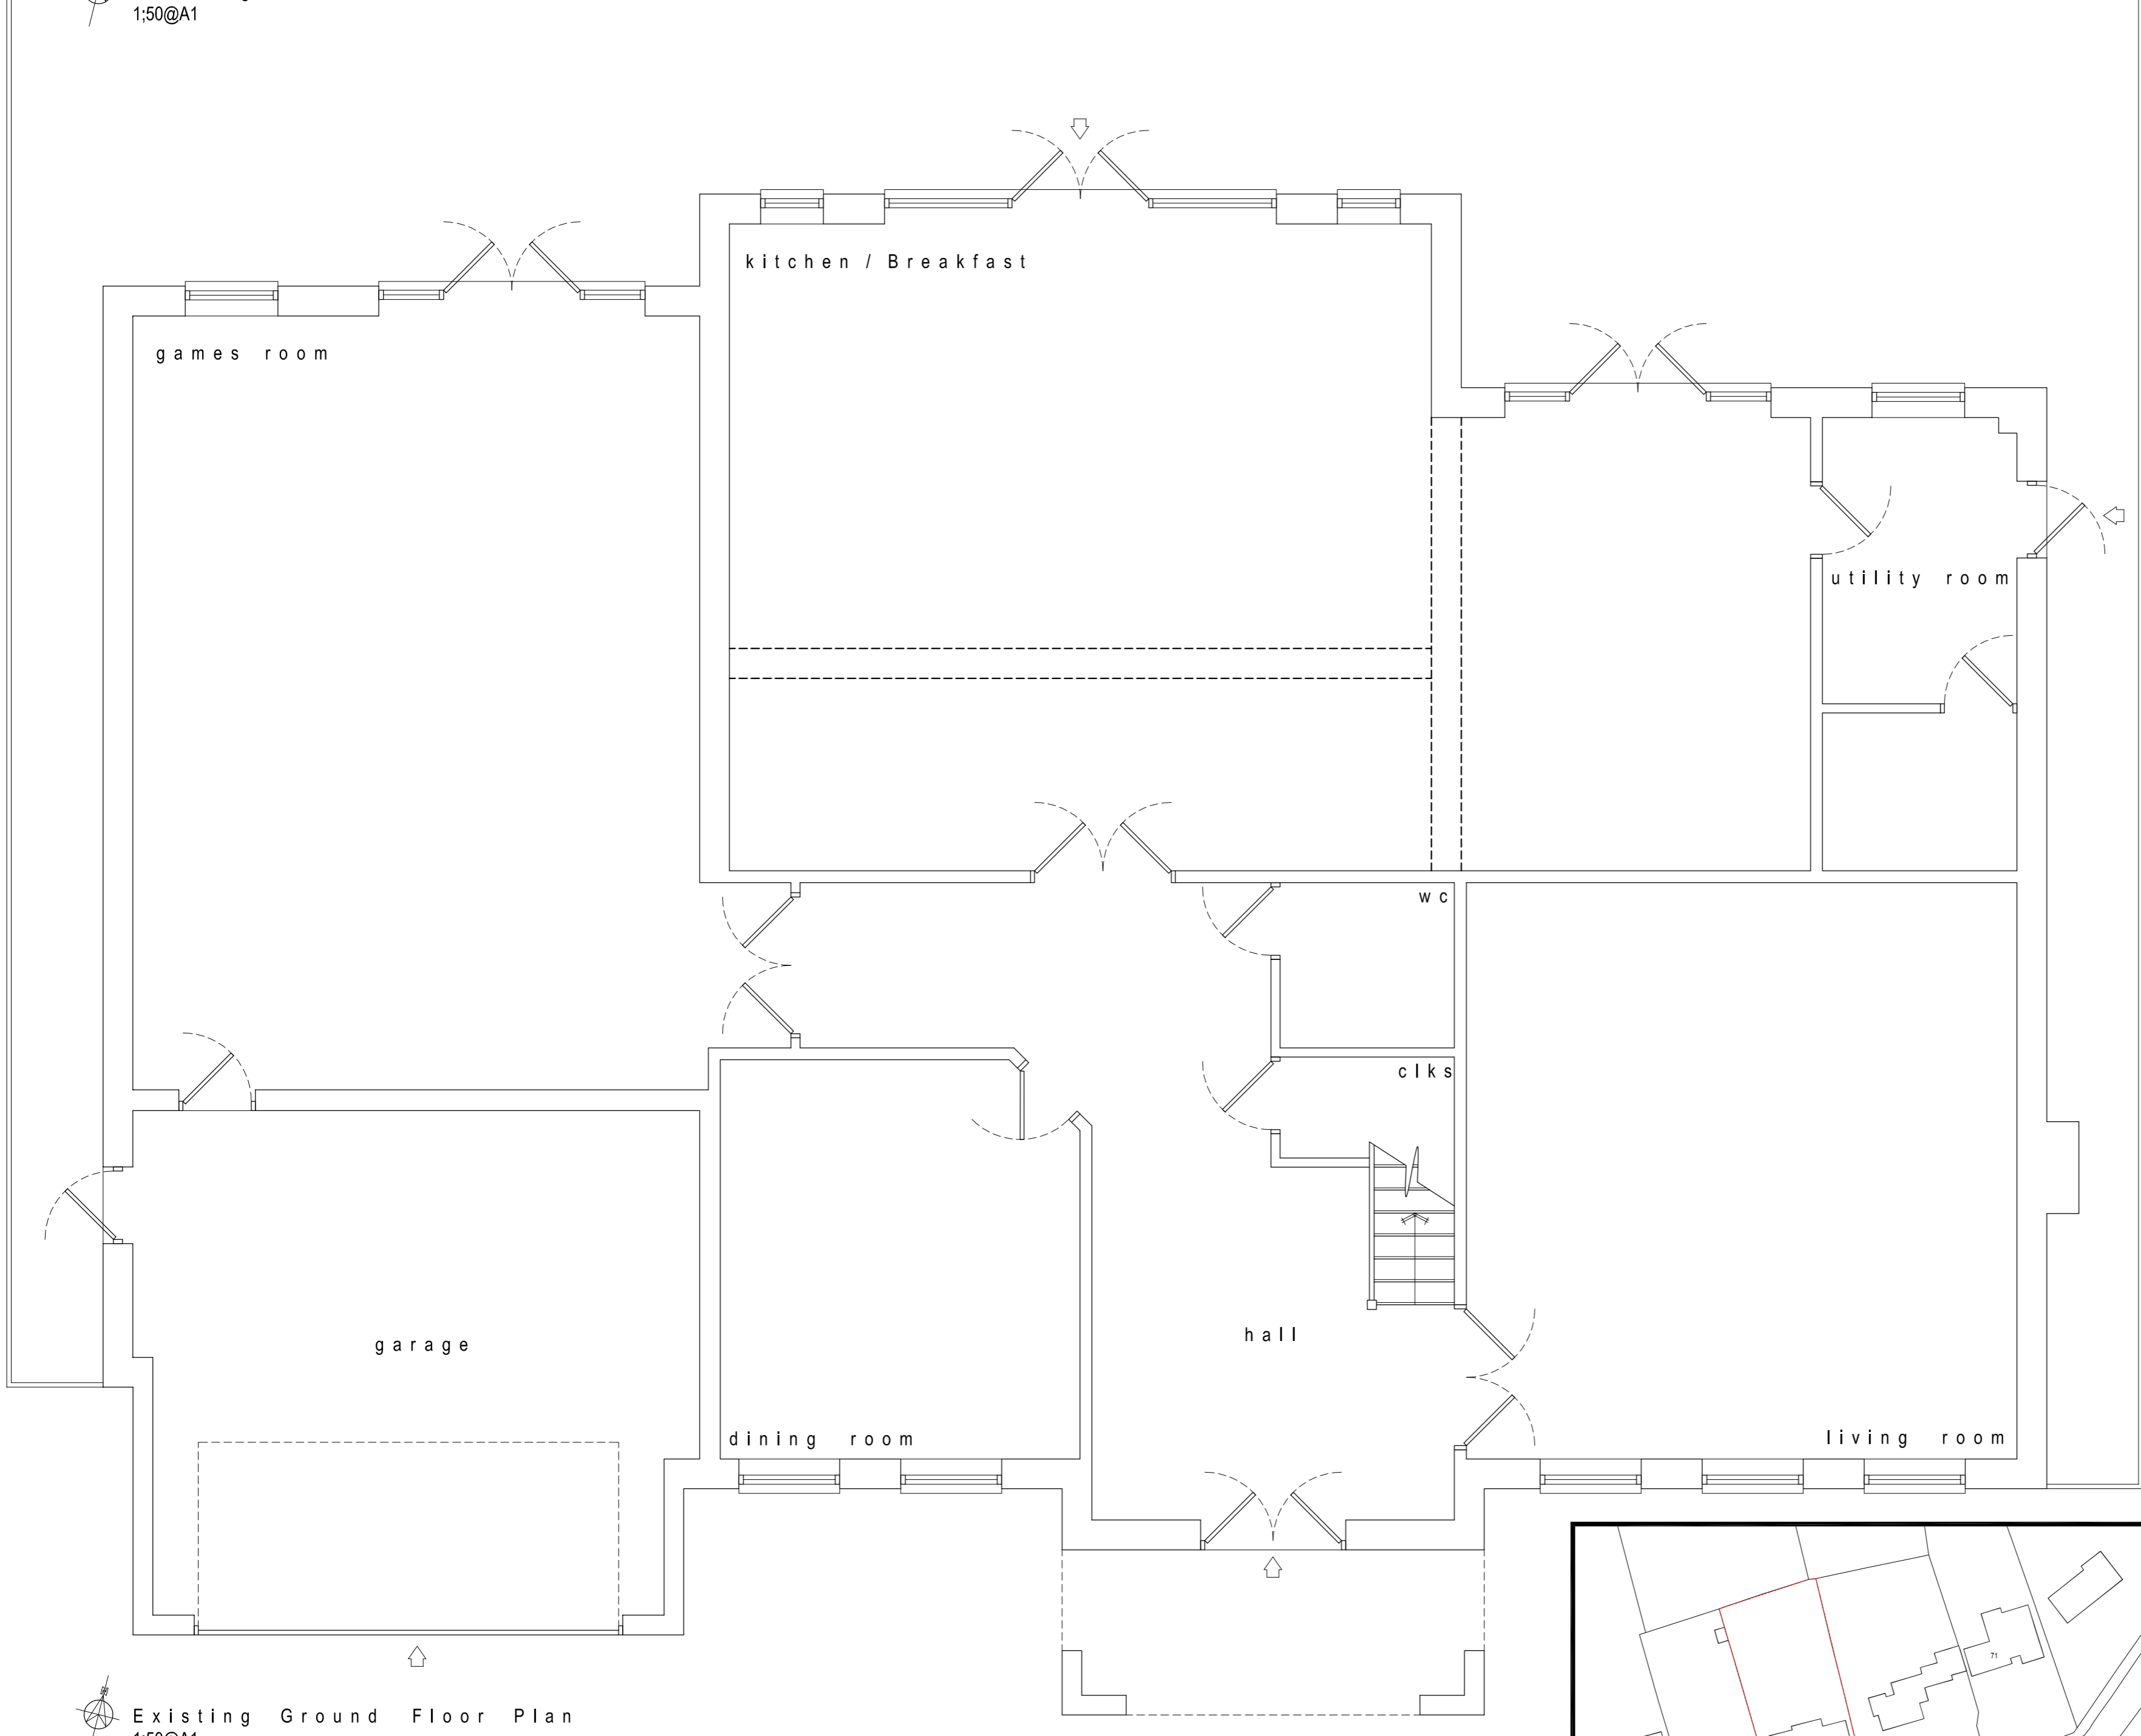

Existing Ground Floor Plan
1:50@A1

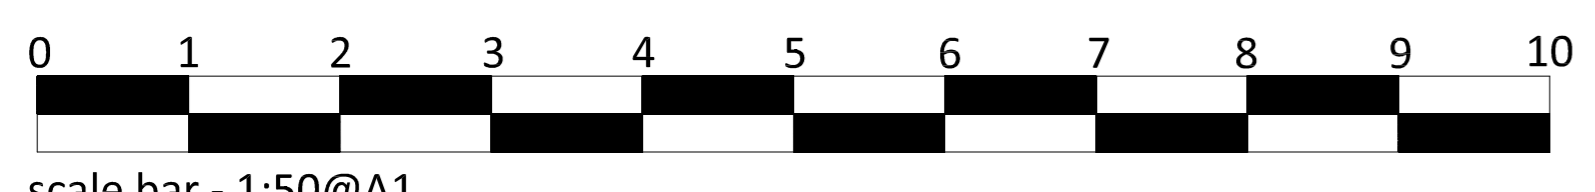

scale bar - 1:50@A1



location plan - 1:1250@A1



revision

client

Mr G Windsor

project

67 Middlefield Lane
Hagley
Stourbridge Bromsgrove DY9 0PY

drawing title

Existing Ground & First Floor Plans
Location Plan

scale

1:50/1:1250@A1

date

19/12/2023 revision

drawing no.

HGD23-131-1.1

status

PLANNING