

Project Title:

**Proposed works:  
11 Marlborough Avenue,  
Bromsgrove B60 2PG**

Drawing Title:

**Proposed Floor Plans**

Scale:

**1:100**


(Original sheet size = A3)

Date:

**12-Feb-24**

**General Notes**

*This plan is the copyright (c) of JK Consultancy (Midlands) Ltd, all rights reserved and cannot be used or modified in whole or in part. It does not constitute a full working drawing. Whilst this drawing can be used as a base drawing for construction purposes, it is ESSENTIAL that all dimensions and levels are checked carefully before any work commences or any materials are ordered. Please note neighbouring properties are approximate measurements as they were not surveyed.*

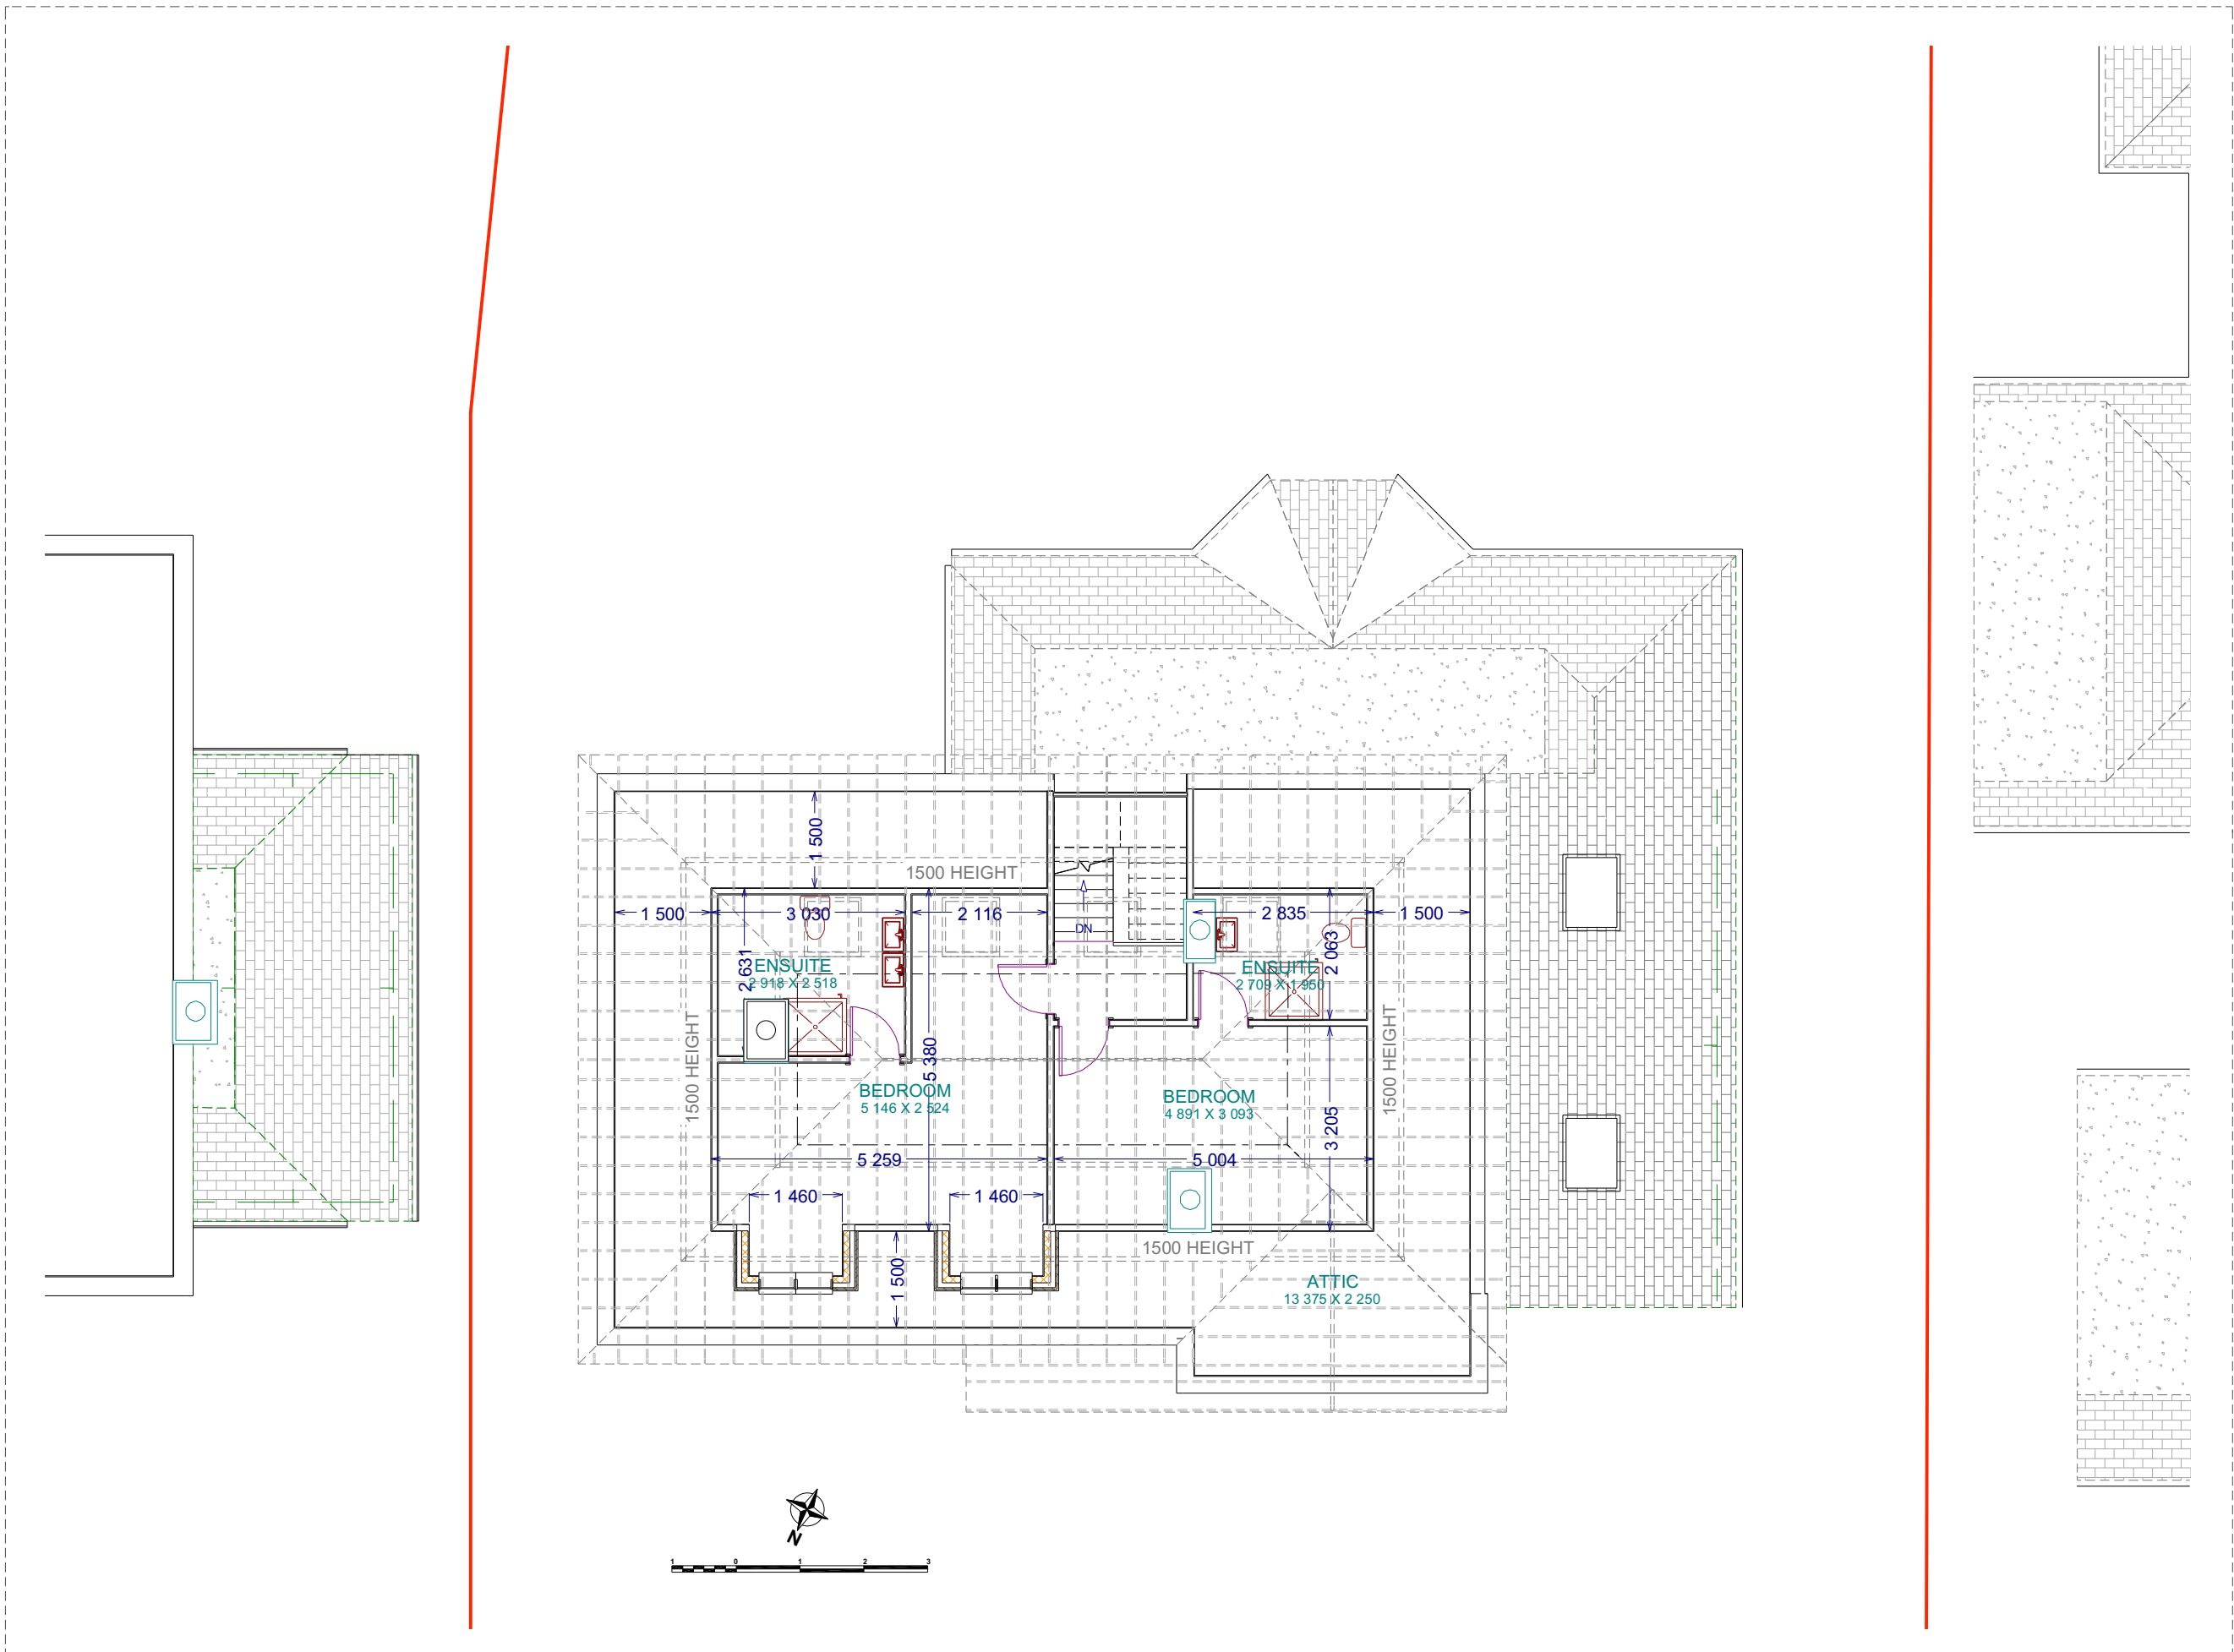

**PROPOSED LOFT FLOOR PLAN**