

THIS DRAWING MUST BE READ IN CONJUNCTION WITH OTHER ARCHITECT'S, CONSULTANT'S, SUB-CONTRACTOR'S AND SPECIALIST DRAWINGS.

ALL DIMENSIONS ARE IN MILLIMETRES UNLESS STATED OTHERWISE.

ALL DIMENSIONS ARE TO BE VERIFIED ON SITE AND CONFIRMED, BY THE CONTRACTOR, BEFORE COMMENCEMENT OF CONSTRUCTION.

IF THIS DRAWING EXCEEDS THE QUANTITIES TAKEN, IN ANY WAY, THE ARCHITECTS ARE TO BE INFORMED BEFORE THE WORK IS PUT IN HAND.

Rev	Date	Text	Revision	By	Chk
-	00/00/00	Text		-	-

Notes

Le Page Architects

Le Page Architects Limited
 Plumer House
 Tailour Road
 Crownhill
 Plymouth
 PL6 5DH
 Tel: +44 (0)1752 849 880

Email: enquiries@lepagearchitects.com
 Web: http://www.lepagearchitects.com

Client

Chivas Brothers Ltd

Project Name
 Plymouth Gin


Chimney
 Drawing
 Existing Elevation C

Scale 1:100 @ A3


Drawn by ST Date 15.02.24
 Checked by SCr Date 15.02.24

Project No. Drawing No Revision

J23.008 AS.01 -

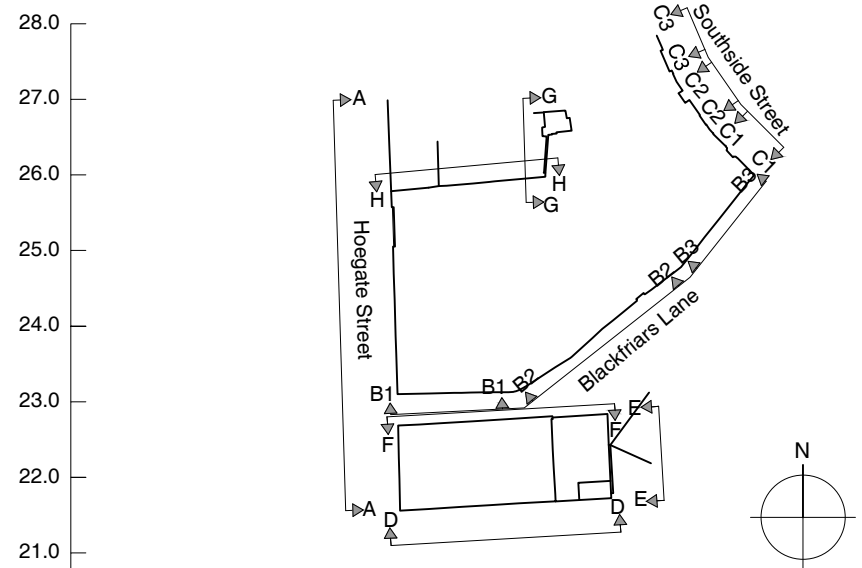

02 Key Site Plan (Elevation Key)
 Scale 1:1250

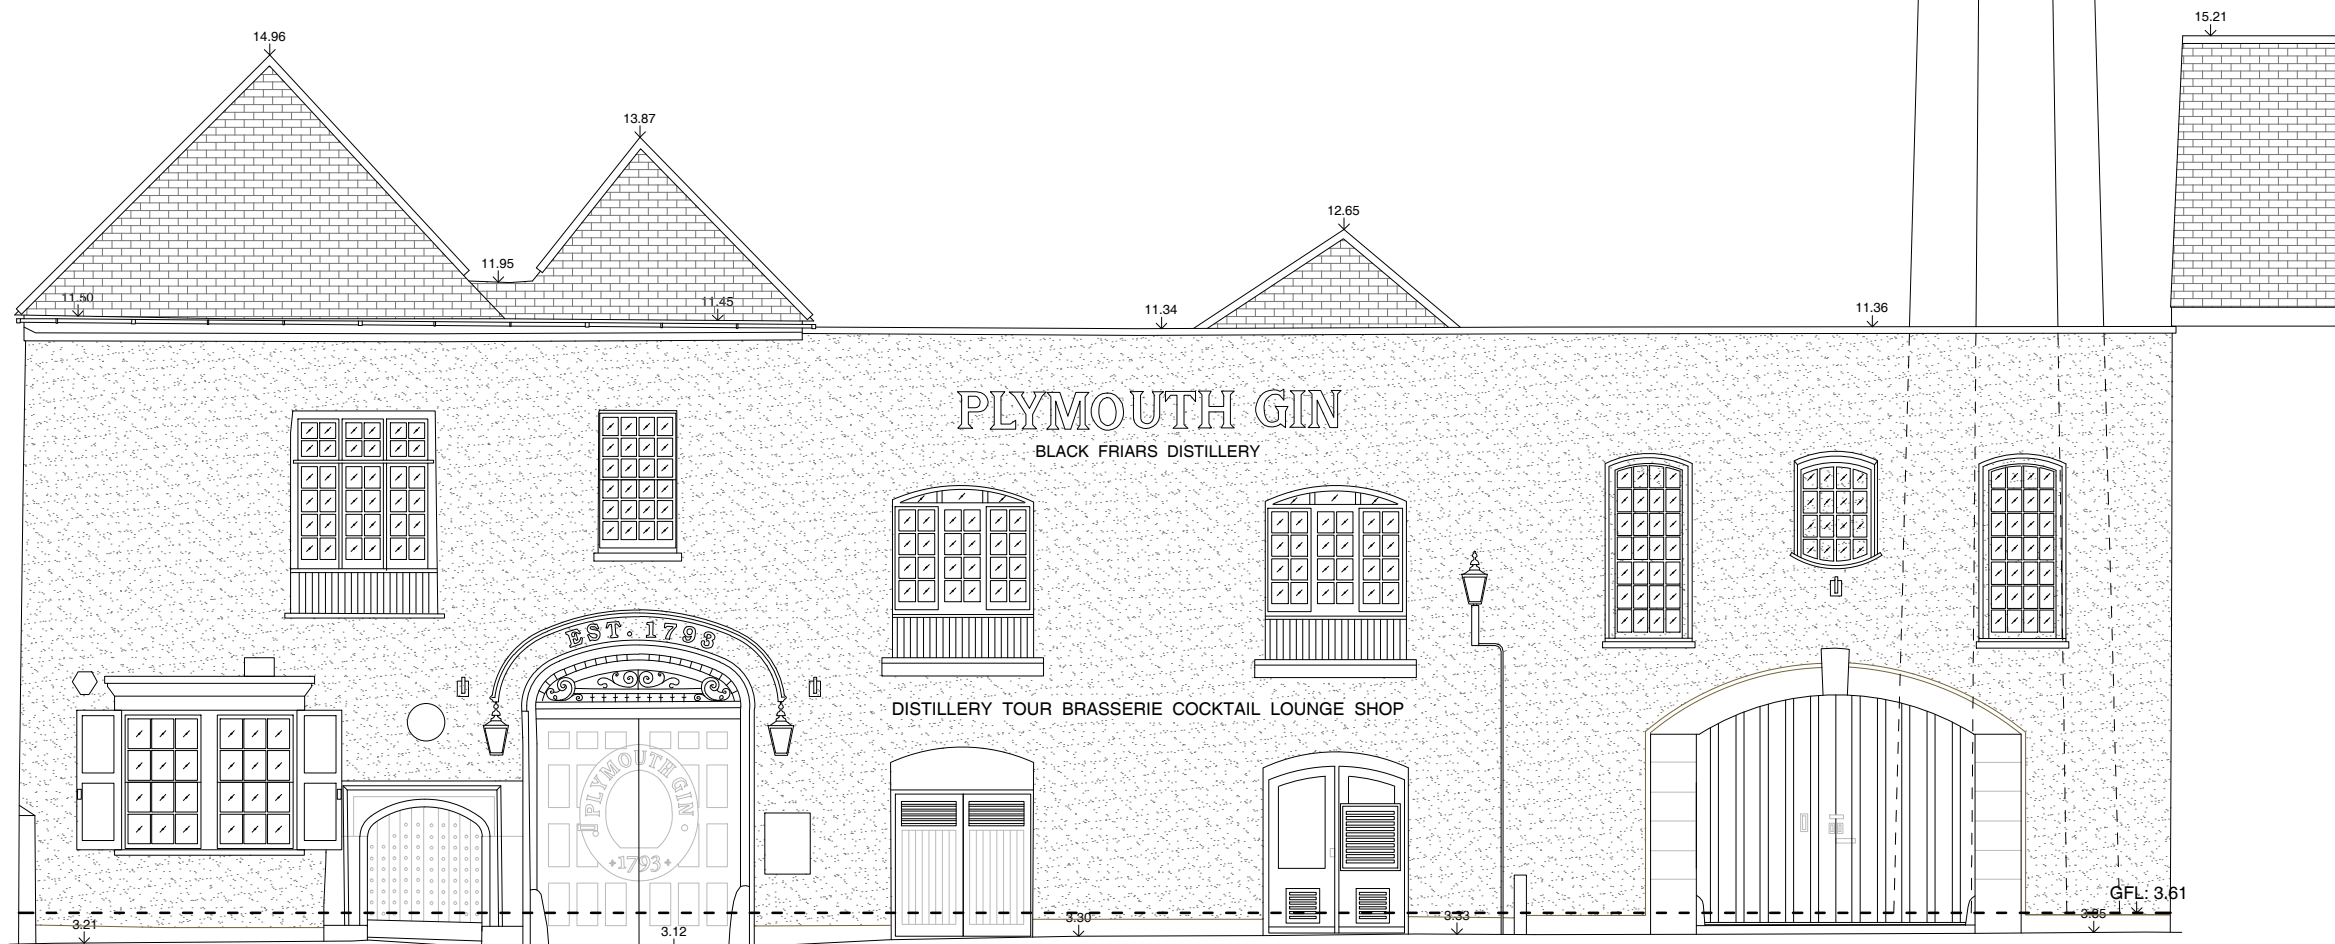

01 Existing Elevation C
 Scale 1:100

