

THIS DRAWING MUST BE READ IN CONJUNCTION WITH OTHER ARCHITECT'S, CONSULTANT'S, SUB-CONTRACTOR'S AND SPECIALIST DRAWINGS.

ALL DIMENSIONS ARE IN MILLIMETRES UNLESS STATED OTHERWISE.

ALL DIMENSIONS ARE TO BE VERIFIED ON SITE AND CONFIRMED, BY THE CONTRACTOR, BEFORE COMMENCEMENT OF CONSTRUCTION.

IF THIS DRAWING EXCEEDS THE QUANTITIES TAKEN, IN ANY WAY, THE ARCHITECTS ARE TO BE INFORMED BEFORE THE WORK IS PUT IN HAND.

Rev	Date	Text	Revision	By	Chk
-	00/00/00	Text		-	-

Notes

### Le Page Architects

Le Page Architects Limited  
 Plumer House  
 Tallyour Road  
 Crownhill  
 Plymouth  
 PL6 5DH  
 Tel: +44 (0)1752 849 880

Email: enquiries@lepagearchitects.com  
 Web: http://www.lepagearchitects.com

Client  
**Chivas Brothers Ltd**


Project Name  
**Plymouth Gin Chimney**  
 Drawing  
**Proposed Elevation B3**

Scale  
 1:100 @ A3

Drawn by  
 ST  
 Date  
 26.02.24  
 Checked by  
 SCr  
 Date  
 26.02.24

Project No. Drawing No Revision

**J23.008 AB.03**

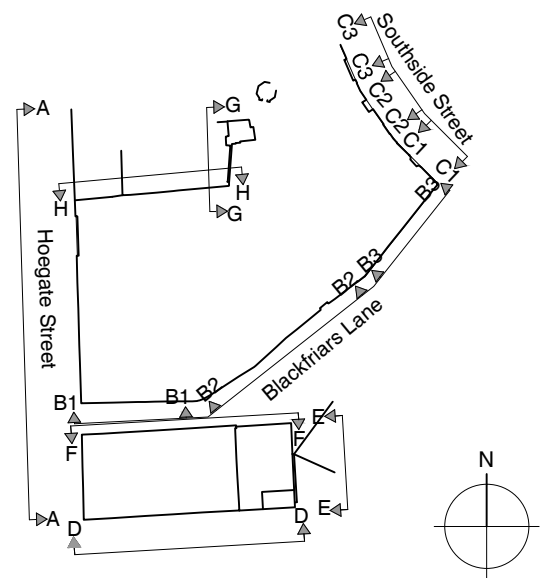

**02 Key Site Plan (Elevation Key)**  
 Scale 1:1250

Plymouth Gin 'Dulux heritage oxford blue in stain finish' painted metal chimney cap with slight slope to cap to allow rainwater runoff. Metal access hatch to top.


Cap to dress down over top of brickwork with sides flush to each face.

100% rake out and repoint all brickwork in NHL 3.5 lime/sand mix.

Existing concrete cap carefully removed.

100x10mm vertical metal straps on each chimney cant via stainless steel bolted connections. Straps to be painted in RAL colour matching existing brick.

50x10mm horizontal straps fully wrapping around chimney clamping all metal work together.

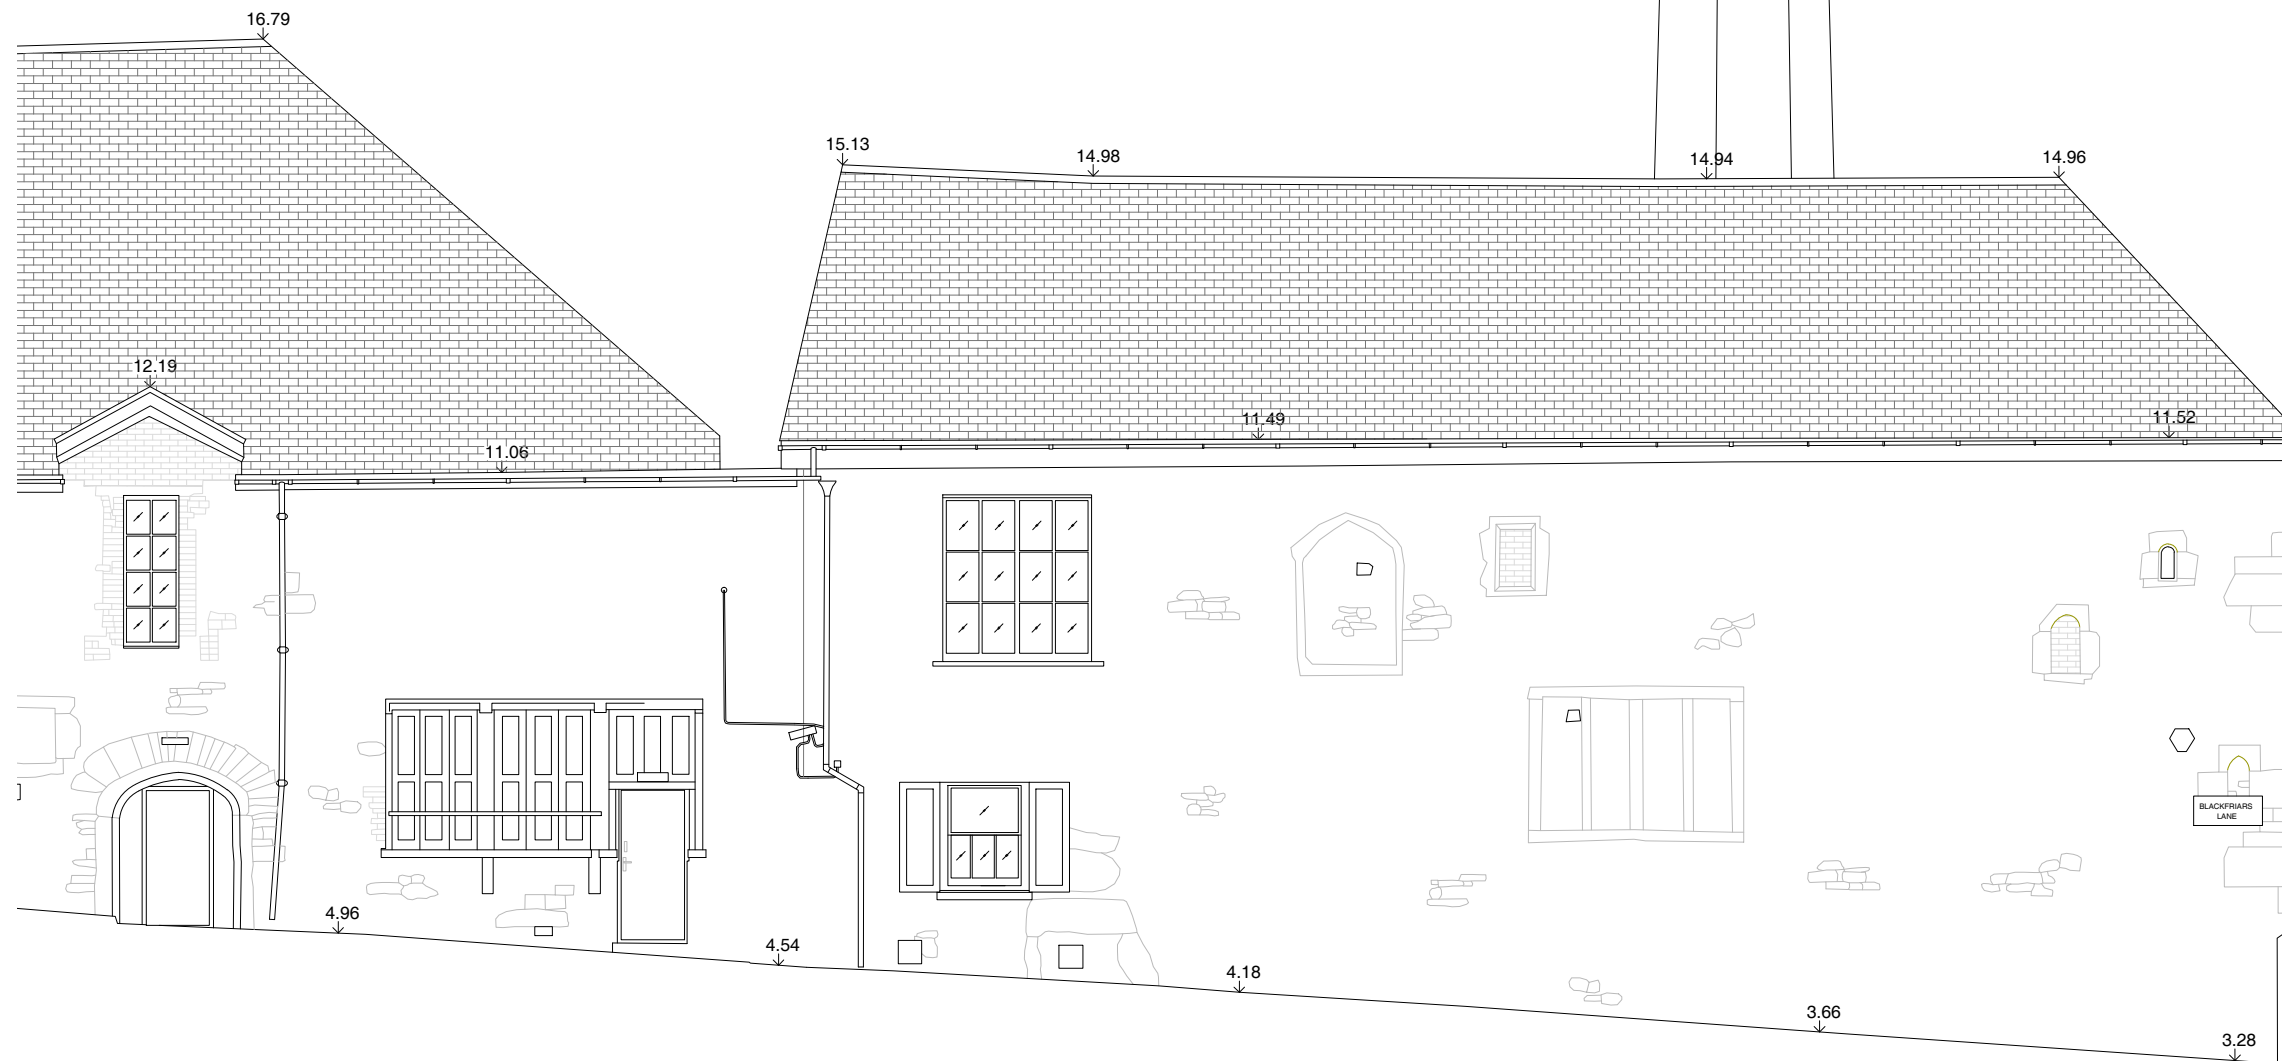

**01 Proposed Elevation B3**  
 Scale 1:100

