

THIS DRAWING MUST BE READ IN CONJUNCTION WITH OTHER ARCHITECTS, CONSULTANTS, SUB-CONTRACTORS AND SPECIALIST DRAWINGS.


ALL DIMENSIONS ARE IN MILLIMETRES UNLESS STATED OTHERWISE.

ALL DIMENSIONS ARE TO BE VERIFIED ON SITE AND CONFIRMED, BY THE CONTRACTOR, BEFORE COMMENCEMENT OF CONSTRUCTION.

IF THIS DRAWING EXCEEDS THE QUANTITIES TAKEN, IN ANY WAY, THE ARCHITECTS ARE TO BE INFORMED BEFORE THE WORK IS PUT IN HAND.

Rev	Date	Text	Revision	By	Chk
-	00/00/00	Text		-	-

Notes

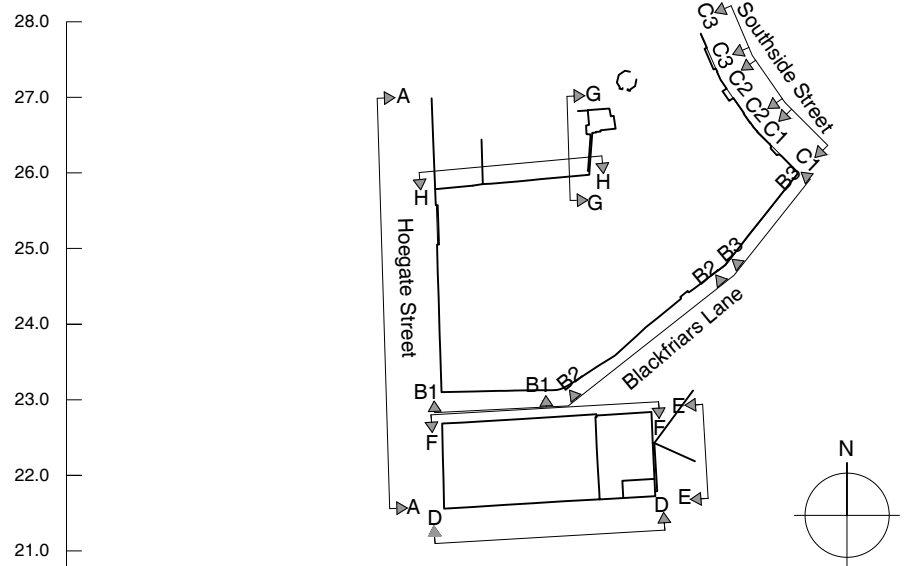

02 Key Site Plan (Elevation Key)
Scale 1:1250

Plymouth Gin 'Dulux heritage oxford blue in stain finish' painted metal chimney cap with slight slope to cap to allow rainwater runoff. Metal access hatch to top.

Cap to dress down over top of brickwork with sides flush to each face.


100% rake out and repoint all brickwork in NHL 3.5 lime/sand mix.

Existing concrete cap carefully removed.


100x10mm vertical metal straps on each chimney cant via stainless steel bolted connections. Straps to be painted in RAL colour matching existing brick.

50x10mm horizontal straps fully wrapping around chimney clamping all metal work together.

PLYMOUTH GIN

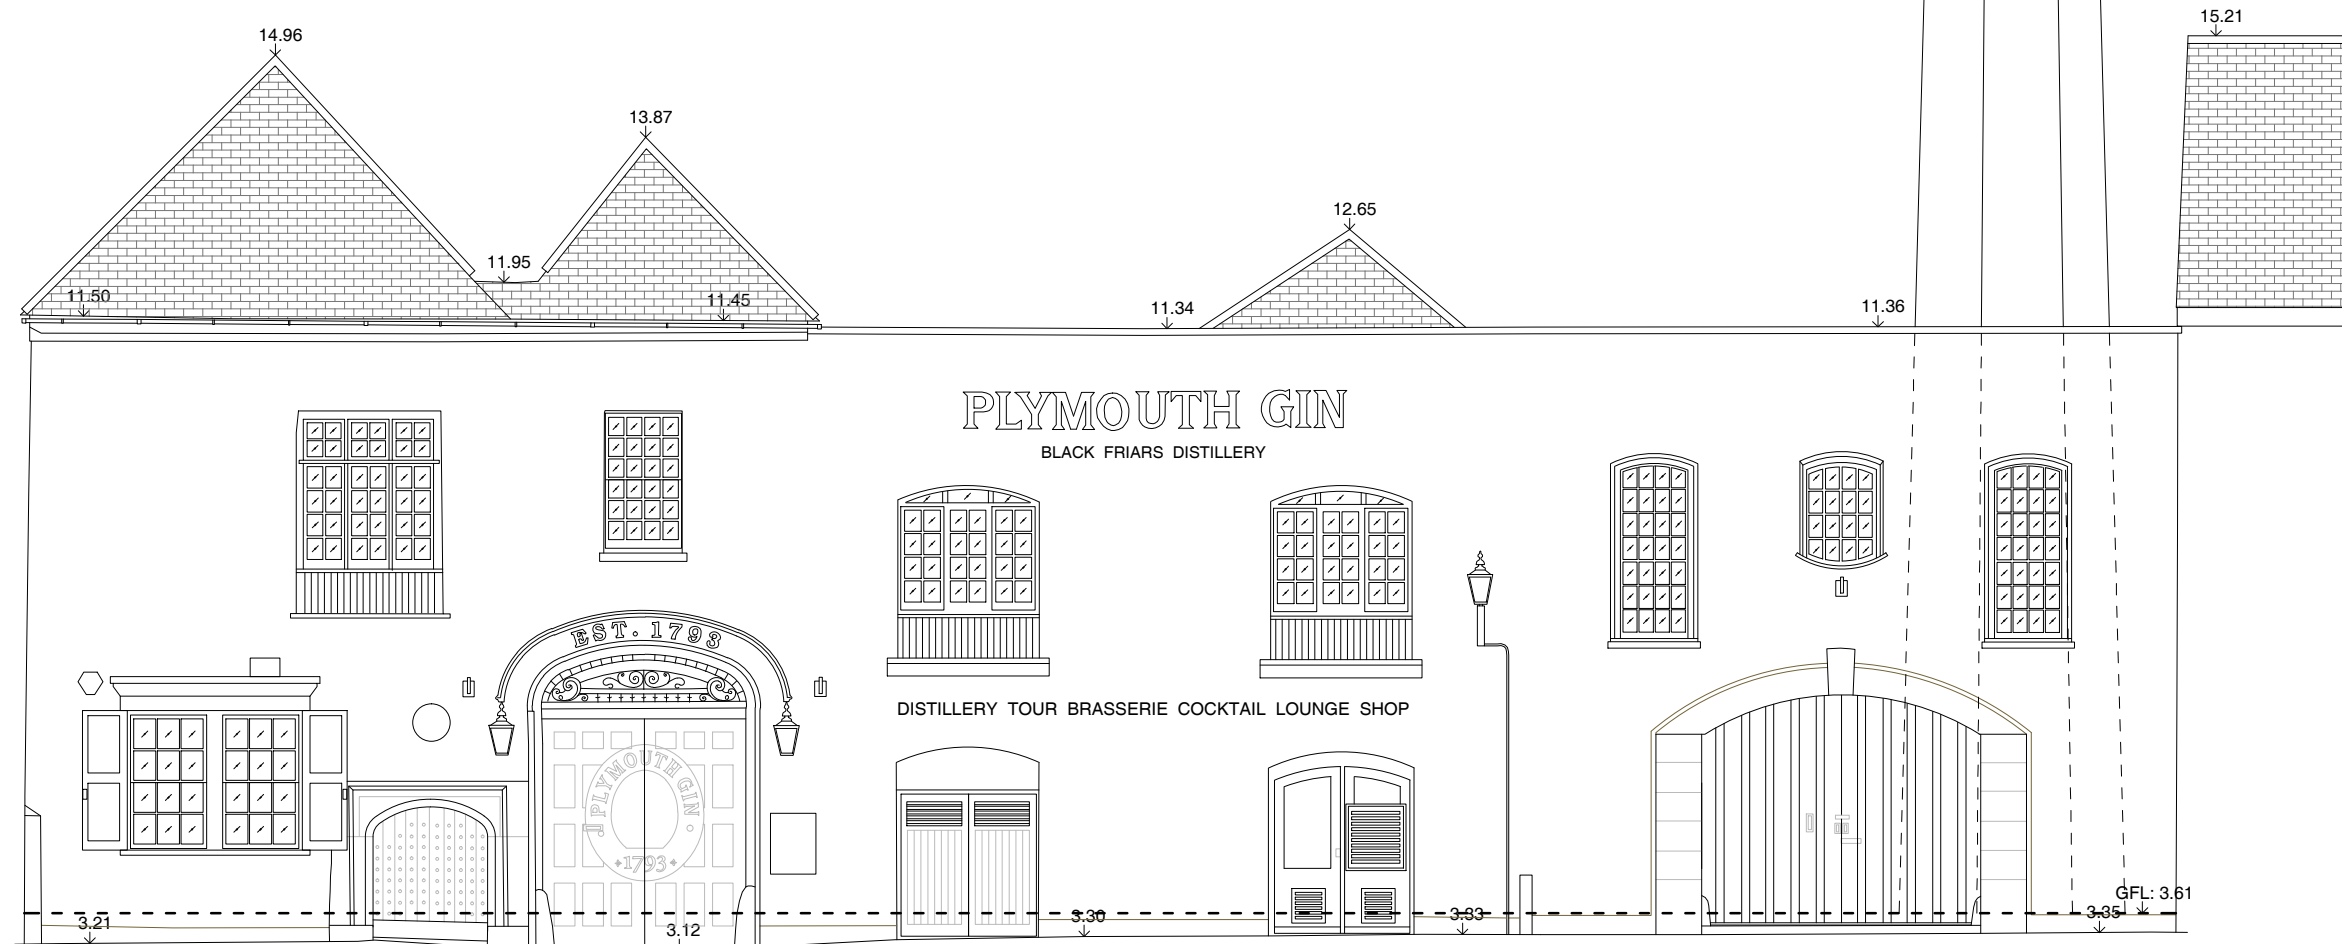

01 Proposed Elevation C
Scale 1:100

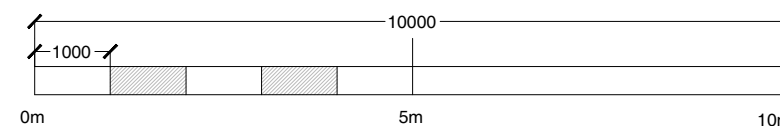

Le Page Architects

Le Page Architects Limited
Plumer House
Tailyour Road
Crownhill
Plymouth
PL6 5DH
Tel: +44 (0)1752 849 880

Email: enquiries@lepagearchitects.com
Web: http://www.lepagearchitects.com

Client

Chivas Brothers Ltd

Project Name
Plymouth Gin

Chimney
Drawing
Proposed Elevation C

Scale 1:100 @ A3

Drawn by ST Date 26.02.24
Checked by SCr Date 26.02.24

Project No. Drawing No Revision

J23.008 AB.01 -