

THIS DRAWING MUST BE READ IN CONJUNCTION WITH OTHER ARCHITECTS, CONSULTANTS, SUB-CONTRACTOR'S AND SPECIALIST DRAWINGS.

ALL DIMENSIONS ARE IN MILLIMETRES UNLESS STATED OTHERWISE.


ALL DIMENSIONS ARE TO BE VERIFIED ON SITE AND CONFIRMED, BY THE CONTRACTOR, BEFORE COMMENCEMENT OF CONSTRUCTION.

IF THIS DRAWING EXCEEDS THE QUANTITIES TAKEN, IN ANY WAY, THE ARCHITECTS ARE TO BE INFORMED BEFORE THE WORK IS PUT IN HAND.



Rev	Date	Text	Revision	By	Chk
-	00/00/00	Text		-	-

Notes


29.0
28.0
27.0
26.0
25.0
24.0
23.0
22.0
21.0
20.0
19.0
18.0
17.0
16.0
15.0
14.0
13.0
12.0
11.0
10.0
9.0
8.0
7.0
6.0
5.0
4.0

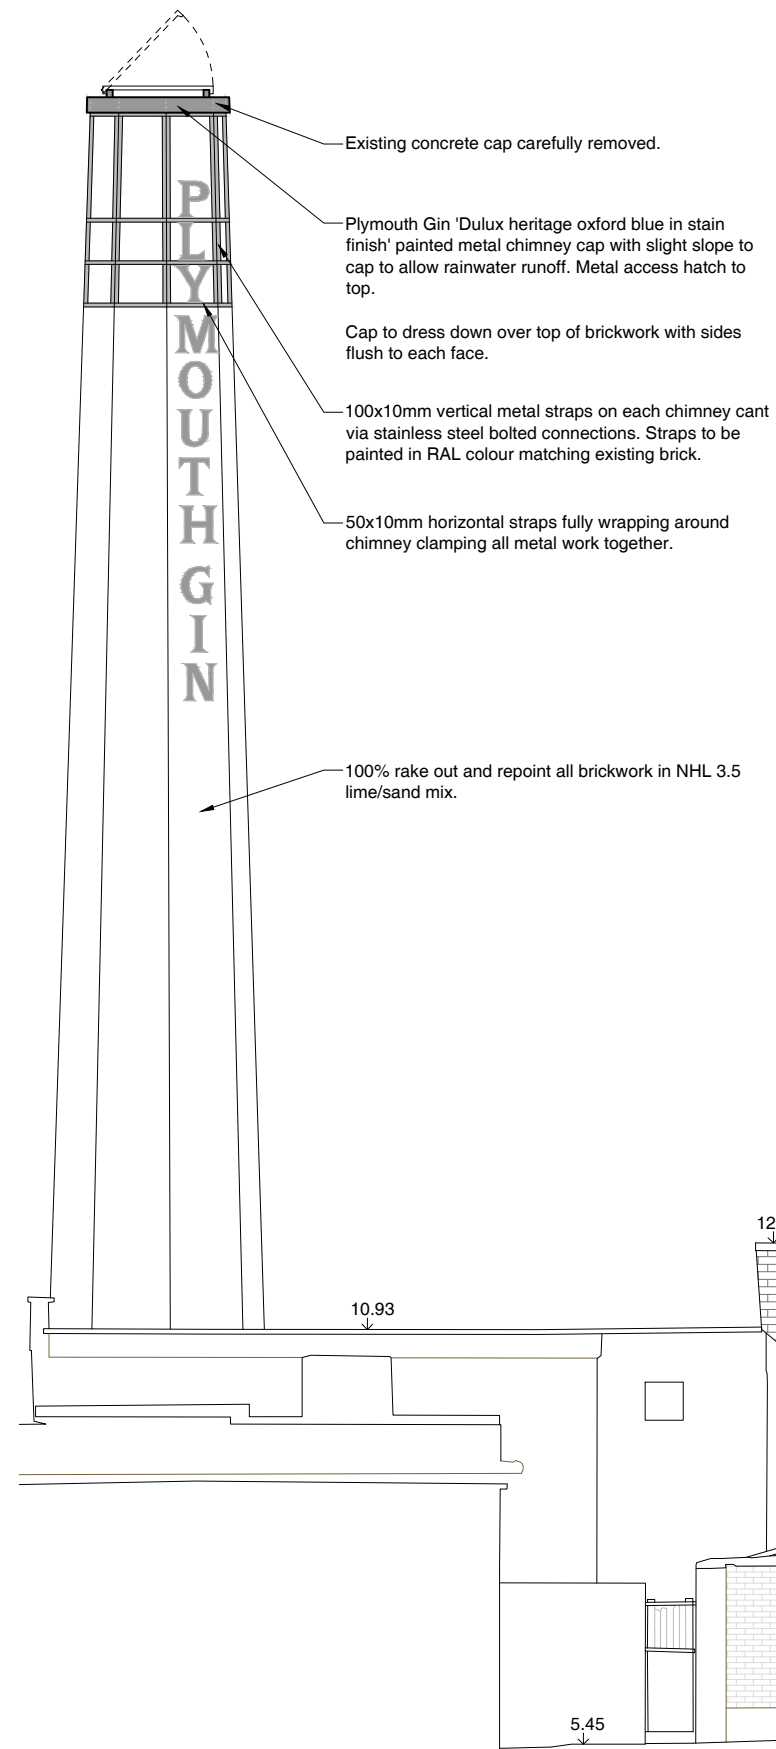


01 Proposed Elevation G
Scale 1:100

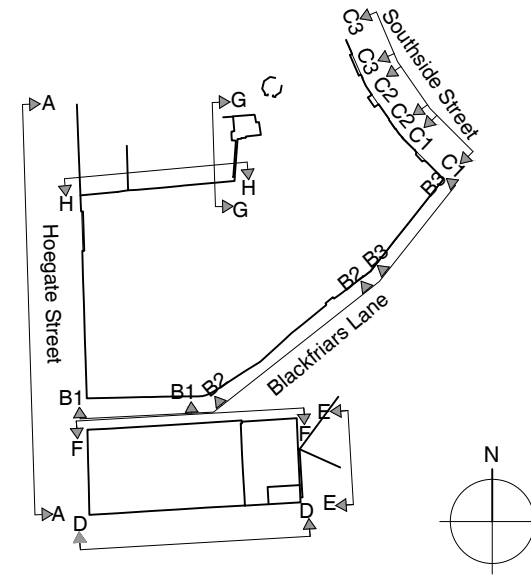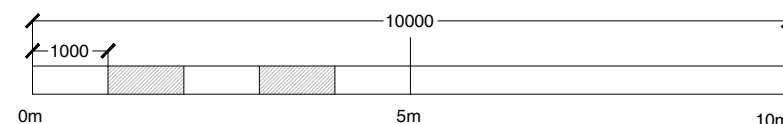

02 Key Site Plan (Elevation Key)
Scale 1:1250

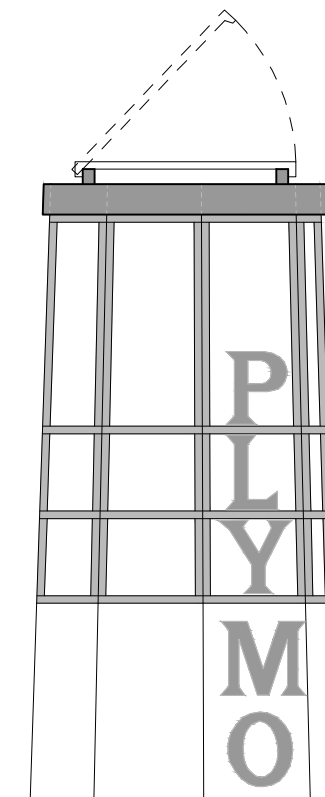

03 Proposed Elevation G - Chimney Detail
Scale 1:50

 

Le Page Architects

Le Page Architects Limited
Plumer House
Tailour Road
Crownhill
Plymouth
PL6 5DH
Tel: +44 (0)1752 849 880

Email: enquiries@lepagearchitects.com
Web: <http://www.lepagearchitects.com>

Client

Chivas Brothers Ltd

Project Name
Plymouth Gin
Chimney

Drawing
Proposed Elevation G

Scale 1:100 @ A3

Drawn by ST Date 26.02.24

Checked by SCr Date 26.02.24

Project No. Drawing No. Revision

J23.008 AB.02 -