

THIS DRAWING MUST BE READ IN CONJUNCTION WITH OTHER ARCHITECTS, CONSULTANTS, SUB-CONTRACTOR'S AND SPECIALIST DRAWINGS.

ALL DIMENSIONS ARE IN MILLIMETRES UNLESS STATED OTHERWISE.

ALL DIMENSIONS ARE TO BE VERIFIED ON SITE AND CONFIRMED, BY THE CONTRACTOR, BEFORE COMMENCEMENT OF CONSTRUCTION.

IF THIS DRAWING EXCEEDS THE QUANTITIES TAKEN, IN ANY WAY, THE ARCHITECTS ARE TO BE INFORMED BEFORE THE WORK IS PUT IN HAND.

Rev	Date	Text	Revision	By	Chk
-	00/00/00	Text	-	-	-

Notes

### Le Page Architects

Le Page Architects Limited  
 Plumer House  
 Tailour Road  
 Crownhill  
 Plymouth  
 PL6 5DH  
 Tel: +44 (0)1752 849 880

Email: enquiries@lepagearchitects.com  
 Web: http://www.lepagearchitects.com

Client

Chivas Brothers Ltd

Project Name

Plymouth Gin

Chimney

Drawing

Existing Elevation G


Scale 1:100 @ A3

Drawn by ST Date 15.02.24


Checked by SCr Date 15.02.24

Project No. Drawing No. Revision

J23.008 AS.02 -

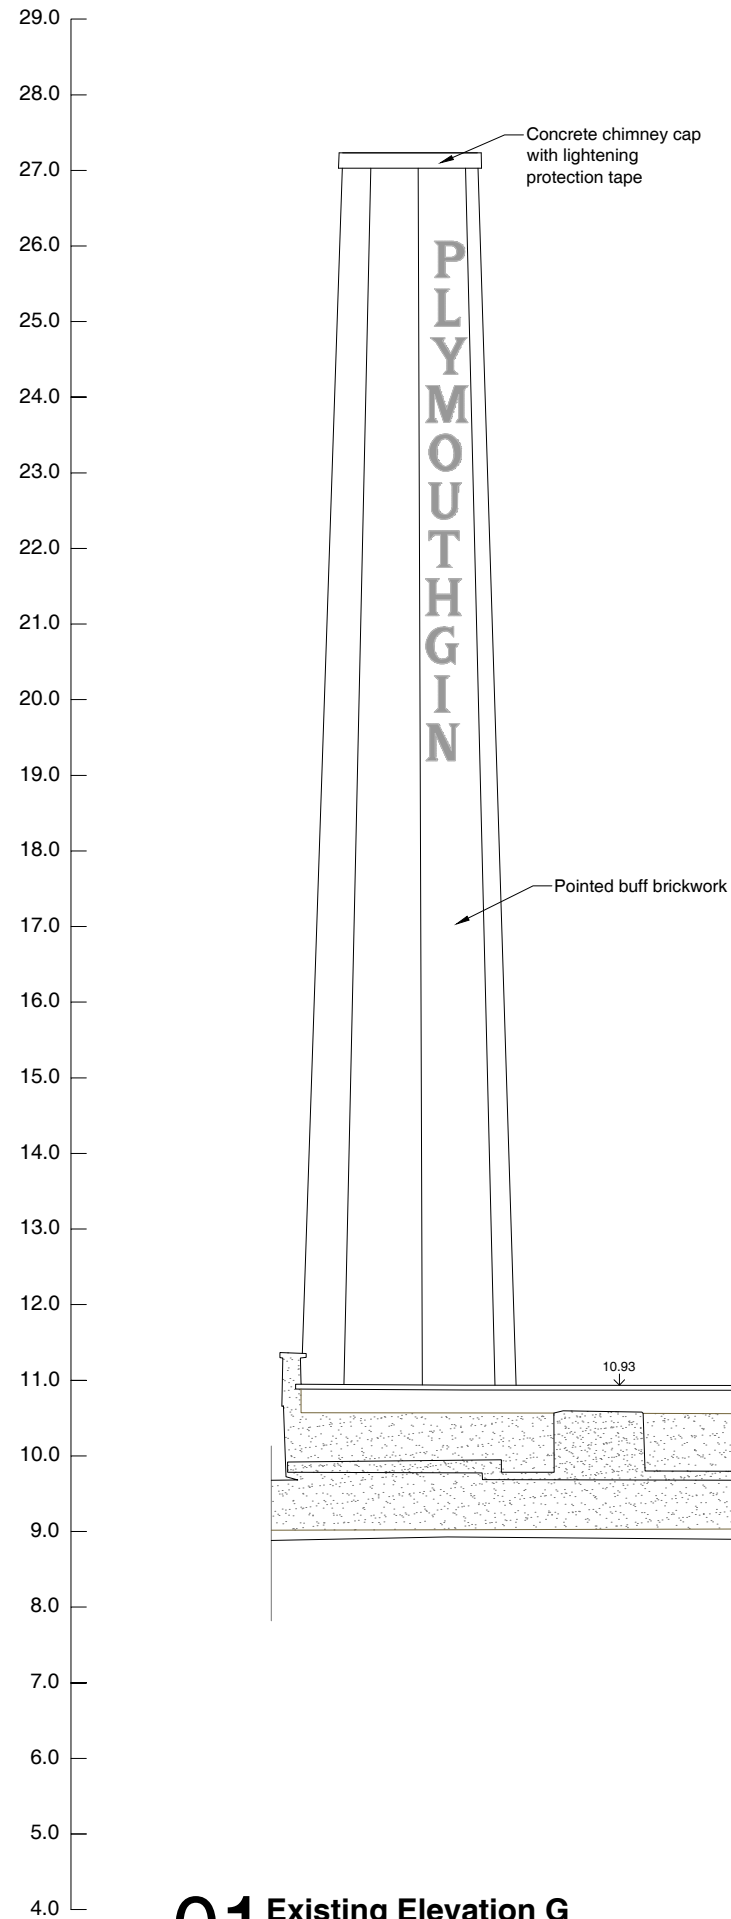

**01 Existing Elevation G**  
 Scale 1:100

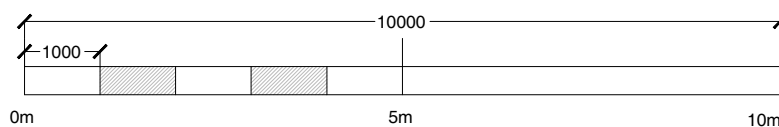

**02 Key Site Plan (Elevation Key)**  
 Scale 1:1250

