

THIS DRAWING MUST BE READ IN CONJUNCTION WITH OTHER ARCHITECT'S, CONSULTANT'S, SUB-CONTRACTOR'S AND SPECIALIST DRAWINGS.



ALL DIMENSIONS ARE IN MILLIMETRES UNLESS STATED OTHERWISE.

ALL DIMENSIONS ARE TO BE VERIFIED ON SITE AND CONFIRMED, BY THE CONTRACTOR, BEFORE COMMENCEMENT OF CONSTRUCTION.


IF THIS DRAWING EXCEEDS THE QUANTITIES TAKEN, IN ANY WAY, THE ARCHITECTS ARE TO BE INFORMED BEFORE THE WORK IS PUT IN HAND.

Rev	Date	Text	Revision	By	Chk
-	00/00/00	Text		-	-


Notes

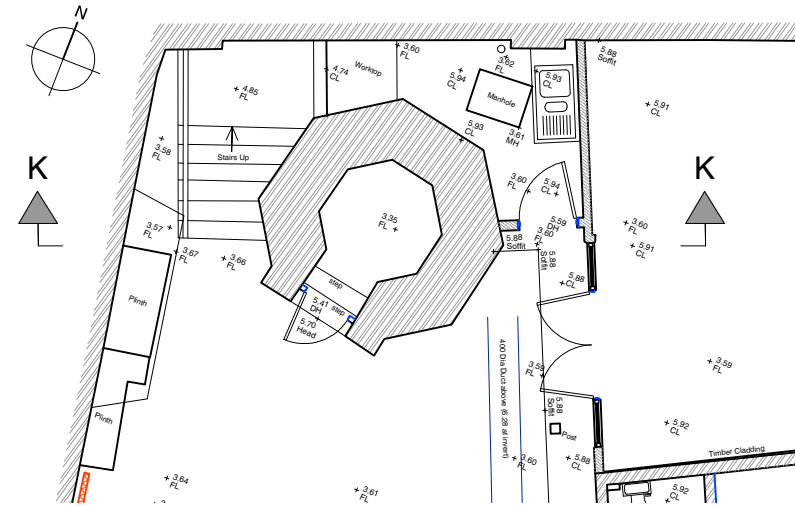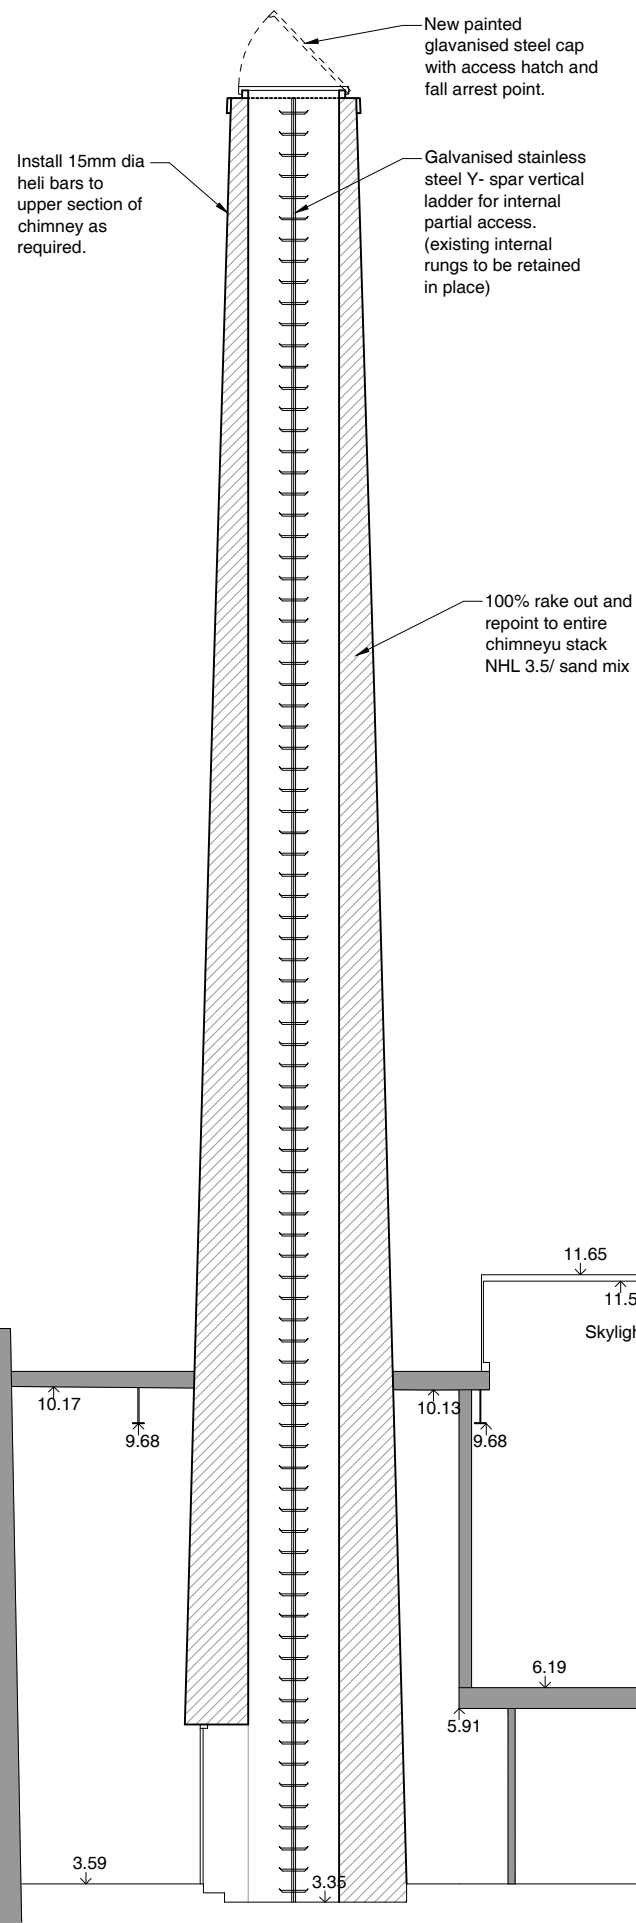

02 Key: Ground Floor Plan
Scale 1:100

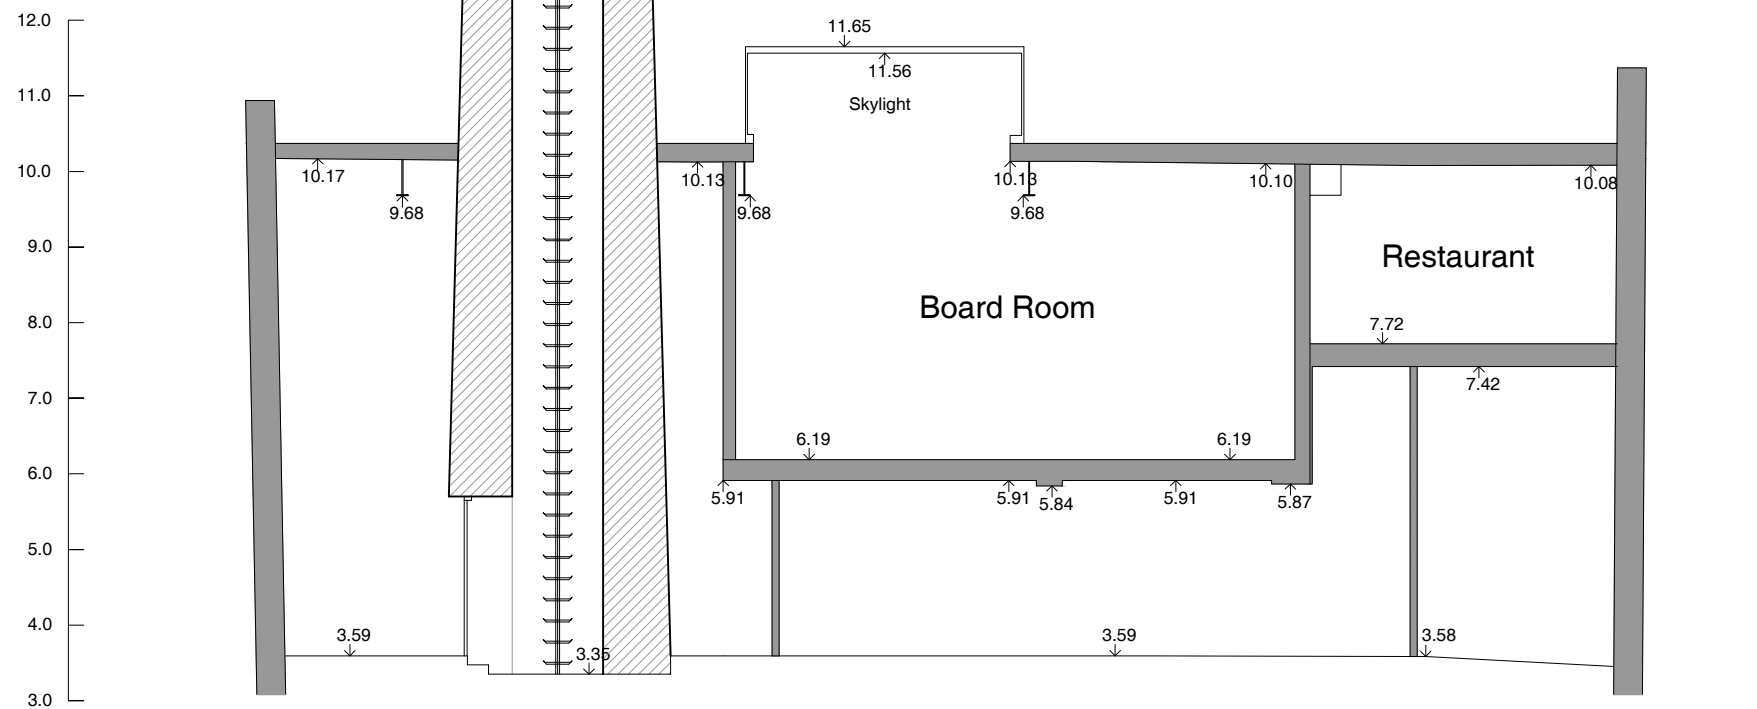

01 Proposed Section KK
Scale 1:100

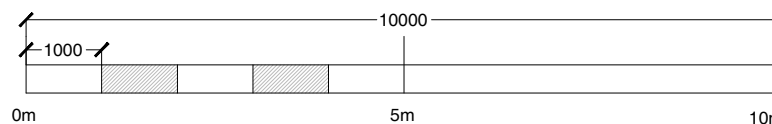

Le Page Architects

Le Page Architects Limited
Plumer House
Tallyour Road
Crownhill
Plymouth
PL6 5DH
Tel: +44 (0)1752 849 880

Email: enquiries@lepagearchitects.com
Web: <http://www.lepagearchitects.com>

Client

Chivas Brothers Ltd

Project Name
Plymouth Gin
Chimney
Drawing
Proposed Section KK

Scale 1:100 @ A3

Drawn by ST Date 15.02.24
Checked by SCr Date 15.02.24

Project No. Drawing No Revision

J23.008 AB.04 -