





East Elevation

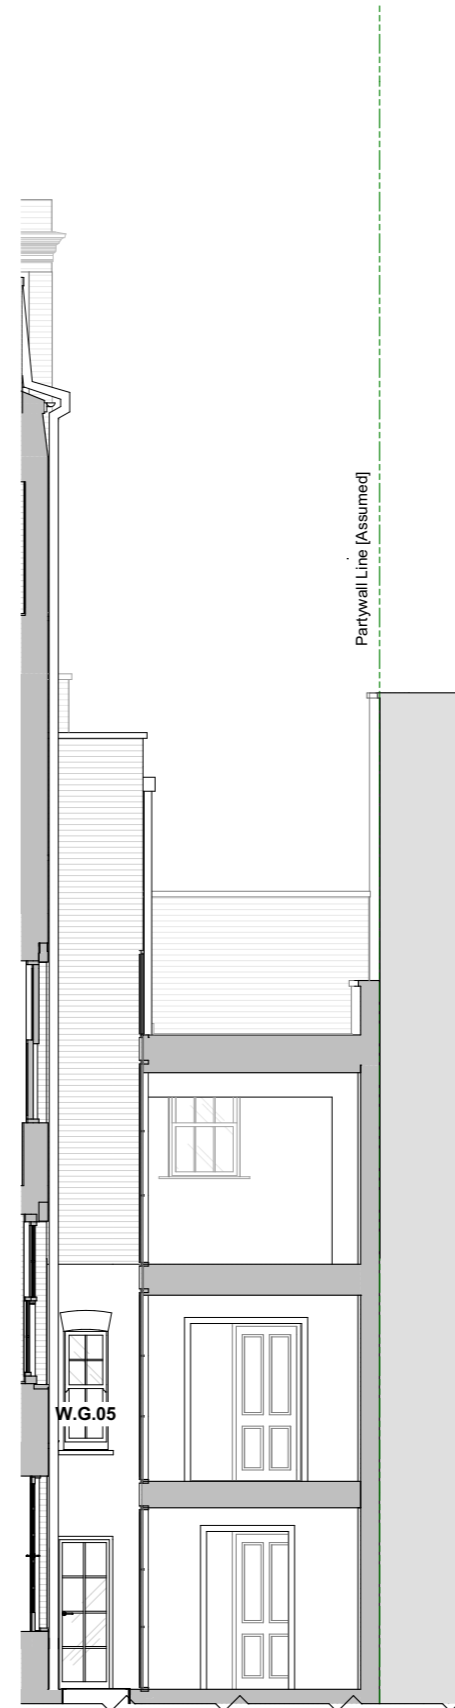

South Elevation

 

GENERAL NOTES

All dimensions to be checked on site prior to commencement of any works, and/or preparation of any shop drawings. Sizes of and dimensions to any structural and MEPH services elements are indicative only. See relevant consultant's drawings for actual sizes and dimensions. This drawing to be read in conjunction with all other Architect's drawings, specifications and other Consultants' information. All proprietary systems shown on this drawing are to be installed strictly in accordance with the Manufacturers/Suppliers recommended details. Any discrepancies between information shown on this drawing and any other contract information or manufacturers/suppliers recommendations is to be brought to the immediate attention of the Architect. All work must be carried out in accordance with the Building Regulations and to the satisfaction of the Local Authority. DO NOT SCALE FROM THIS DRAWING

DRAWING NOTES

Rev	Issue Date	Revision Notes	Drawn
P05	28/02/2024	PRELIMINARY	JW
P04	26/02/2024	PRELIMINARY	JW
P03	23/11/2023	PRELIMINARY	JW
P02	31/08/2023	PRELIMINARY	JW
P01	17/05/2023	PRELIMINARY	JW

Garnett Architecture
 Architecture, Planning, Interiors
 The Print Rooms,
 164-180 Union Street
 London, SE1 0LH
 +44 (0)20 7404 7677
 www.garnett.studio

PROJECT 1 Montpelier Square

CLIENT Private Client

DRAWING Proposed Elevations
 East & South (Rear) Elevations

STATUS **PLANNING**

REFERENCE Project Originator Zone Location Type Role Drawing Revision
 No. Code No.

0951 - GAR - 00 - ZZ - DR - A - 0252 - P05

PROJECT NUMBER	DRAWING NUMBER	REVISION
0951	0252	P05

DATE 28/02/2024 SCALE @ A3 1:100

Information contained on this drawing is the sole copyright of Garnett Architecture LLP and is not to be reproduced without their permission