

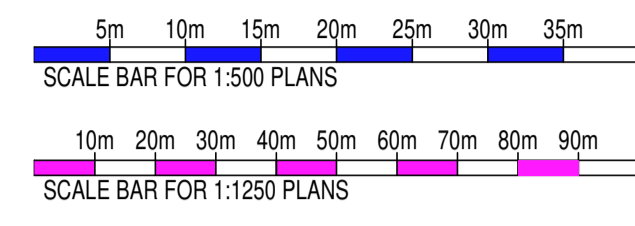


Roof / Block Plan (1:500)

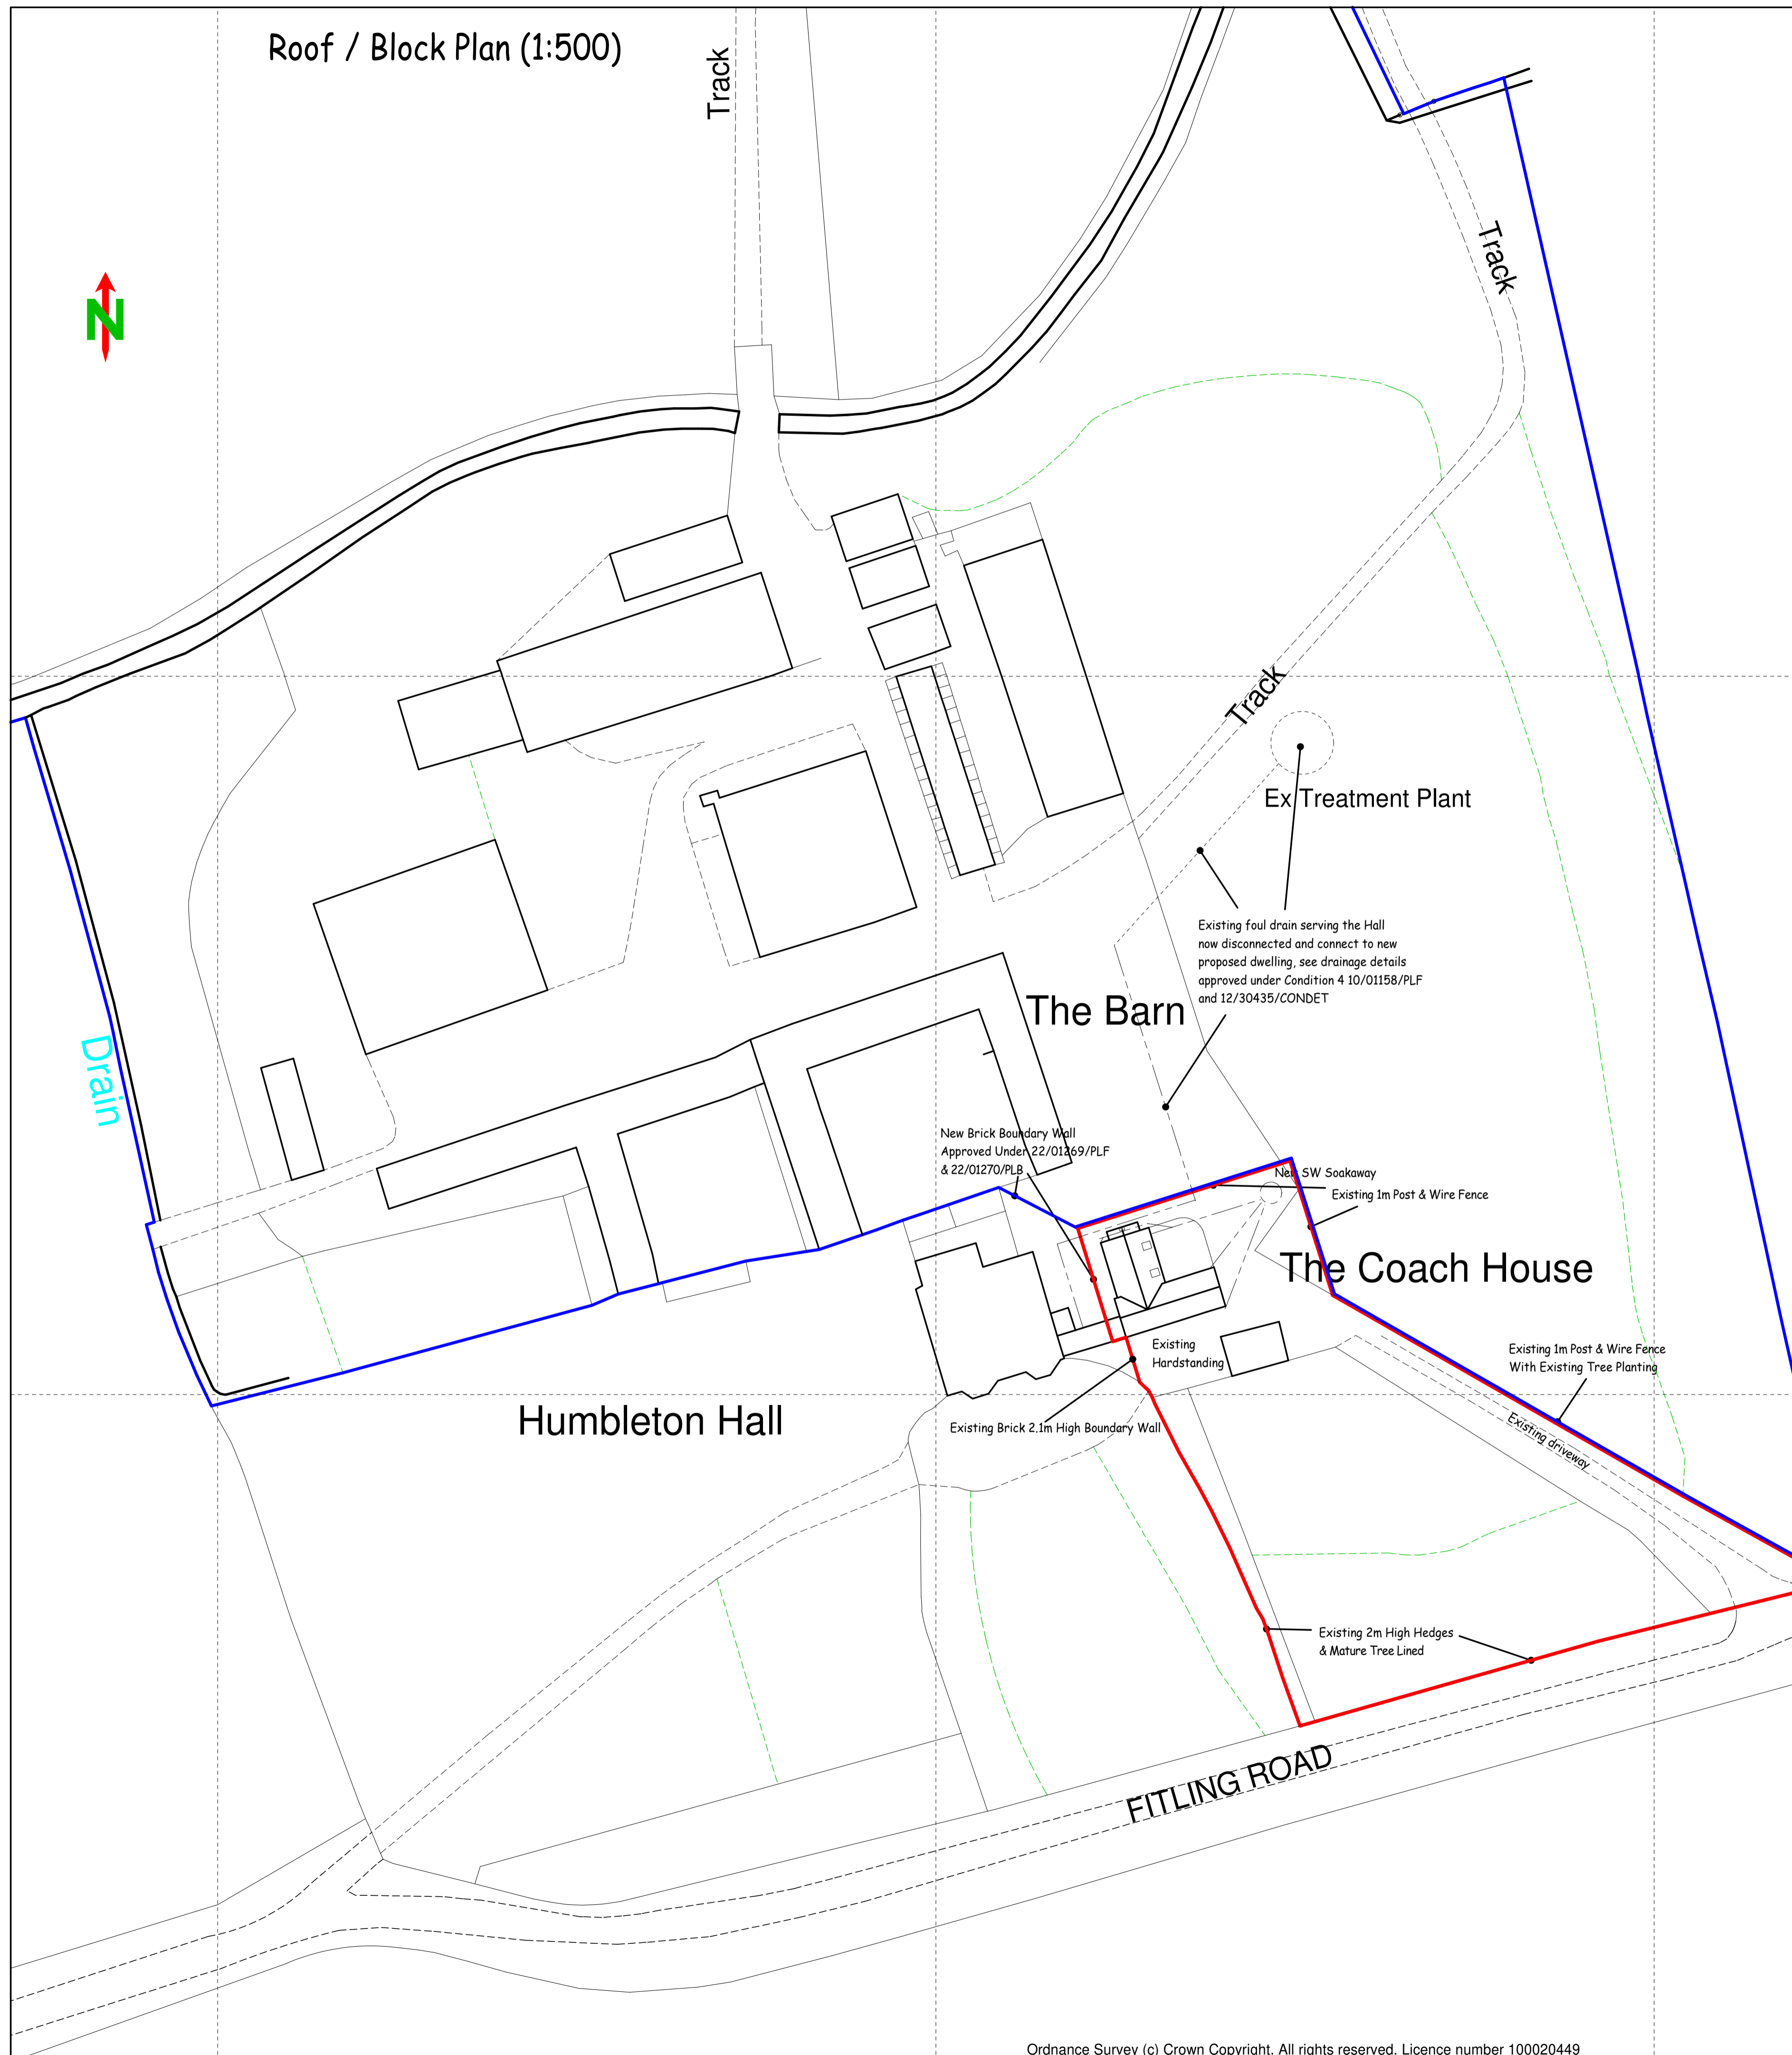

Site Location Plan (1:1250)

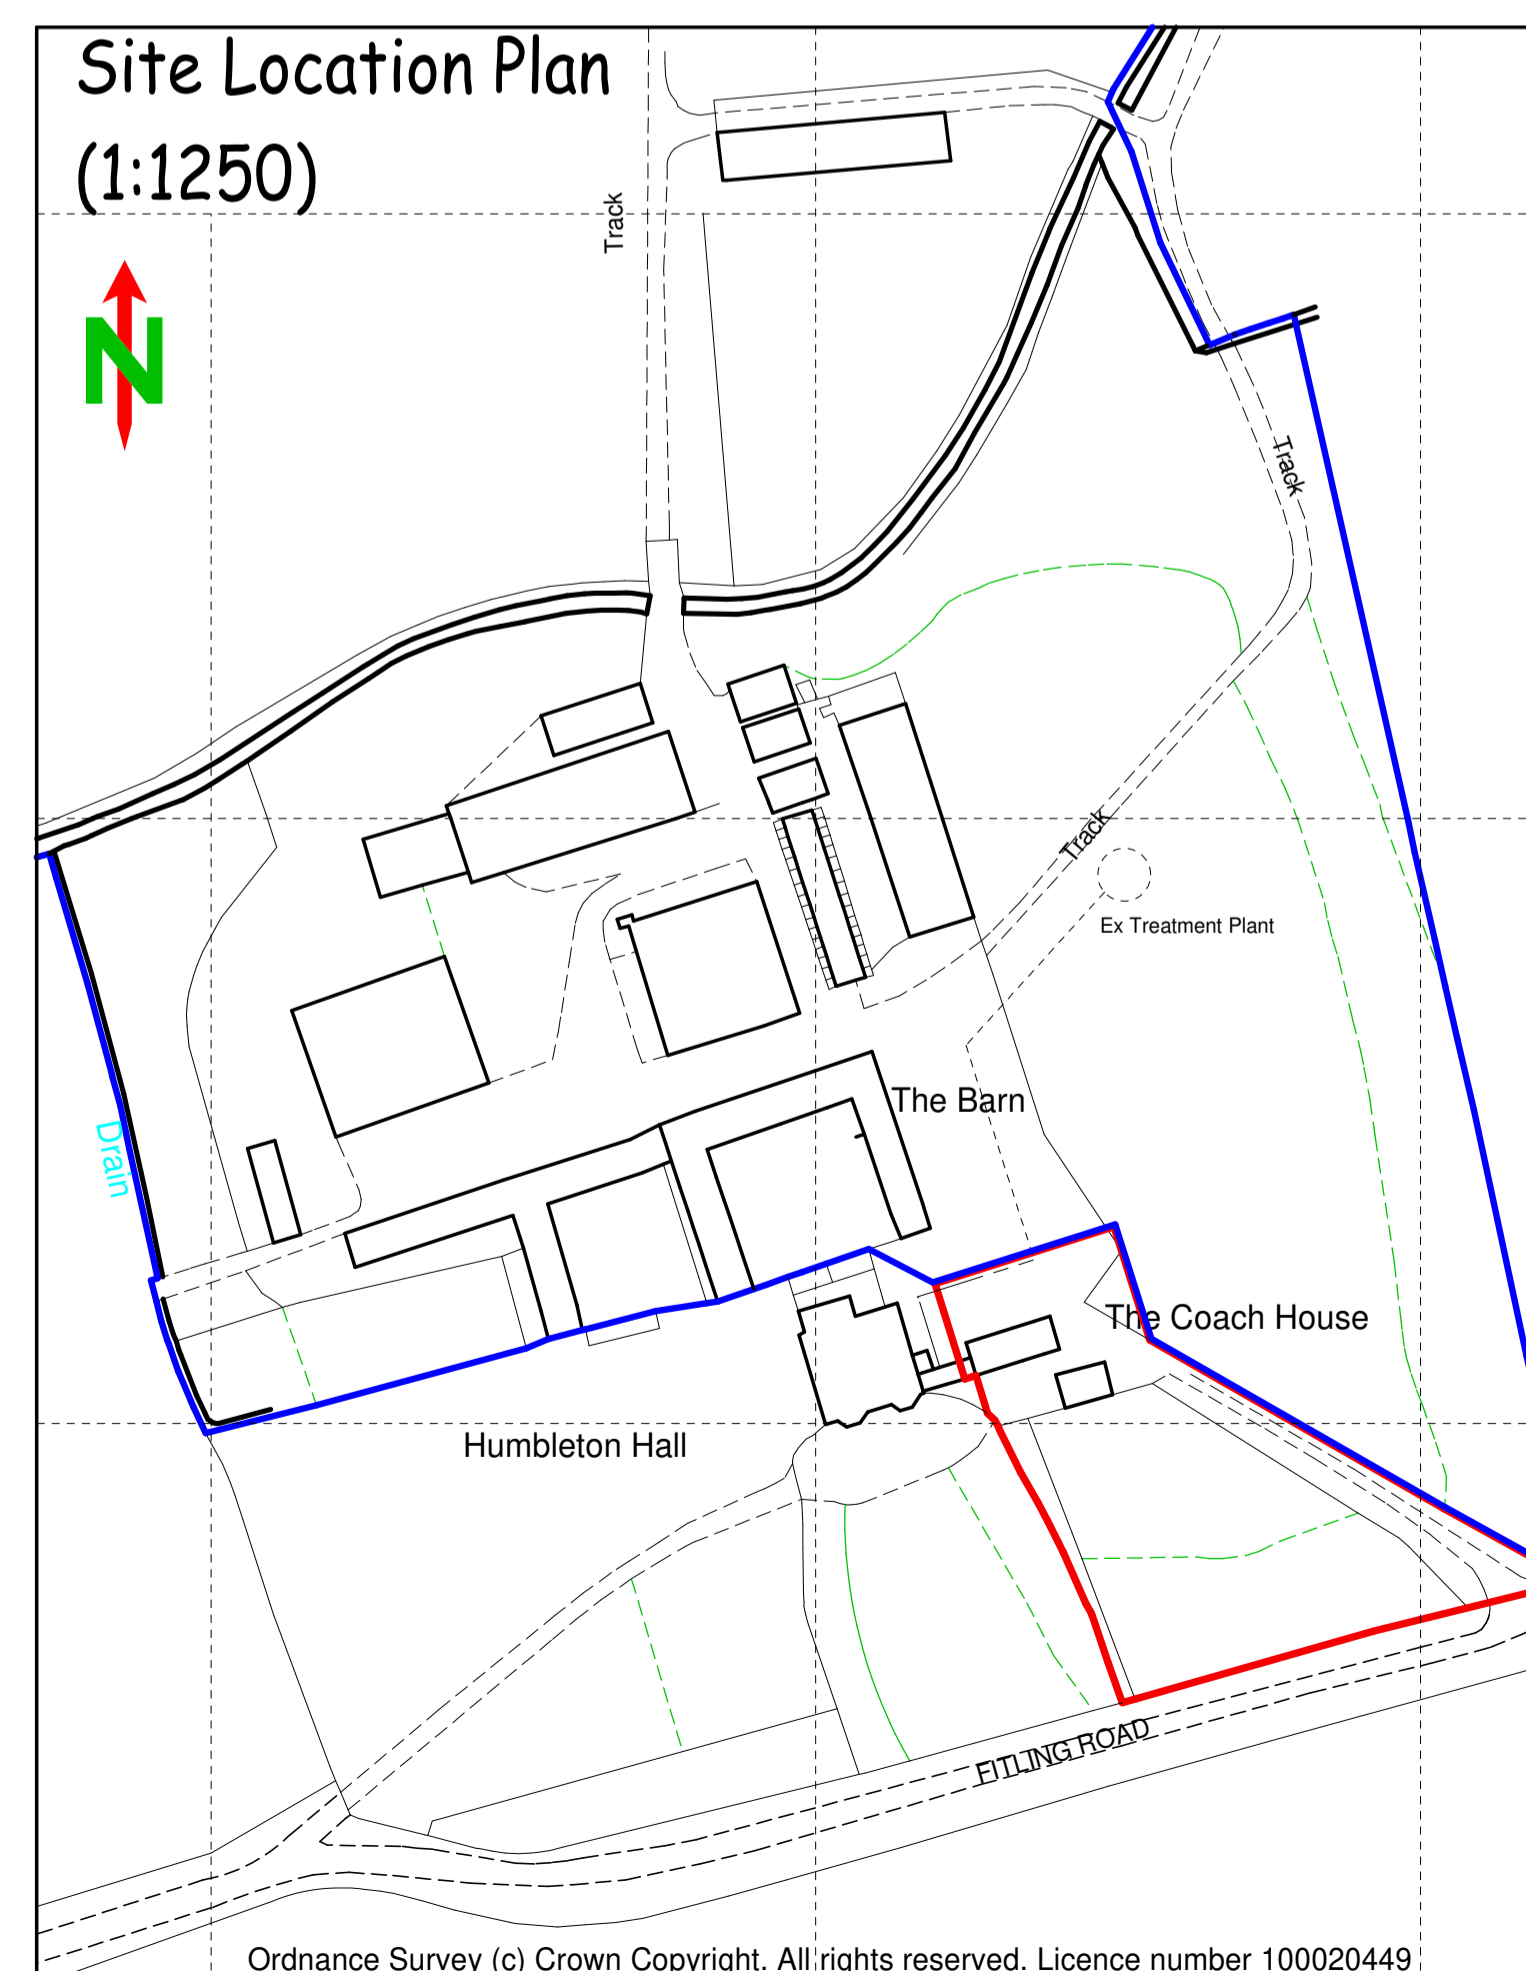

C			
B			
A	16/12/23	RD	Planning Validation
✓	09/11/23	RD	Planning application
REV.	DATE	BY	DESCRIPTION OF CHANGES

Plan Prepared By:  
*Andrew Baxter - Richard Dixon*

**Richard Dixon Associates Ltd**  
Architectural, Surveying & Engineering Services

**cab**  
chartered association of building engineers

**Richard Dixon** FRICS C.Eng. E. FCABE  
Chartered Building Surveyor & Chartered Building Engineer

SOUTHLANDS  
73 Cardigan Road  
BRIDLINGTON  
East Yorkshire  
YO15 3JU

© COPYRIGHT  
Mobile: 07944 573 811  
Telephone: (01295) 460 901  
Email: RD@RichardDixon.co.uk

Client:  
**Mr & Mrs M. Wood**

Location:  
**The Coach House  
Fitling Road  
Humbleton,  
Hull  
HU11 4NS**

Drawing Title:  
**Existing Site Location Plan &  
Proposed Site Block/Roof Plan**

Client	P.D.	J.P.	J.P.O.	D.R.	Builder	Other	Site
Job No.	Drawing No.		Revision				
2207A	3.		A				