




Rear Elevation (1:100)

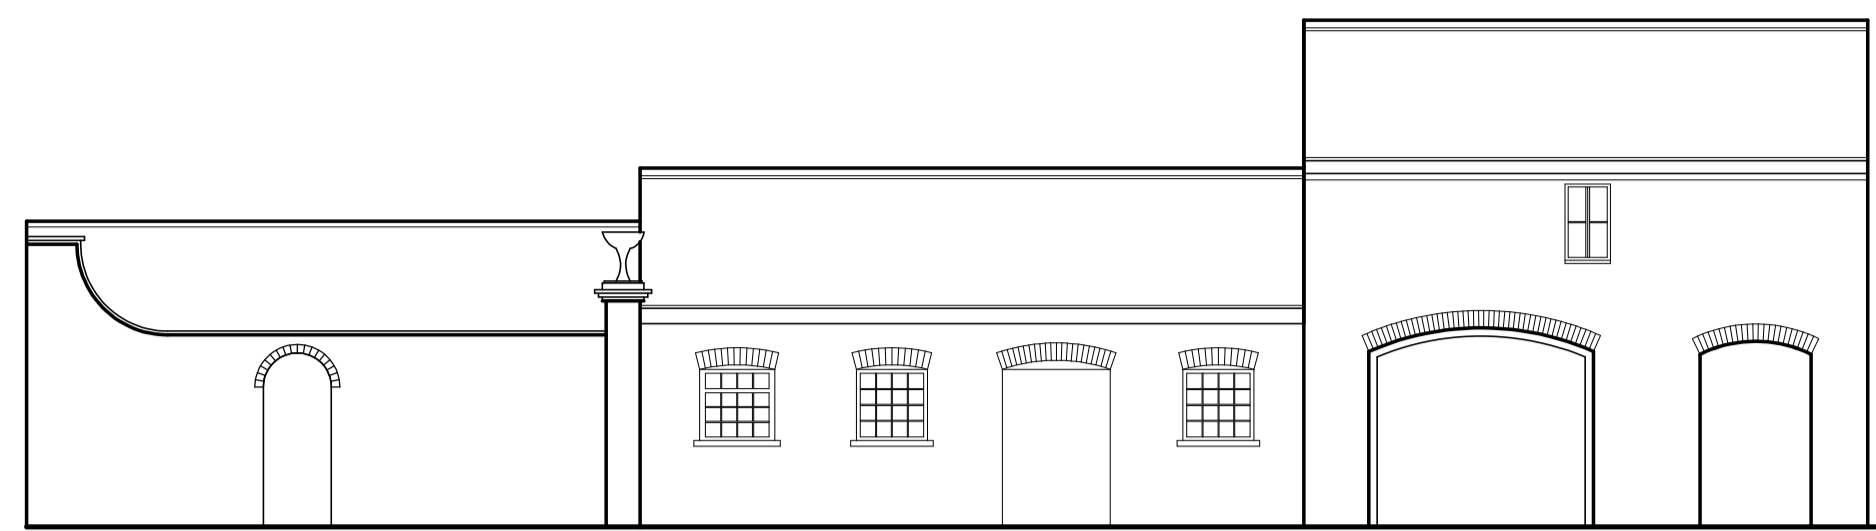


Front Elevation (1:100)

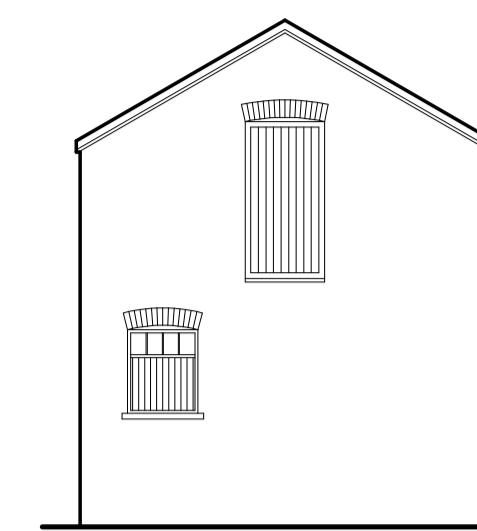


Side Elevation (1:100)

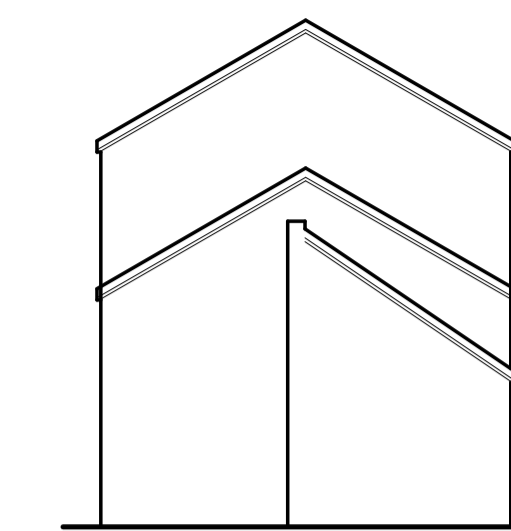


Side Elevation (1:100)

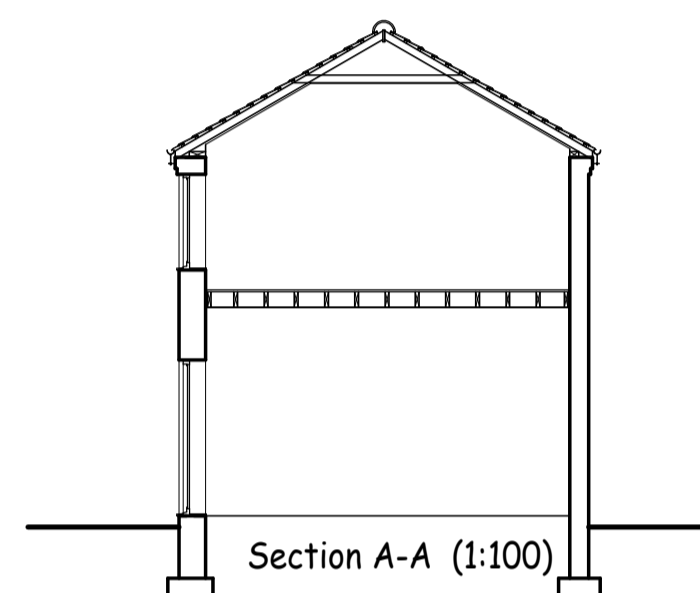



Section A-A (1:100)

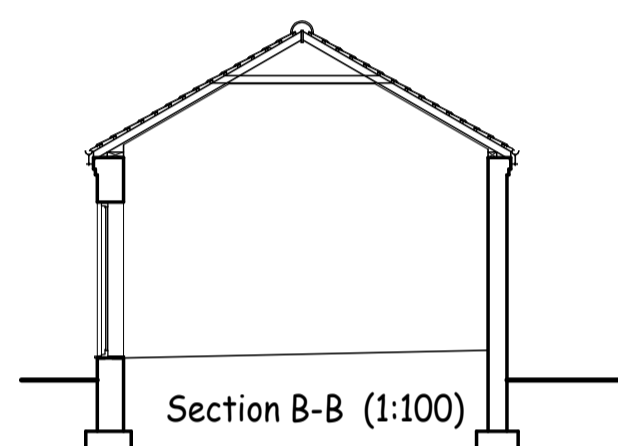

Section B-B (1:100)

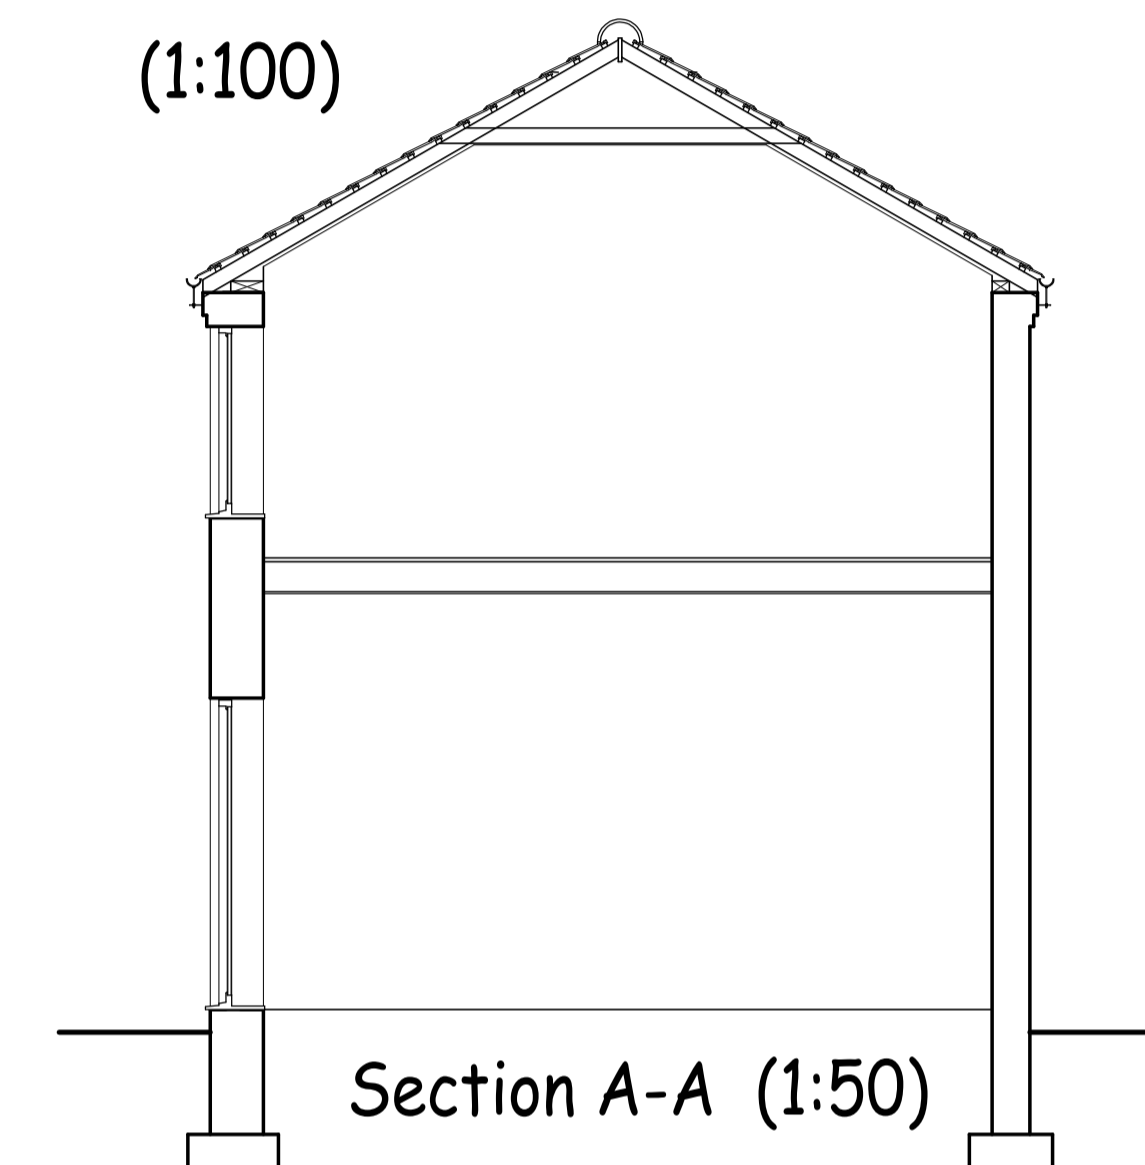


Section A-A (1:50)

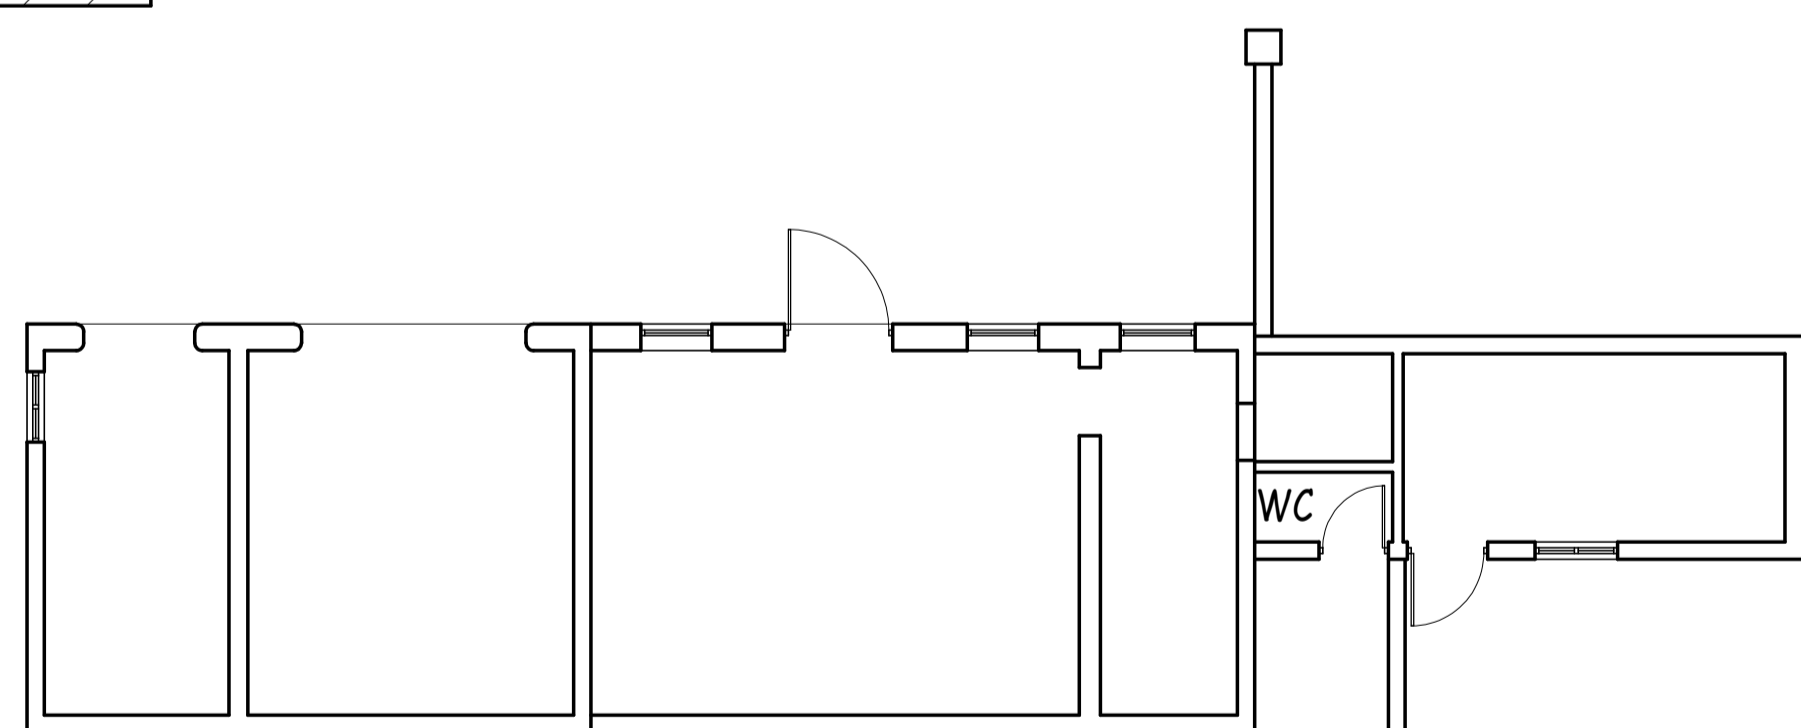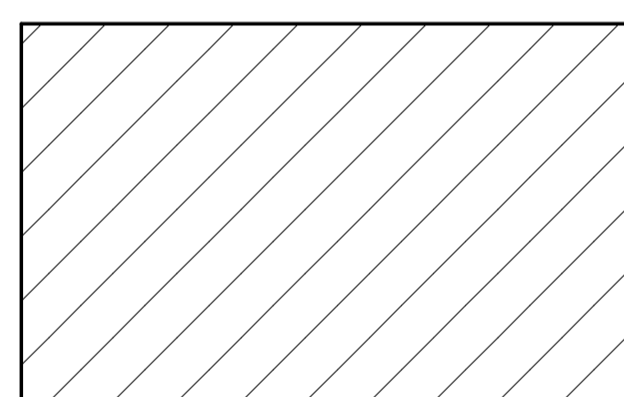

Ground Floor Plan (1:100)

Previous Building Now Removed

New Brick Boundary Wall Previously Approved Under 22/01269/PLF & 22/01270/PLB

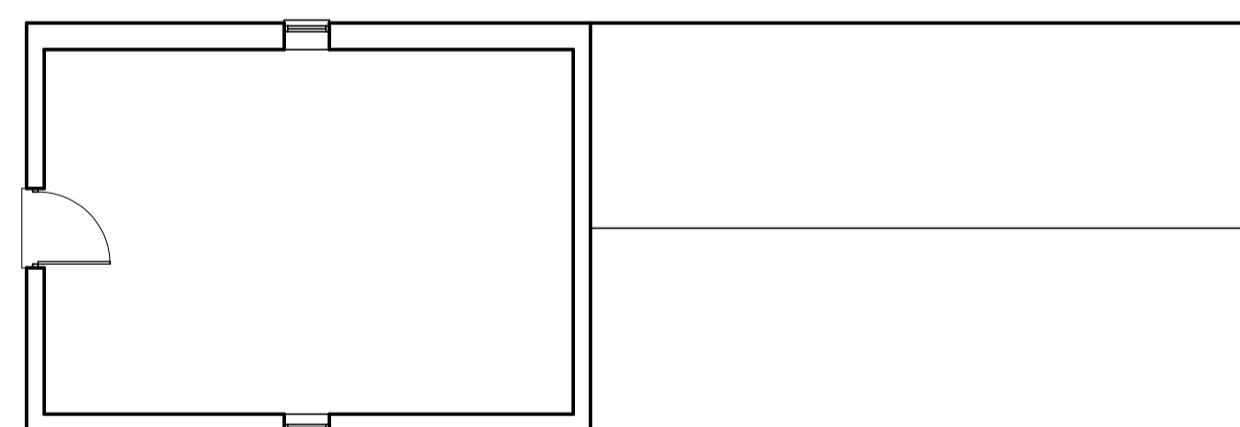

First Floor Plan (1:100)

REV	DATE	BY	DESCRIPTION OF CHANGES
C	16/01/24	RD	Minor changes/corrections
B	16/12/23	RD	Planning Validation
A	09/11/23	RD	Planning application
✓	03/06/23	AB	1st Draft

Plan Prepared By:

Andrew Baxter - Richard Dixon

**Richard Dixon Associates Ltd**  
Architectural, Surveying & Engineering Services

**cabe**  
Chartered Association of Building Engineers

**Richard Dixon** FRICS C. Build E. FCABE  
Chartered Building Surveyor & Chartered Building Engineer

**RICS** **COPYRIGHT**

SOUTHLANDS  
73 Cardigan Road  
BRIDLINGTON  
East Yorkshire  
YO15 3JU

Mobile: 07944 573 811  
Telephone: 01262 469 501  
Email: RD@RichardDixon.co.uk

Client:

Mr & Mrs M. Wood

Location:

The Coach House  
Fitting Road  
Humbleton, Hull  
HU11 4NS

Drawing Title:

As Existing Plan For  
Proposed Alterations &  
Single Storey Rear Extension  
& Conversion To Dwelling

All existing below ground drainage shown is assumed and should be verified by contractor prior to commencement

Client	P.D.	J.P.	F.P.	D.R.	Builder	Other	Date
Job No.	Drawing No.		Revision				
2207A	1.		C				