





Proposed Ground Floor Plan

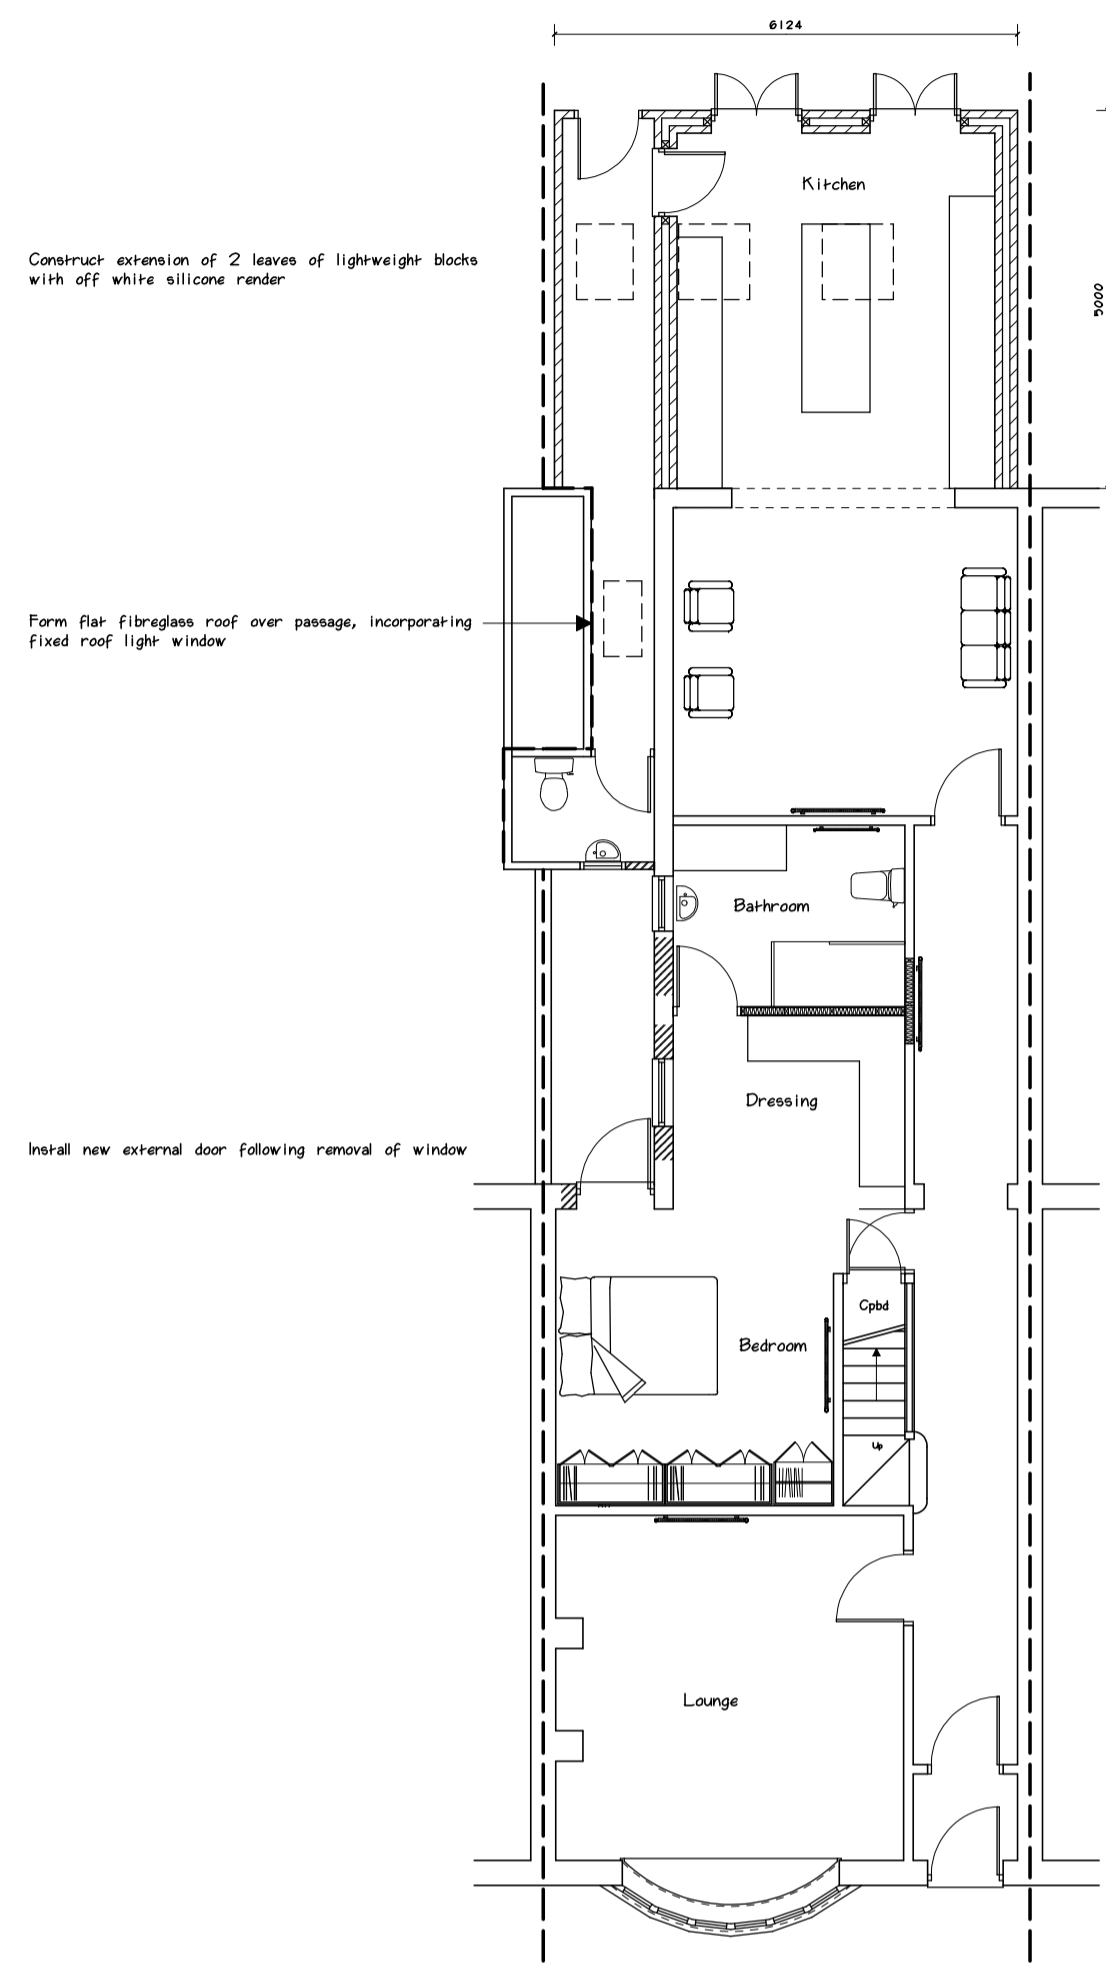


Proposed First Floor Plan

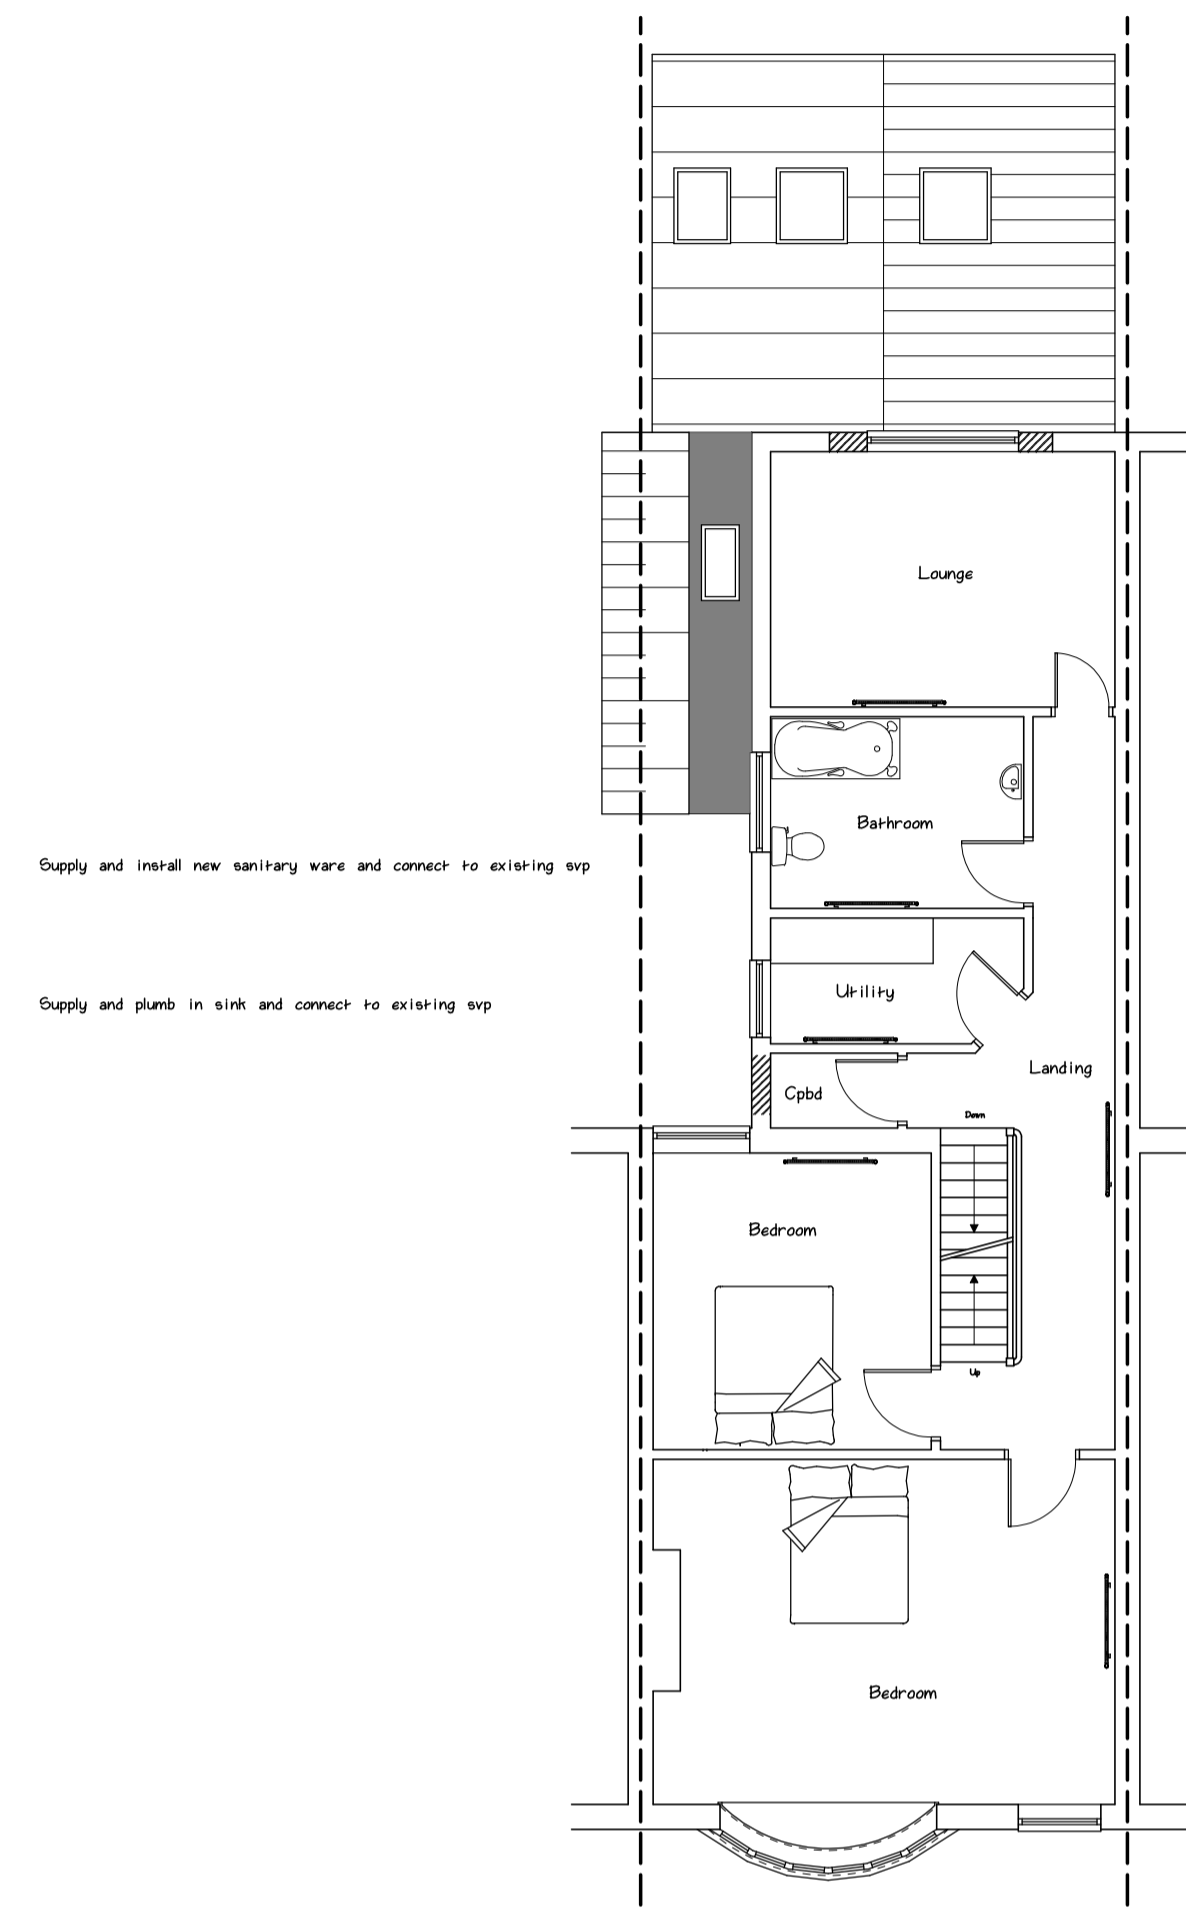


Proposed Second Floor Plan

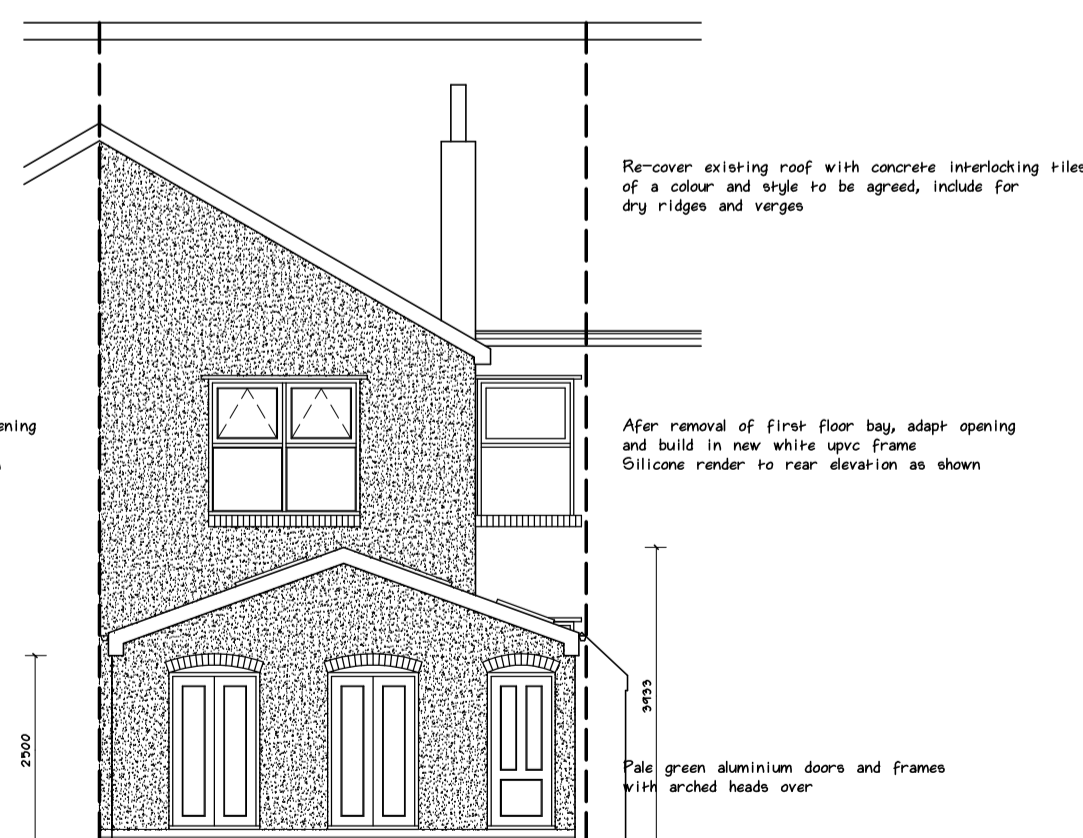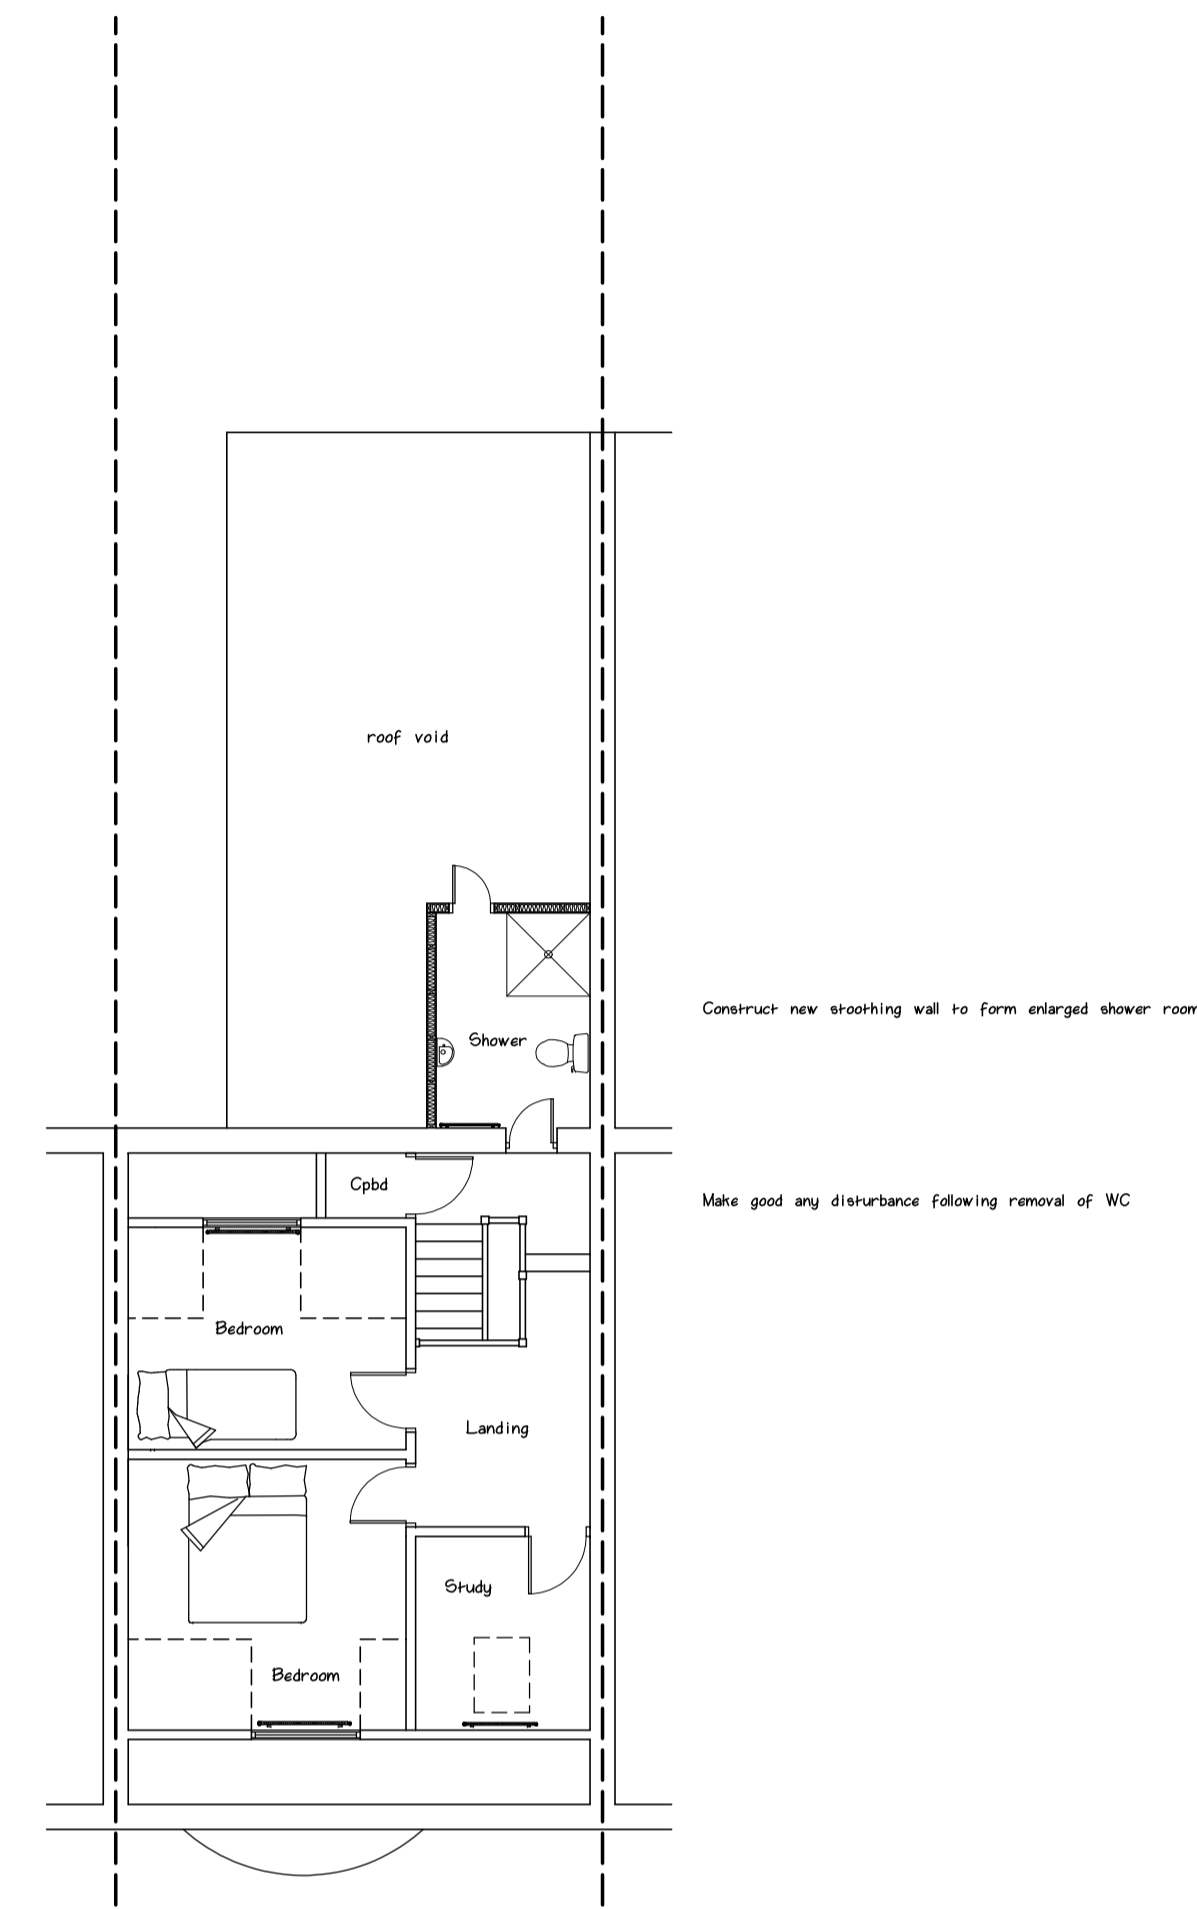


Proposed Rear Elevation

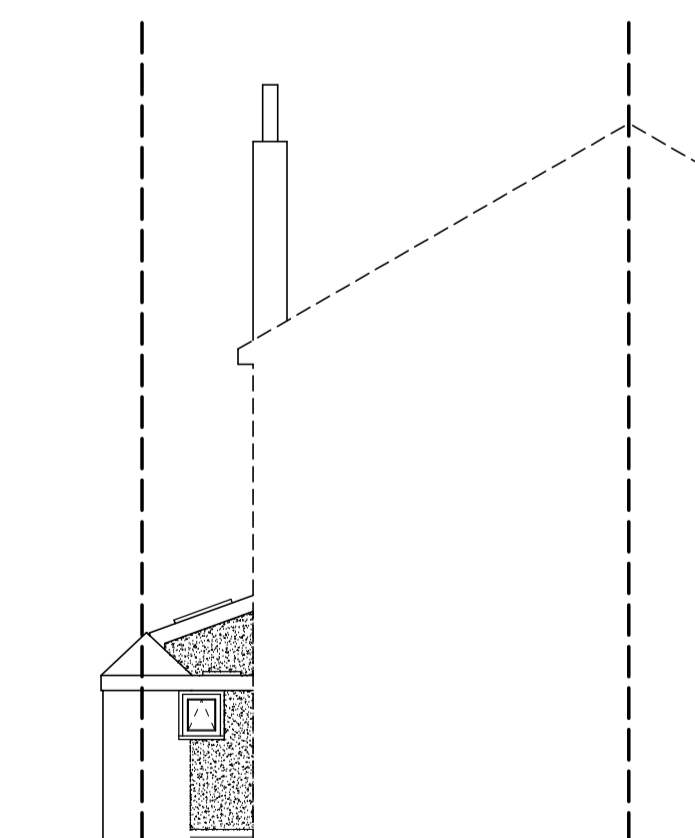

Proposed East End Elevation

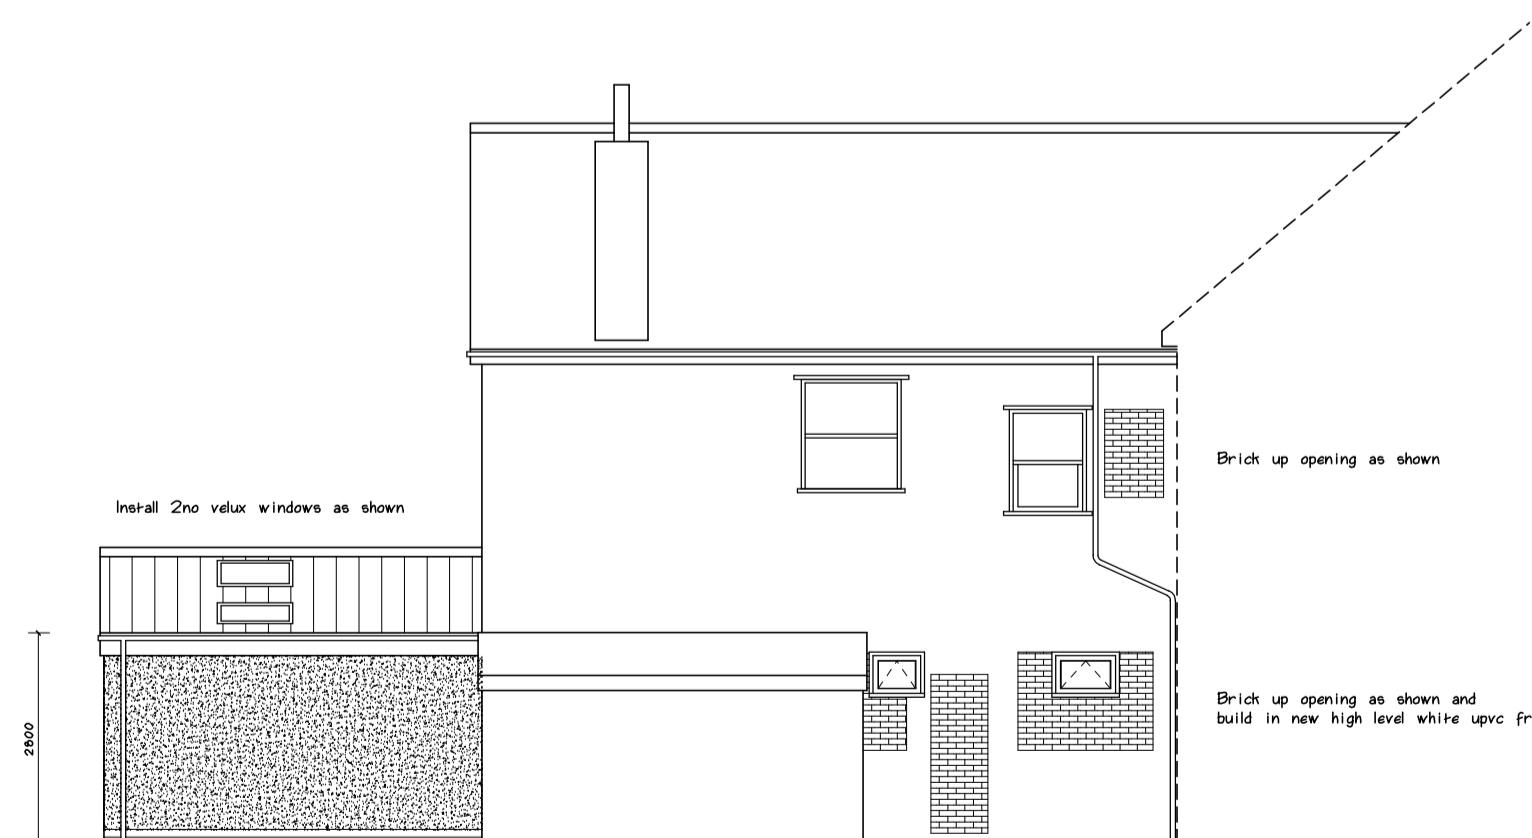

Proposed Side Elevation

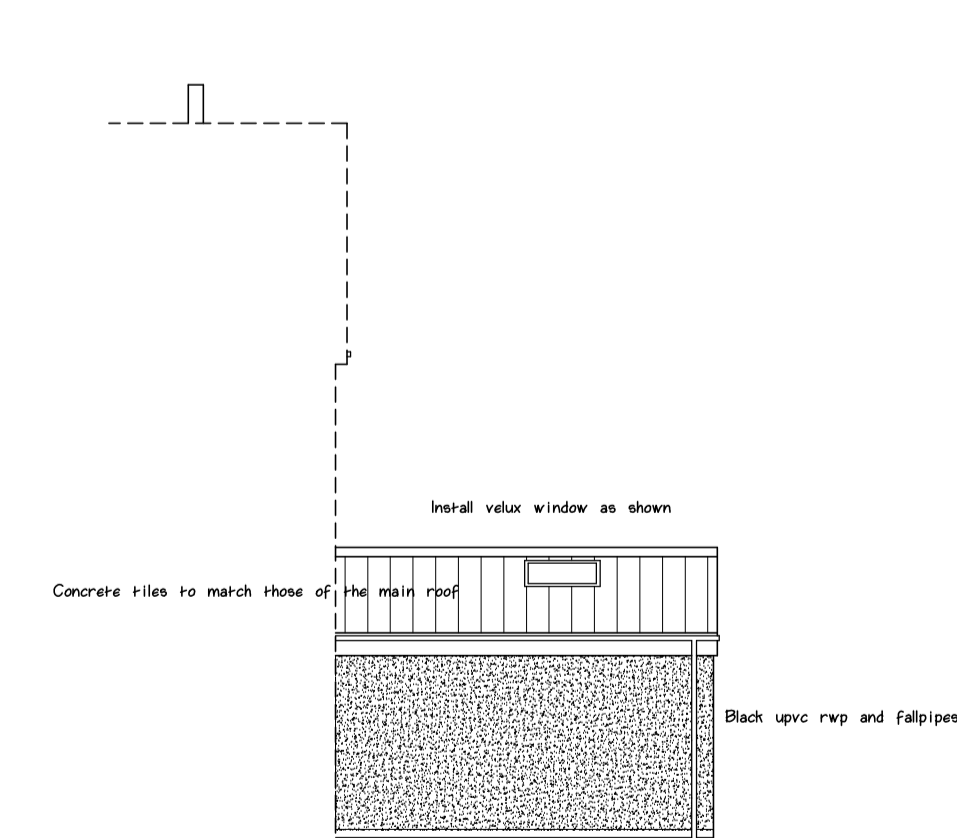

Proposed Side Elevation

| | |
|---|--|
| Scale Bar | |
| 10000 | |
| 2000 2000 2000 2000 2000 | |
| Paul Flintoft Building Surveyors Ltd 132 Tranby Lane, Anlaby, East Yorkshire, HU10 7EJ Tel - 01482 353670 | |
| The client is responsible for all matters appertaining to the party wall act. Work shall only commence on site if this drawing is marked up as 'approved working drawing'. Do not scale off this drawing, all dimensions to be checked on site, and any discrepancies notified immediately. | |
| Client - | Ms K Roberts |
| Job Title - | Proposed Single Storey Rear Extension, Internal And External Alterations And New Roof Covering, At 19 Esplanade, Hornsea, East Yorkshire, HU18 1NQ |
| Drawing Title - | Proposed Plans And Elevation |
| Drawn By - | Danny Flintoft |
| Status - | Planning |
| Date - | February 2024 |
| Scale - | 1 : 100 on A1 |
| Drawing No - | EH / 02 / 23 |