





Existing Ground Floor Plan

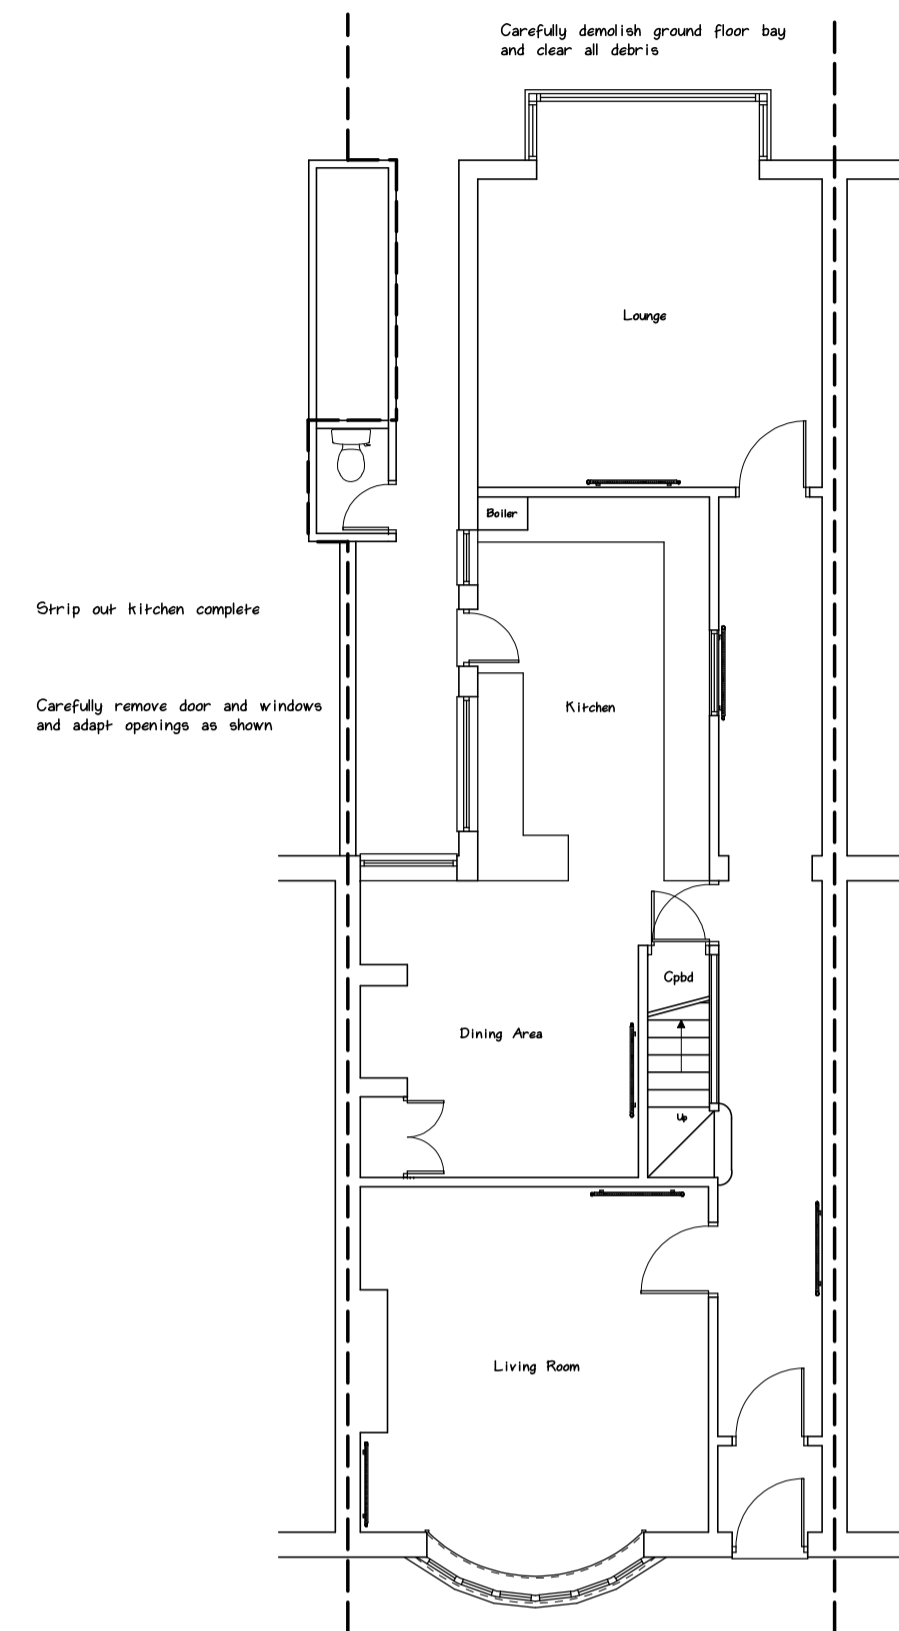


Existing First Floor Plan

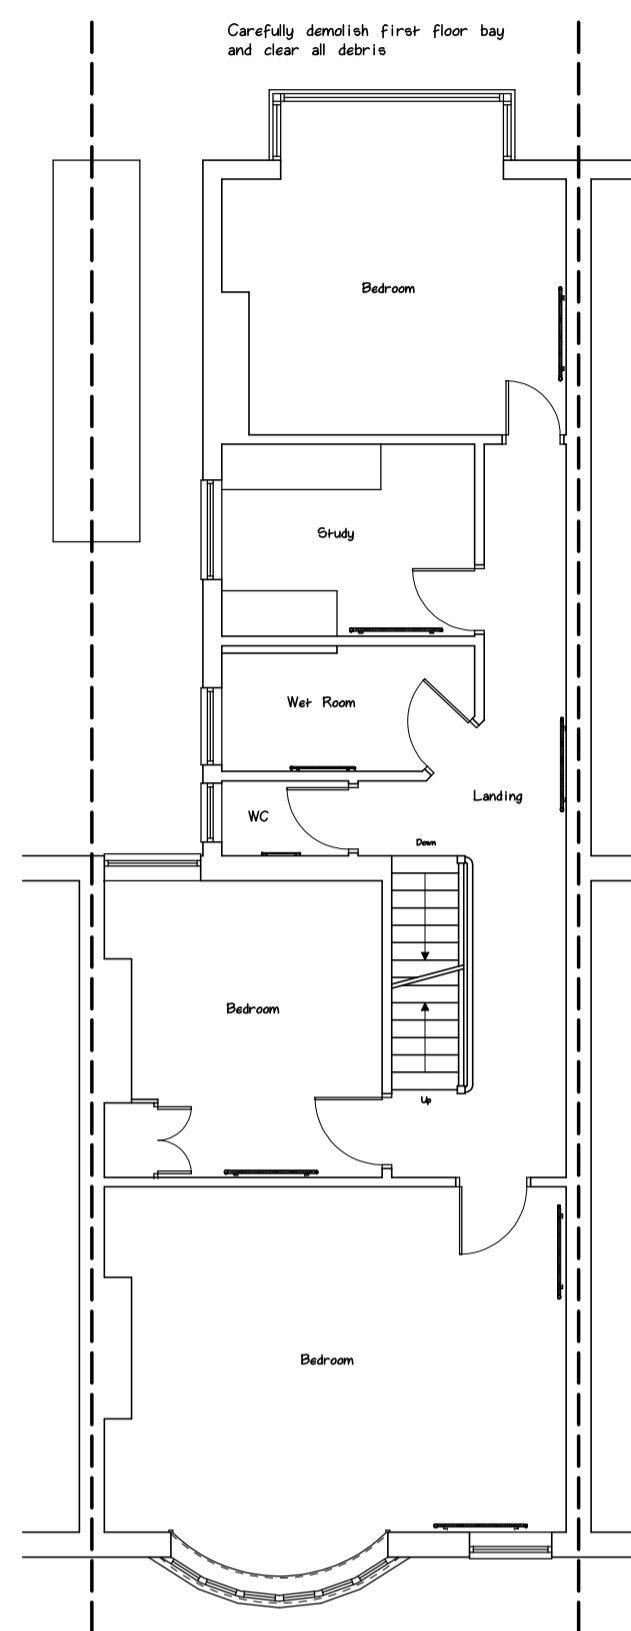


Existing Second Floor Plan

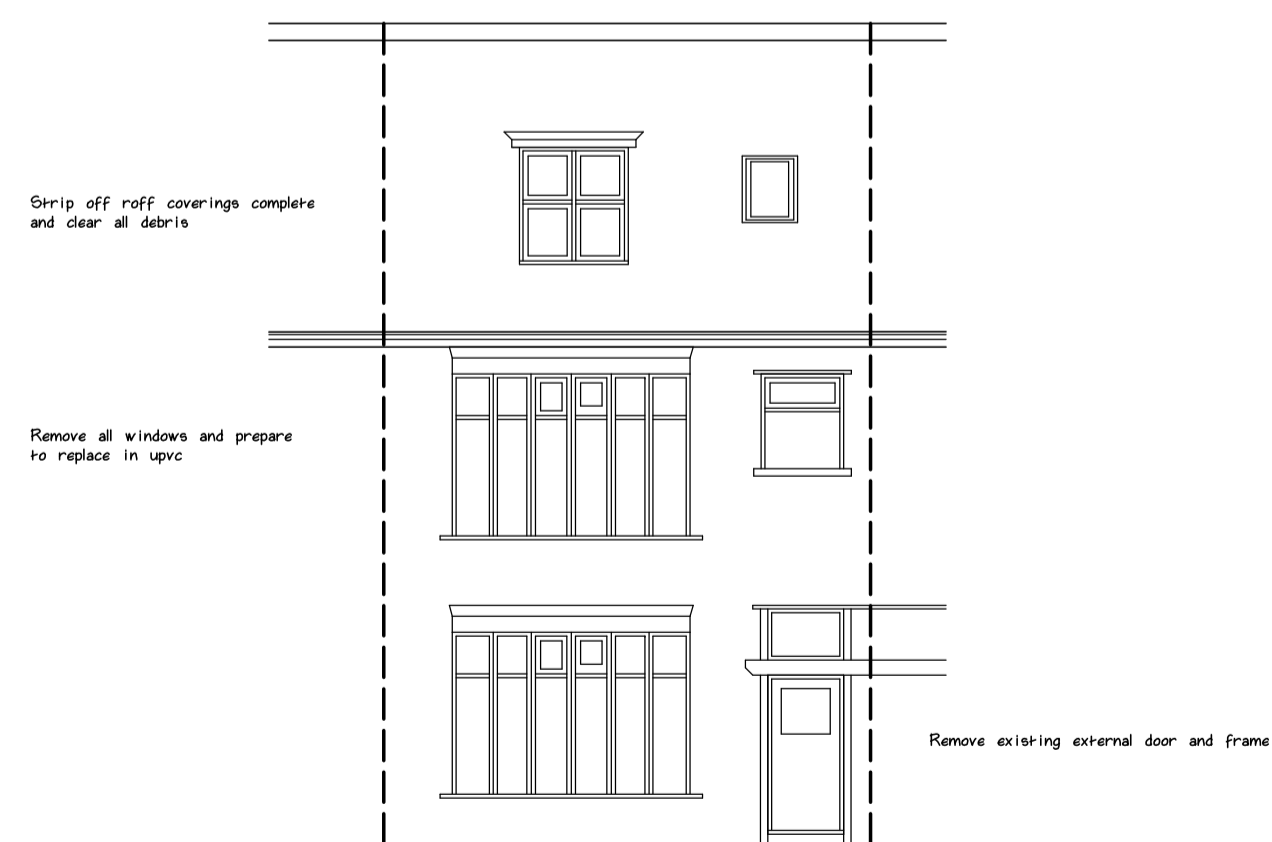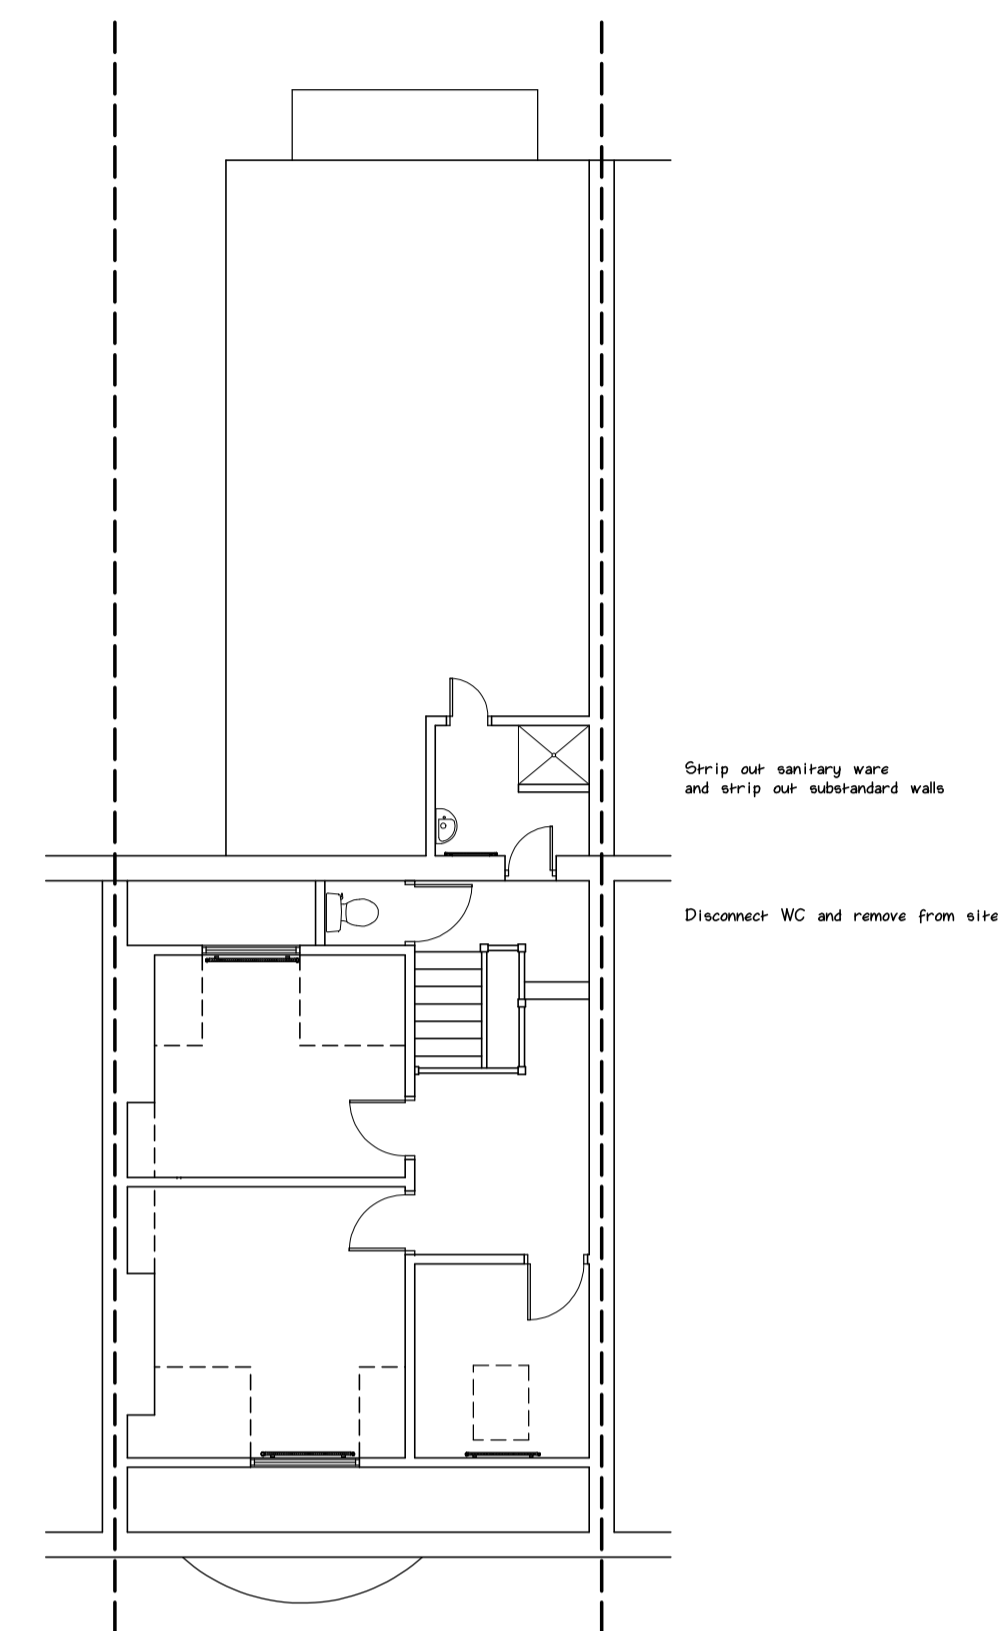

Existing Front Elevation

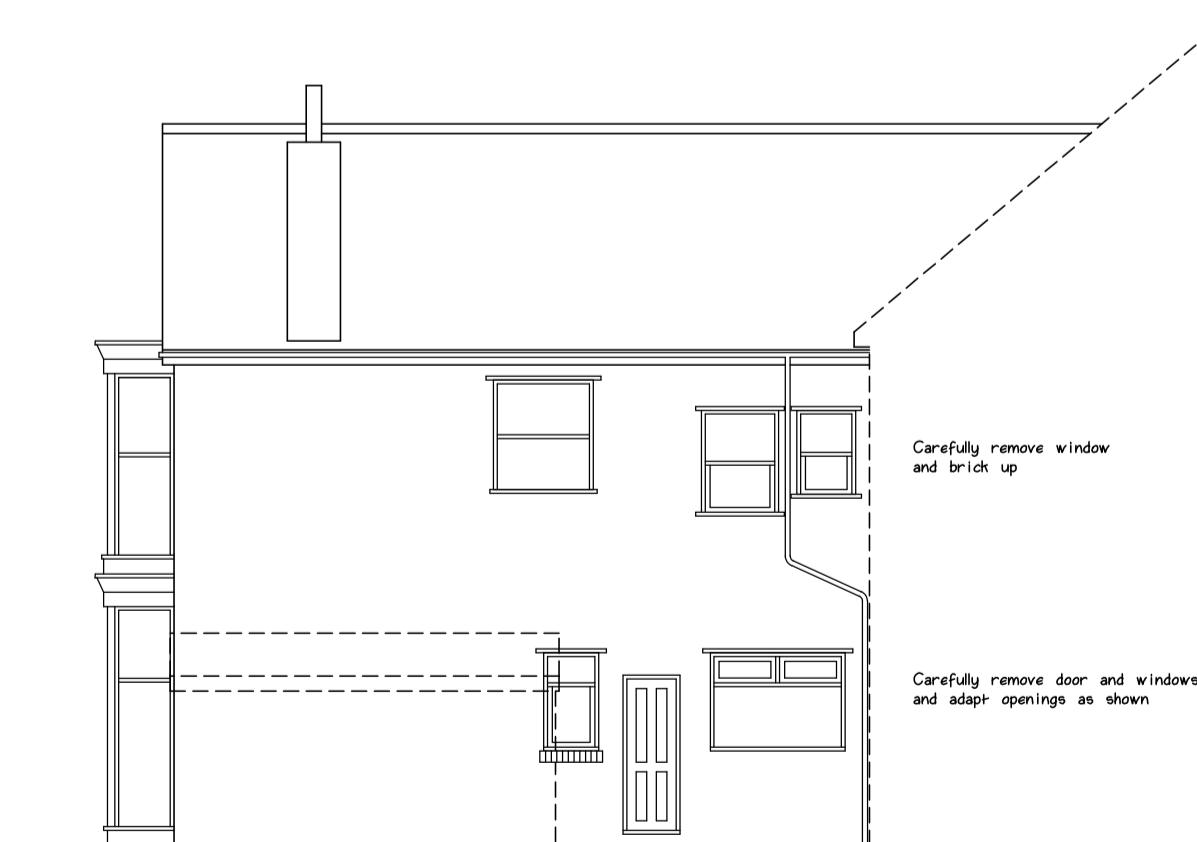

Existing Side Elevation

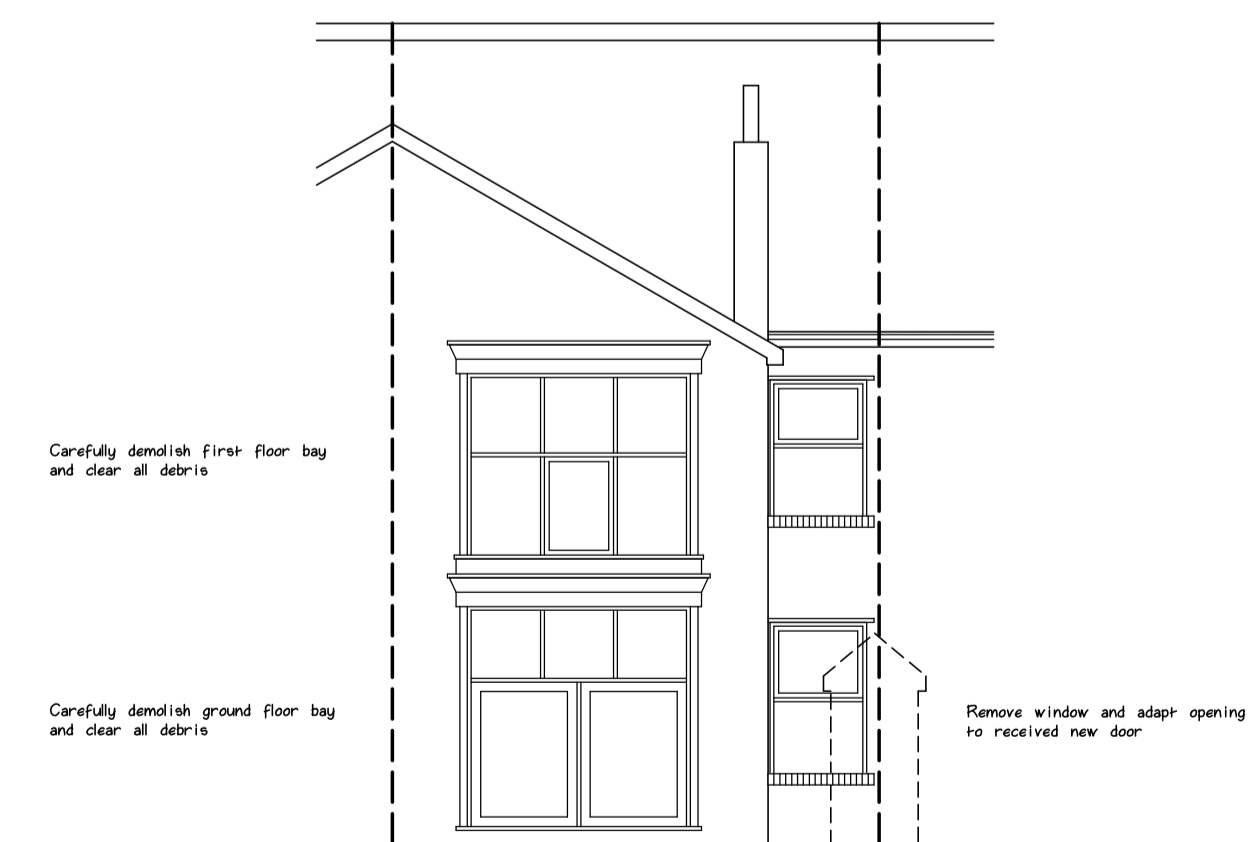

Existing Rear Elevation

Scale Bar	
Paul Flintoft Building Surveyors Ltd 132 Tranby Lane, Anlaby, East Yorkshire, HU10 7EJ Tel - 01482 353670	
The client is responsible for all matters appertaining to the party wall act. Work shall only commence on site if this drawing is marked up as 'approved working drawing'. Do not scale off this drawing, all dimensions to be checked on site, and any discrepancies notified immediately.	
Client -	Ms K Roberts
Job Title -	Proposed Single Storey Rear Extension, Internal And External Alterations And New Roof Covering, At 19 Esplanade, Hornsea, East Yorkshire, HU18 1NQ
Drawing Title -	Existing Plans And Elevation
Drawn By -	Denny Flintoft
Status -	Planning
Date -	February 2024
Scale -	1 : 100 on A1
Drawing No -	EH / 01 / 23