


2500 2500 2500 2500

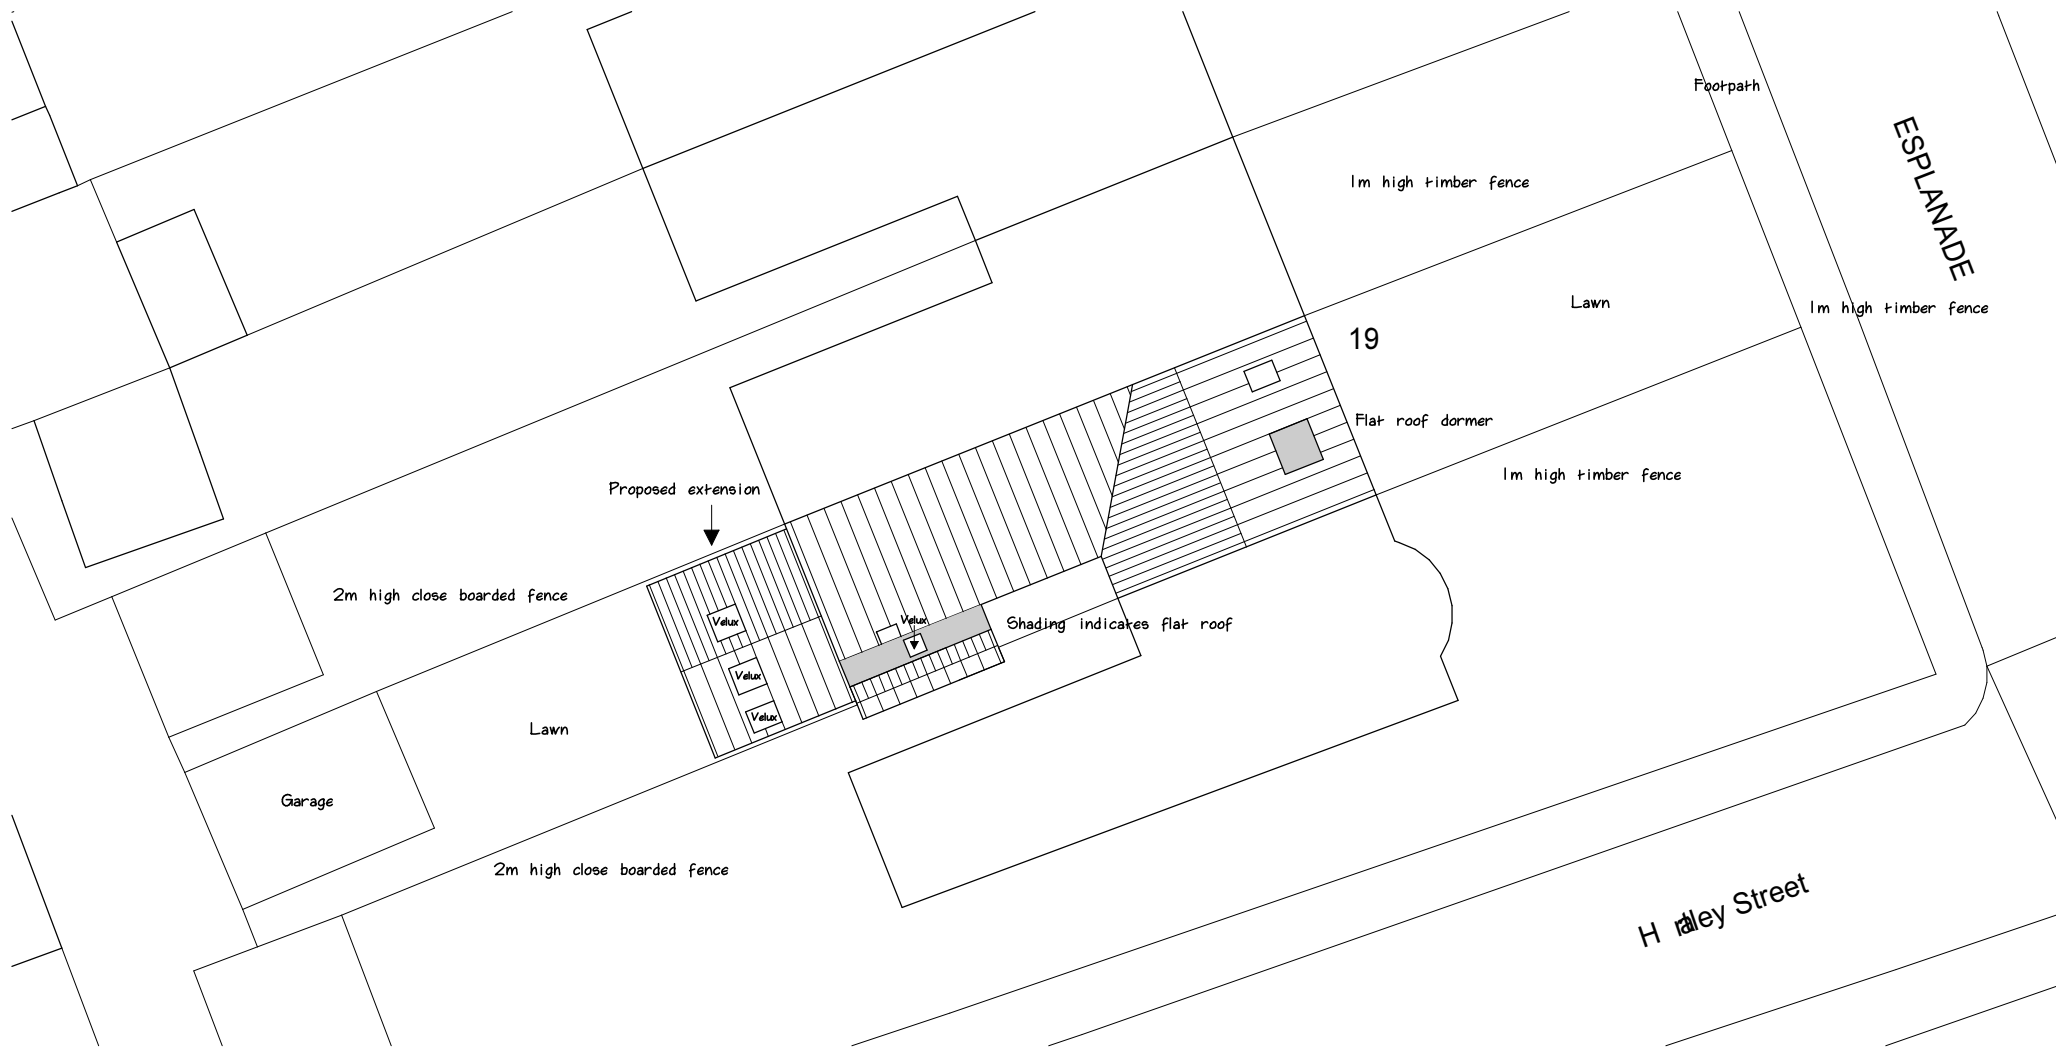

Block & Roof Plan

February 2024

19 Esplanade,  
Hornsea,  
East Yorkshire

Scale 1 : 250 On A4



Paul Flintoft  
Building Surveyors

132 Tranby Lane,  
Anlaby,  
HU10 7EJ

01482 353670