




Proposed Ground Floor Plan - 1:50

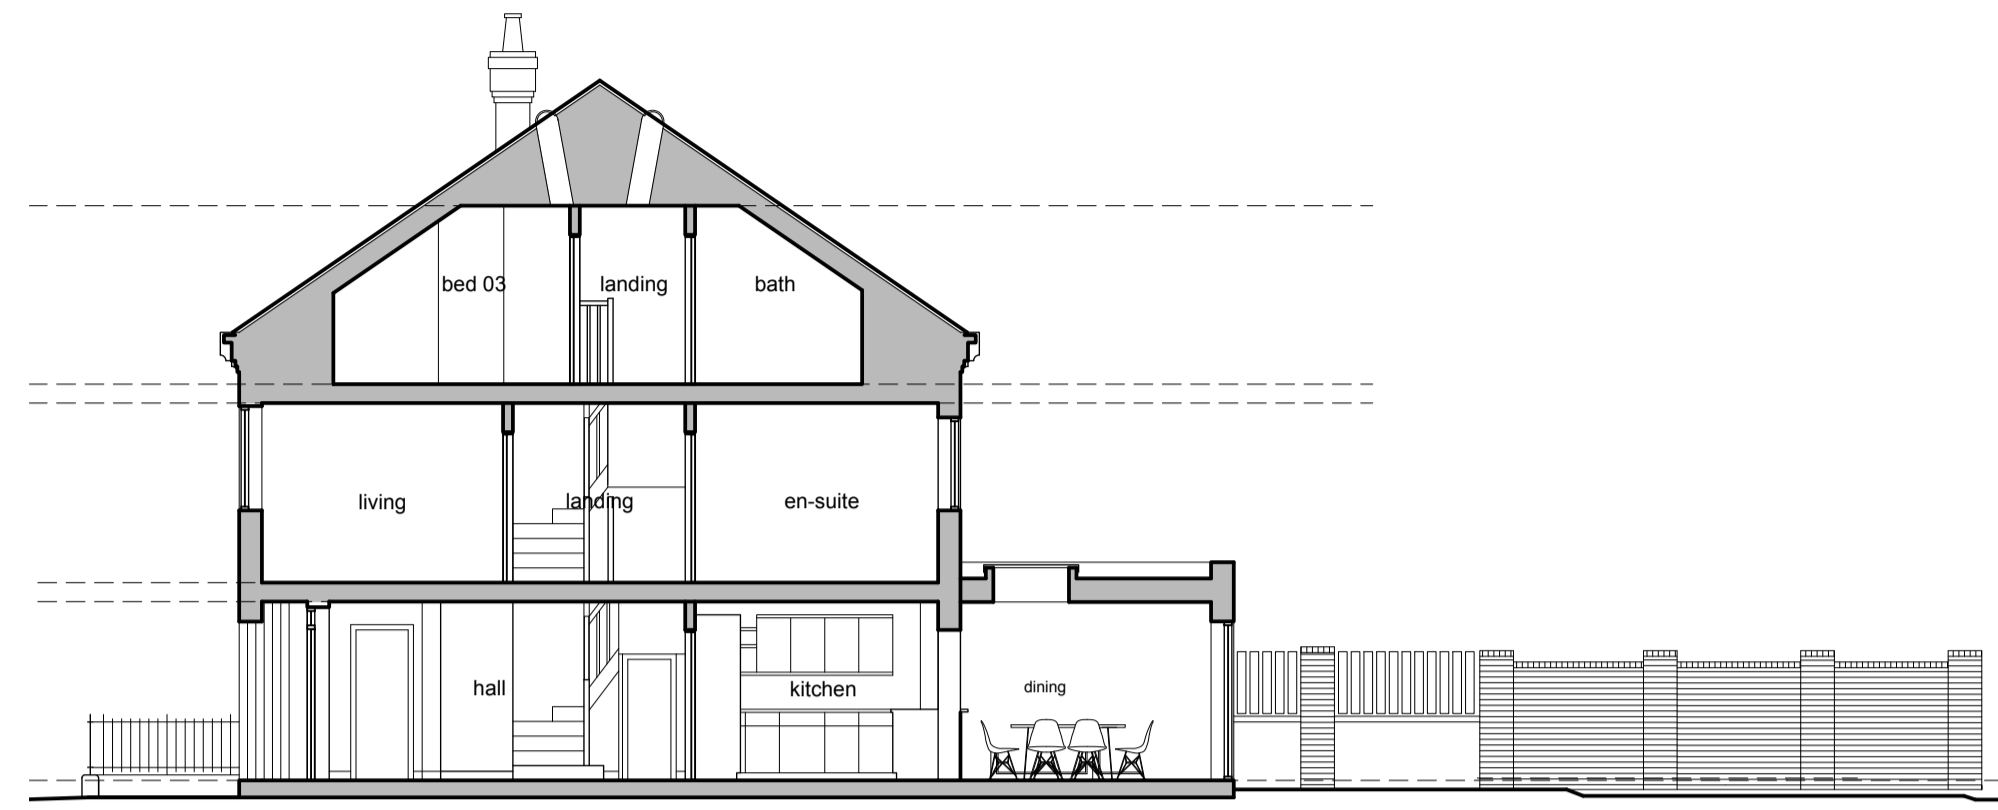

Section 1 / 100

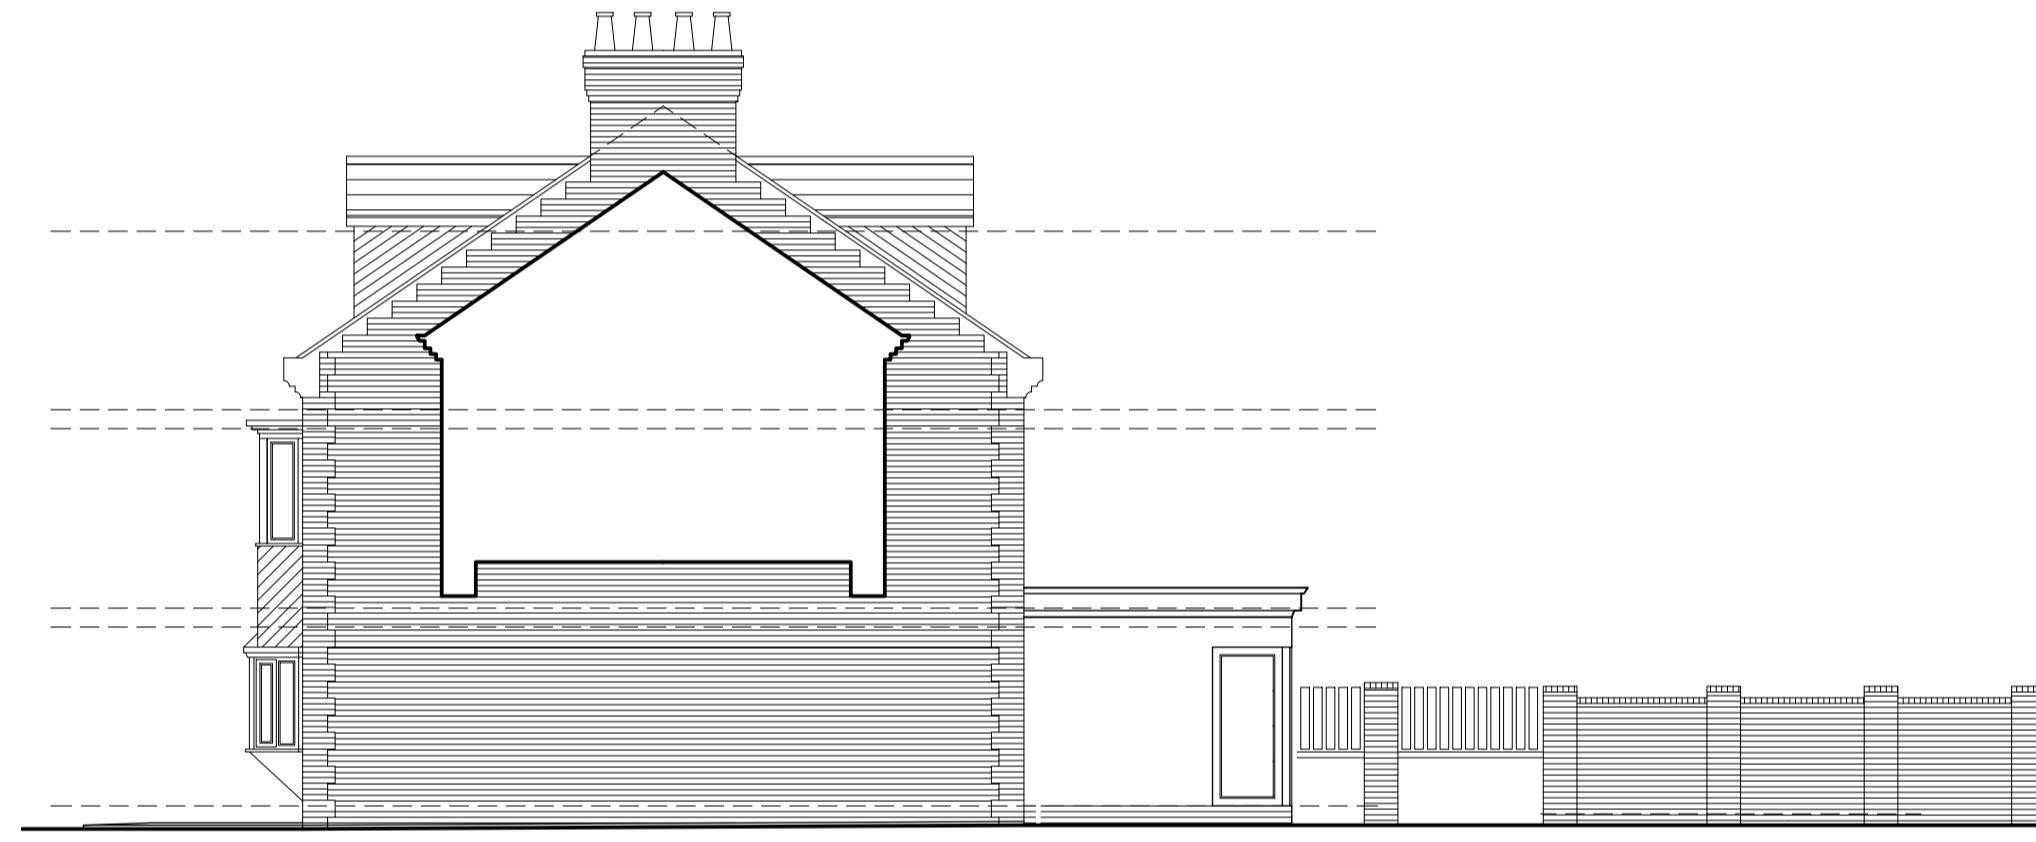


South

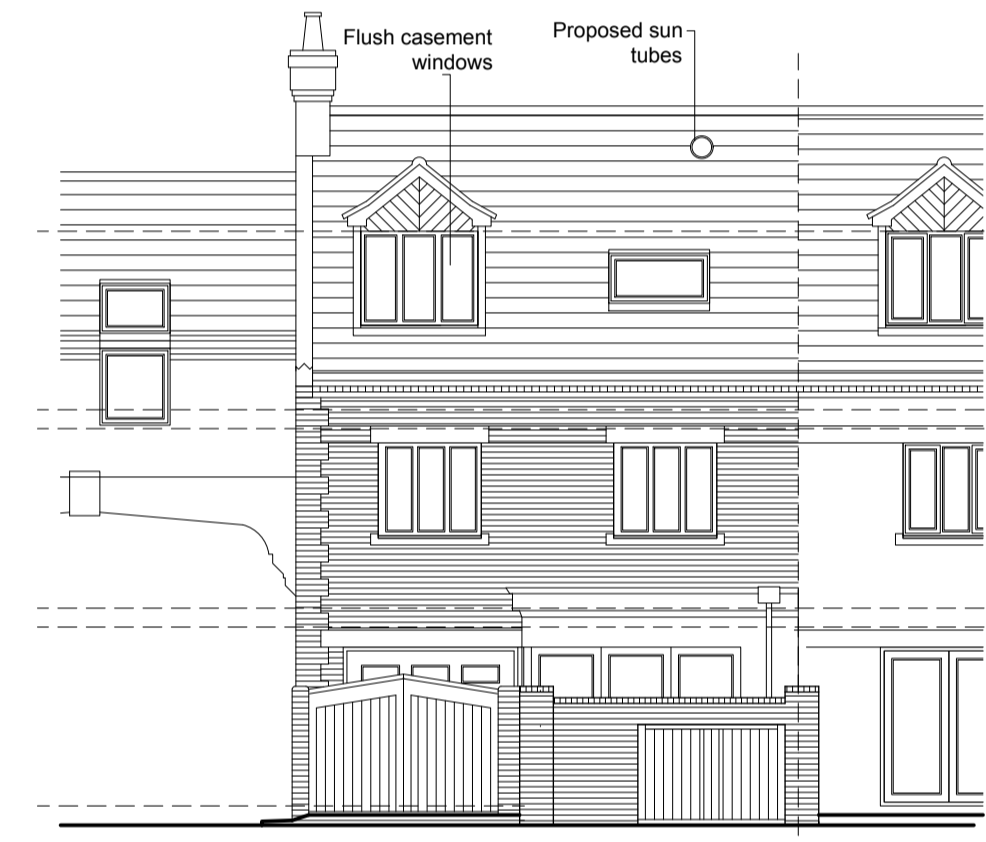

East



East

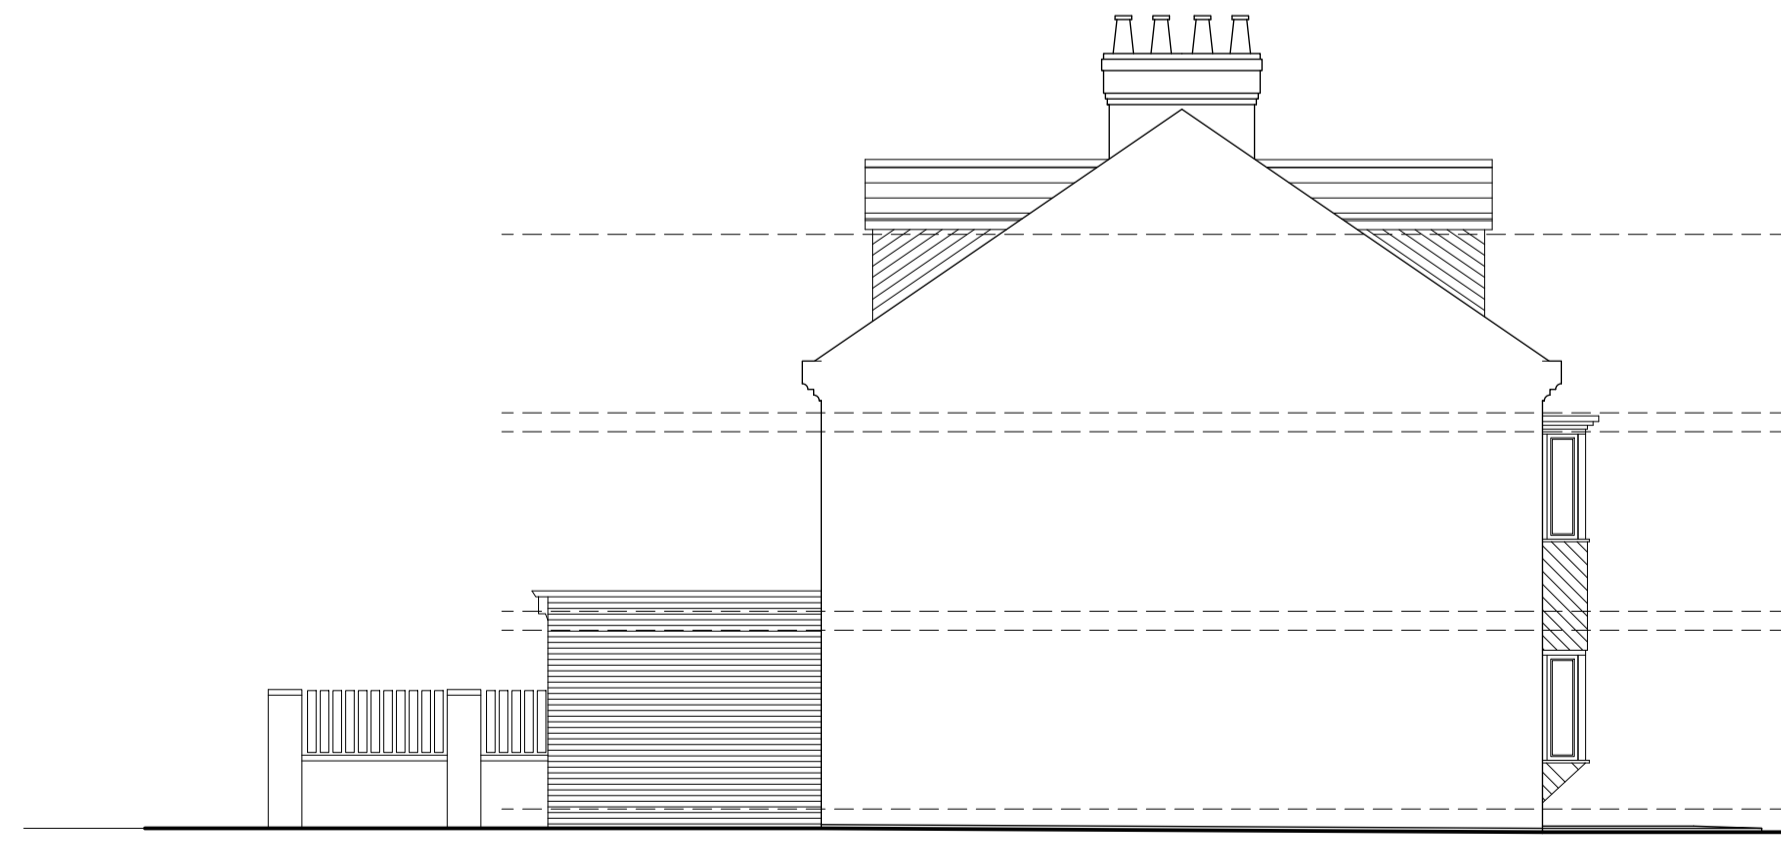


North



West

Proposed Elevations - 1:100

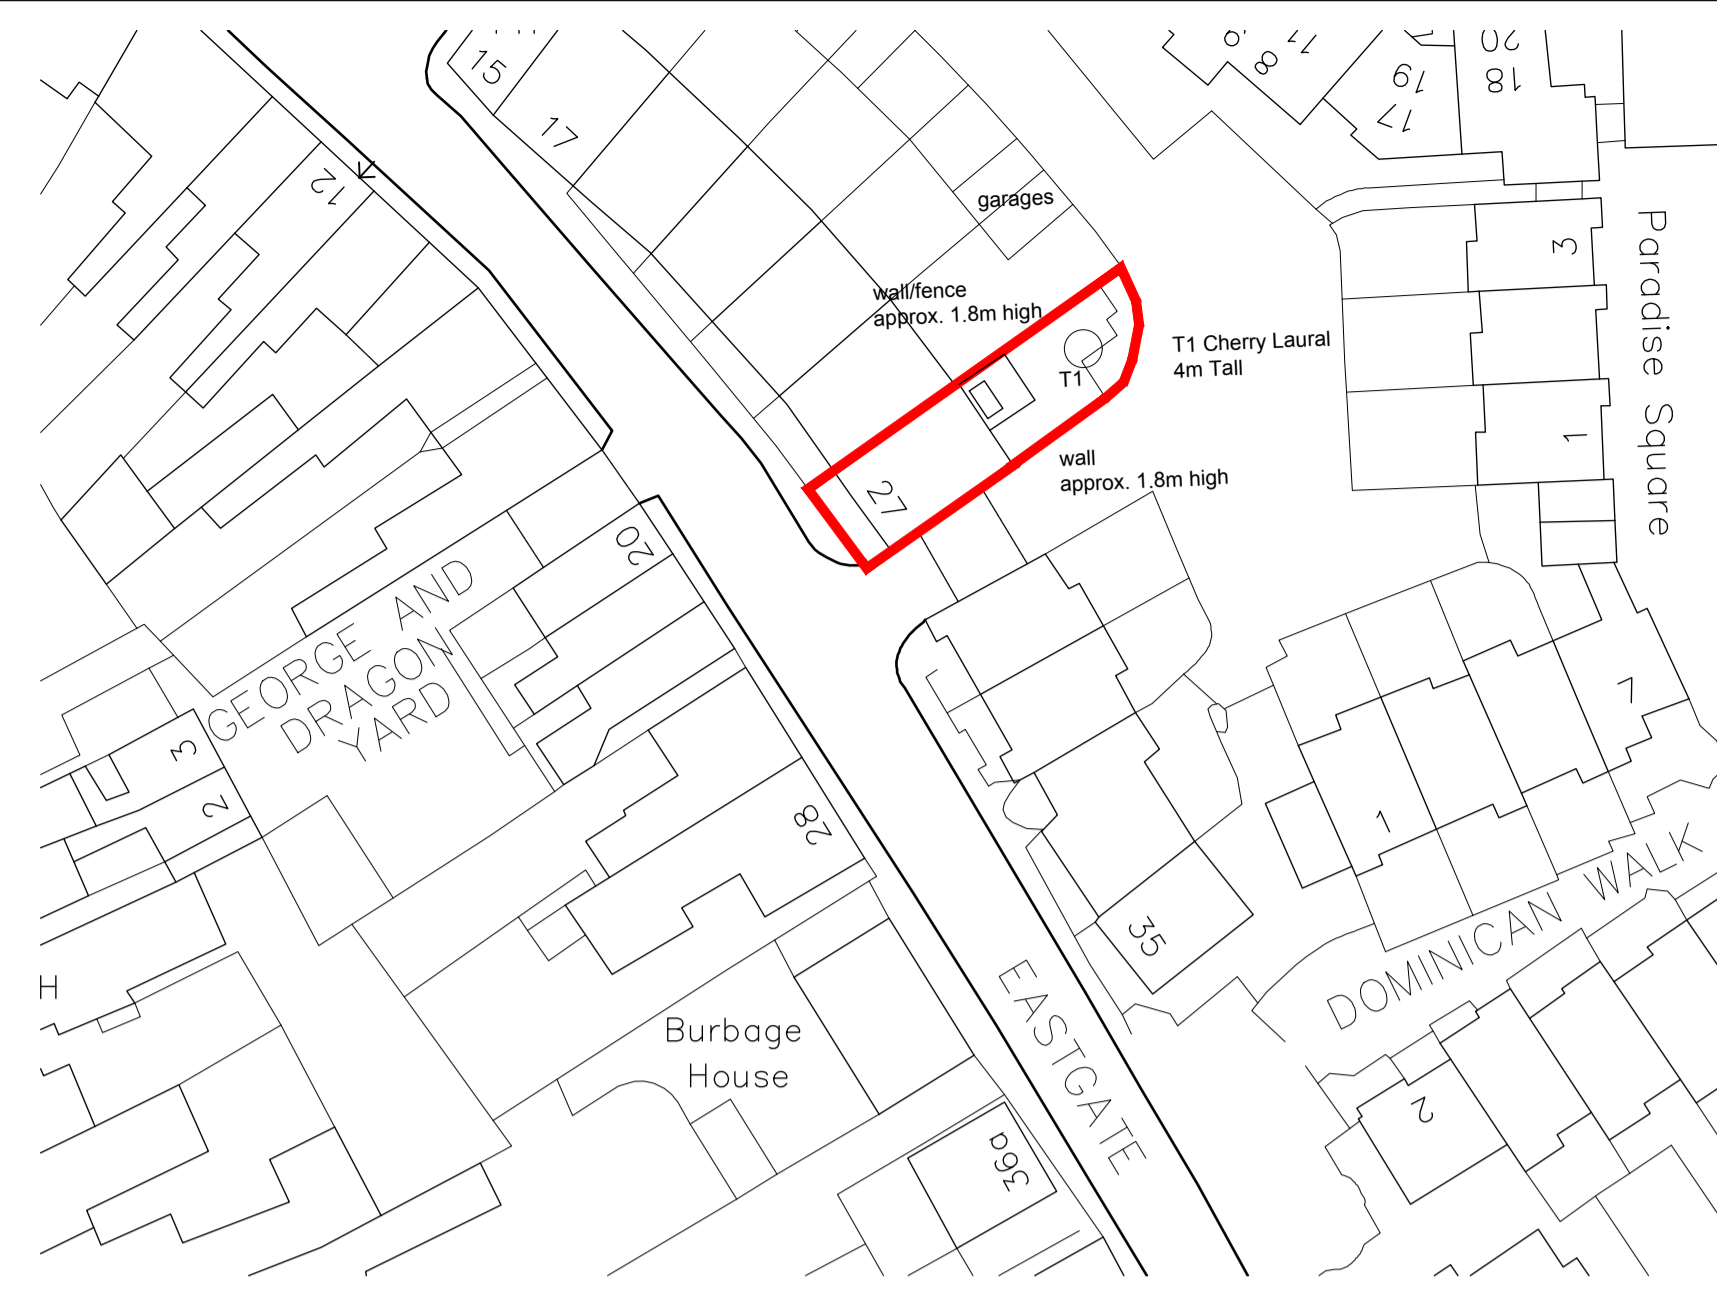

Site Plan - 1:500


NOTES  
Do not scale from this drawing. Only figured dimensions are to be taken from this drawing.  
The contractor must verify all dimensions on site before commencing any work or shop drawings. The contractor must report any discrepancies to the designer before commencing work. If this drawing exceeds the quantities taken in any way, the designer is to be informed before the work is initiated.  
Work within The Construction (Design and Management) Regulations 1994 is not to start until a Health and Safety Plan has been produced.

© Copyright  
All rights prescribed in Chapter IV of the Copyright and Patents Act 1988 have been generally asserted.

Rev.	Description	By	Date	Chd	Chd Date





VISUAL SCALE 1:50 @ A1

 

VISUAL SCALE 1:500 @ A1



VISUAL SCALE 1:100 @ A1

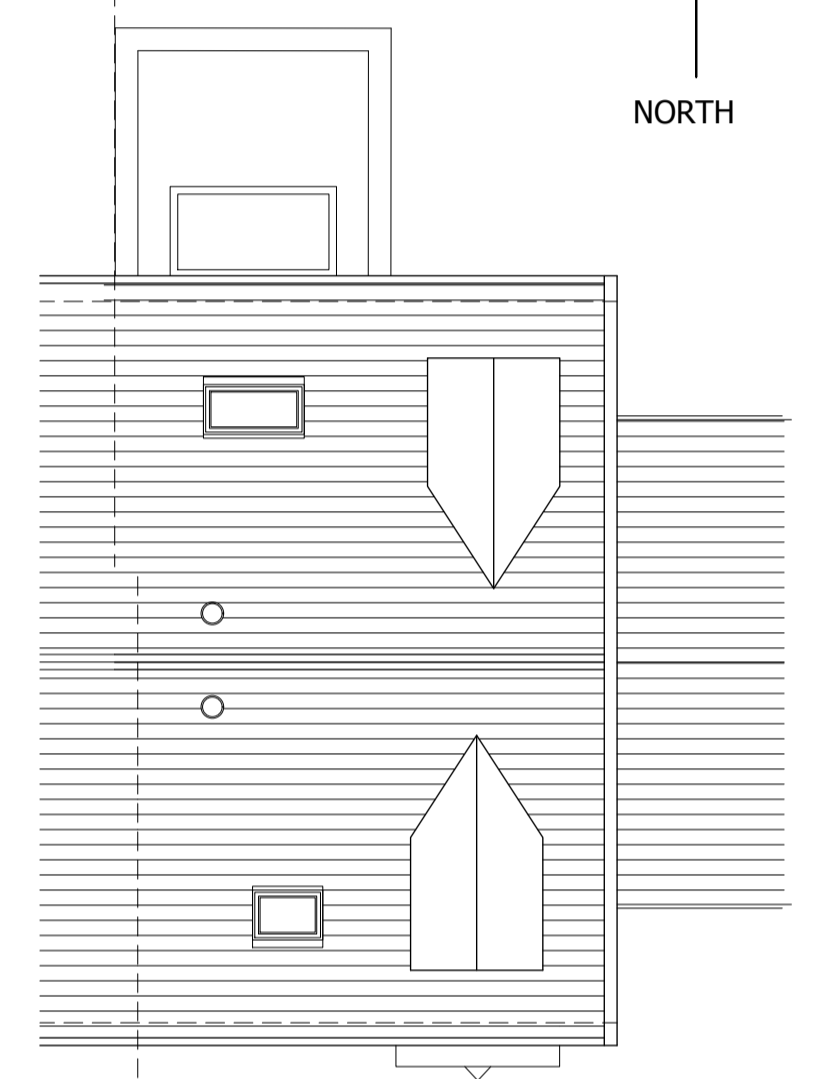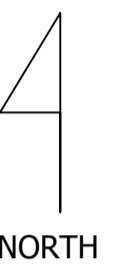

Proposed Roof Plan - 1:100

CLIENT: Julie Evison and Ian Lanch	PROJECT: 27 Eastgate, Beverley, HU17 0DR	DWG. TITLE: Proposed Floor Plans, Roof Plan, Elevations and Site Plan	SCALE: 1:50, 100, 500	DRAWING STATUS: Planning	DRAWN: ja	DATE: Feb 2024	PROJECT No: 2321	DWG. No: P-001	REV: B	
HEAD OFFICE: 5 St Ninians Walk, Ebla Street, Hull, HU5 3BQ Tel: 01482 342054 Fax: 01482 342054 Mob: 07980821274		STUDIO OFFICE: Briar Cottage, Clementhorpe Road, Gliberdyke, Brough East Yorkshire, HU15 2UB Tel: 01430 448385 Mob: 07870503730		Email: info@spacearchitects.com Web: www.spacearchitects.com						