

Copyright ©
 This drawing and the information contained therein is issued in confidence and is the copyright of GTCE Civil & Structural Consulting Engineers. Disclosure of this information to Third Parties and unauthorised copying or replication of this data without approval is forbidden.

- GENERAL:
1. ALL DRAWINGS & SPECIFICATIONS ARE SUBJECT TO PLANNING & BUILDING REGULATIONS APPROVAL AS A CONSEQUENCE UNTIL A PLANNING & BUILDING REGULATIONS NOTICE OF DECISION IS ISSUED THEY ARE SUBJECT TO CHANGE AND AMENDMENTS
 2. ALL THIRD PARTY INFORMATION INCLUDING FRA, DESIGN & ACCESS STATEMENTS, STRUCTURAL CALCULATIONS, ARE SUBJECT TO PLANNING & BUILDING REGULATIONS AND BY VIRTUE IS ALSO SUBJECT TO CHANGE AND AMENDMENTS
 3. UPON FULL PLANNING & BUILDING REGULATIONS APPROVAL A FINAL SET OF DRAWINGS, SPECIFICATIONS AND ANY RELEVANT THIRD PARTY DOCUMENTATION WILL BE ISSUED, UNTIL THAT TIME THE DOCUMENTATION PRESENTED IS FOR INFORMATION ONLY AND ANY WORKS CARRIED OUT WITHOUT FORMAL DOCUMENTATION IS AT THE CLIENTS OWN RISK
 4. THE DRAWINGS ARE COPYRIGHT AND MUST NOT BE COPIED IN PART OR IN WHOLE UNLESS AGREED IN WRITING BY ADP Ltd
 5. ALL DIMENSIONS ARE IN MILLIMETERS UNLESS STATED OTHERWISE
 6. DO NOT SCALE FROM THE DRAWINGS
 7. ALL DIMENSIONS AND LEVELS ARE TO BE CHECKED BY THE CONTRACTOR PRIOR TO COMMENCEMENT OF WORK. ANY DISCREPANCY SHALL BE REPORTED IMMEDIATELY TO ADP / GTCE
 8. THE DRAWINGS SHALL BE READ IN ACCORDANCE WITH ALL OTHER CONTRACT DOCUMENTS RELEVANT AT THE TIME OF ISSUE AND DURING THE PERIOD OF THE CONTRACT

| Rev | Date | Revisions | By |
|-----|----------|-------------------|----|
| A | 19-02-24 | Update for Client | CG |



ADP Architectural Design is a trading name of GTCE, Griffin Toomes Consulting Engineers Registered Office 528 Holderness Road, Hull, HU9 3DT

Hull Office: 528 Holderness Road
 Kingston Upon Hull
 HU9 3DT
 Telephone: 01482 782304
 Email: info@adpuk.co.uk
 Web Site: www.adpuk.co.uk

CLIENT
**KEELY BARNES &
 RICHARD BARNES**

PROJECT
**3 Brindlegate
 Pocklington
 York
 YO42 2HB**


TITLE
Proposed Plans

Scale: 1:50 A1 Date: 14-02-24


Drawn By: H Anderson
 Checked: CG
 Approved: SN

- Status
- | | |
|---|--|
| <input type="checkbox"/> WORKING DRAFT not for issue | <input type="checkbox"/> PRELIMINARY DRAWING subject to detailed design |
| <input type="checkbox"/> DRAFT not for construction | <input type="checkbox"/> FINAL DRAWING |
| <input type="checkbox"/> CONSULTATION DRAWING not for construction | <input type="checkbox"/> CONSTRUCTION DRAWING |


Drawing No : J8298-205 Rev: A

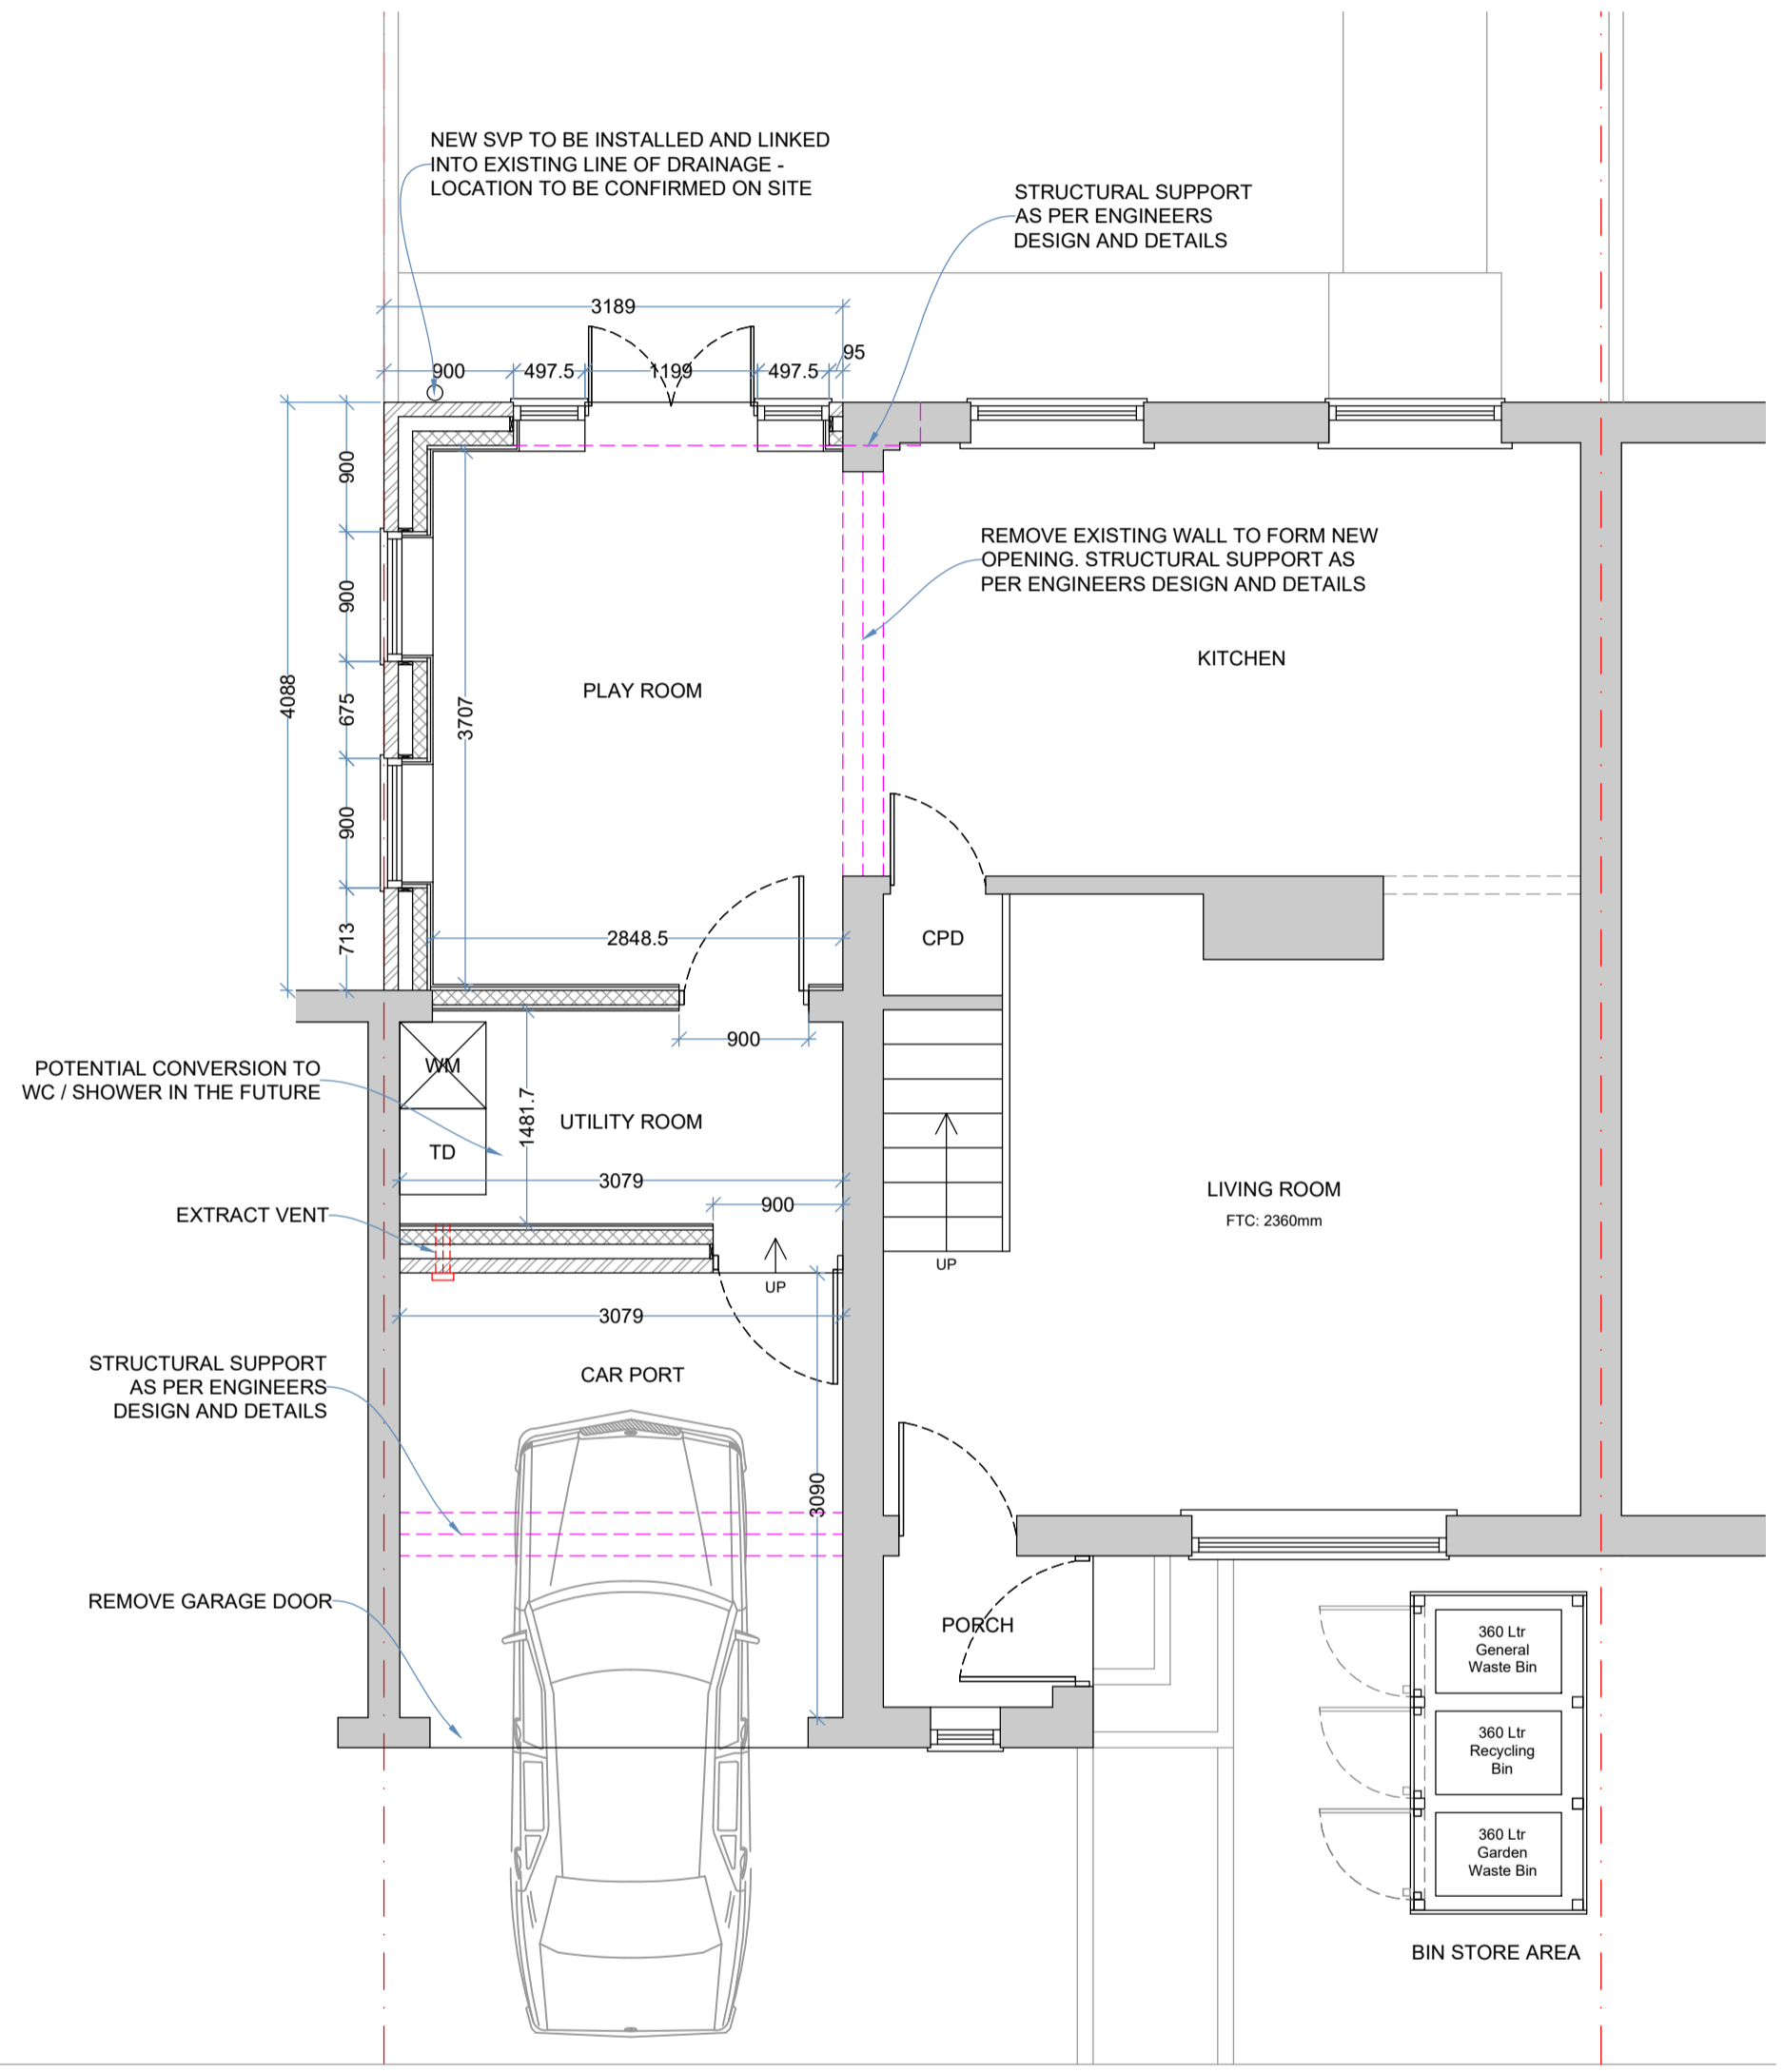

Proposed Ground Floor Plan 1:50

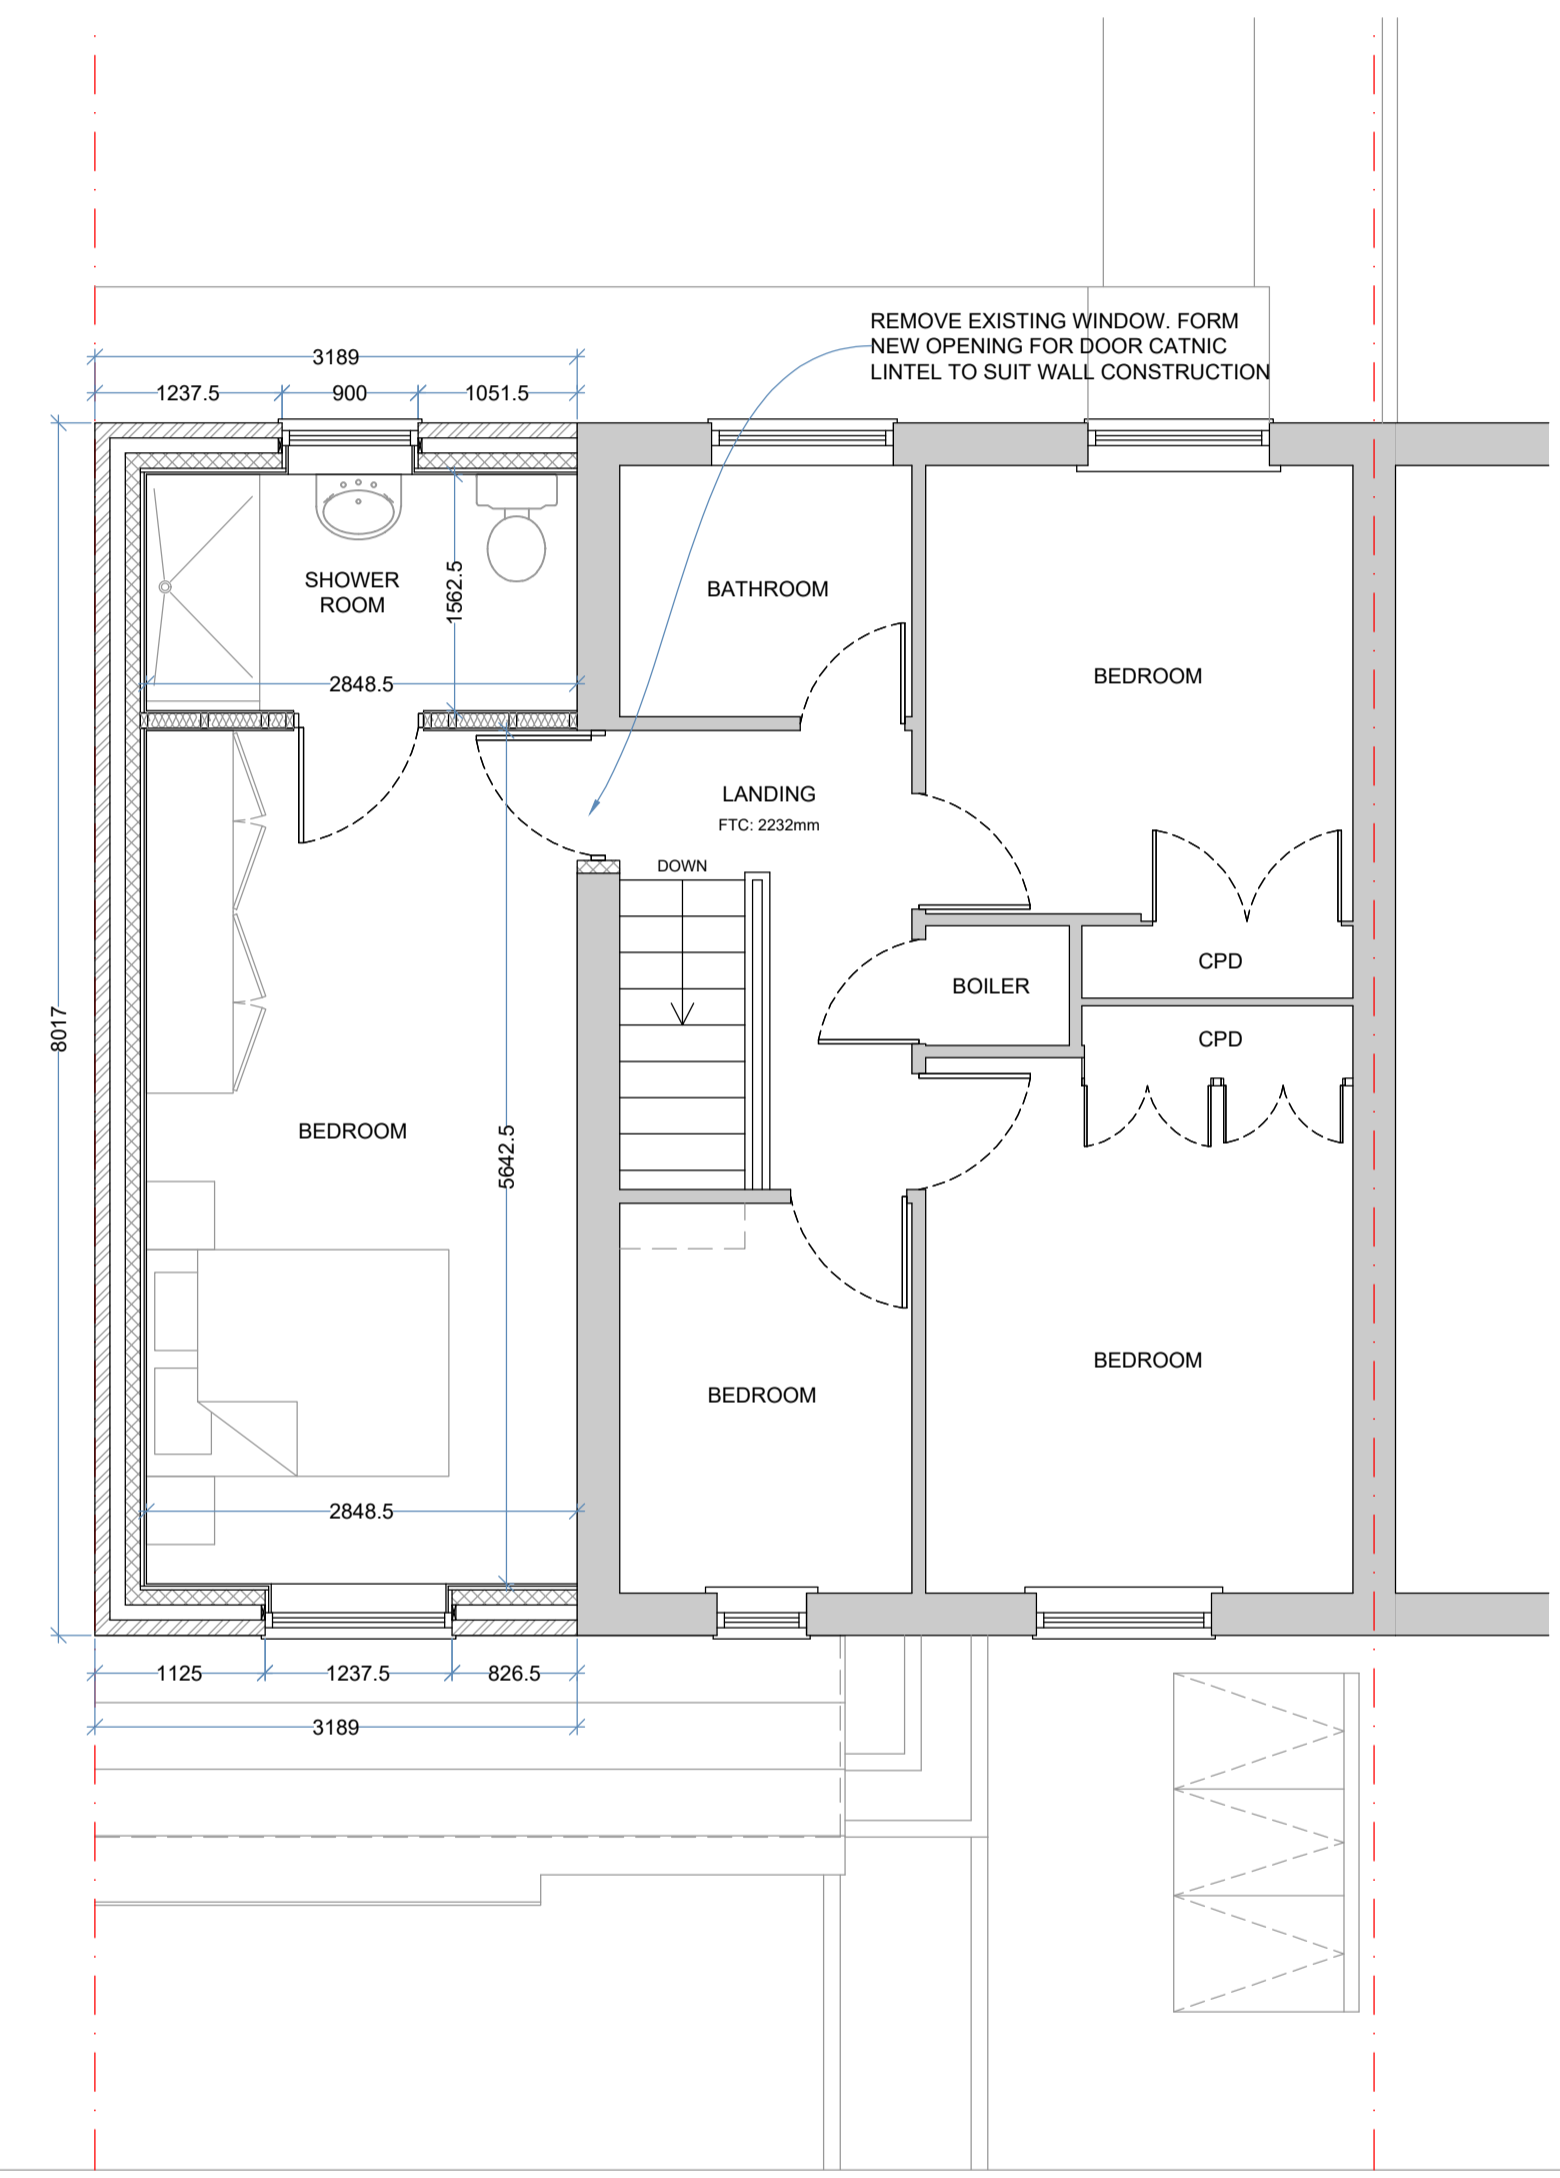

Proposed First Floor Plan 1:50

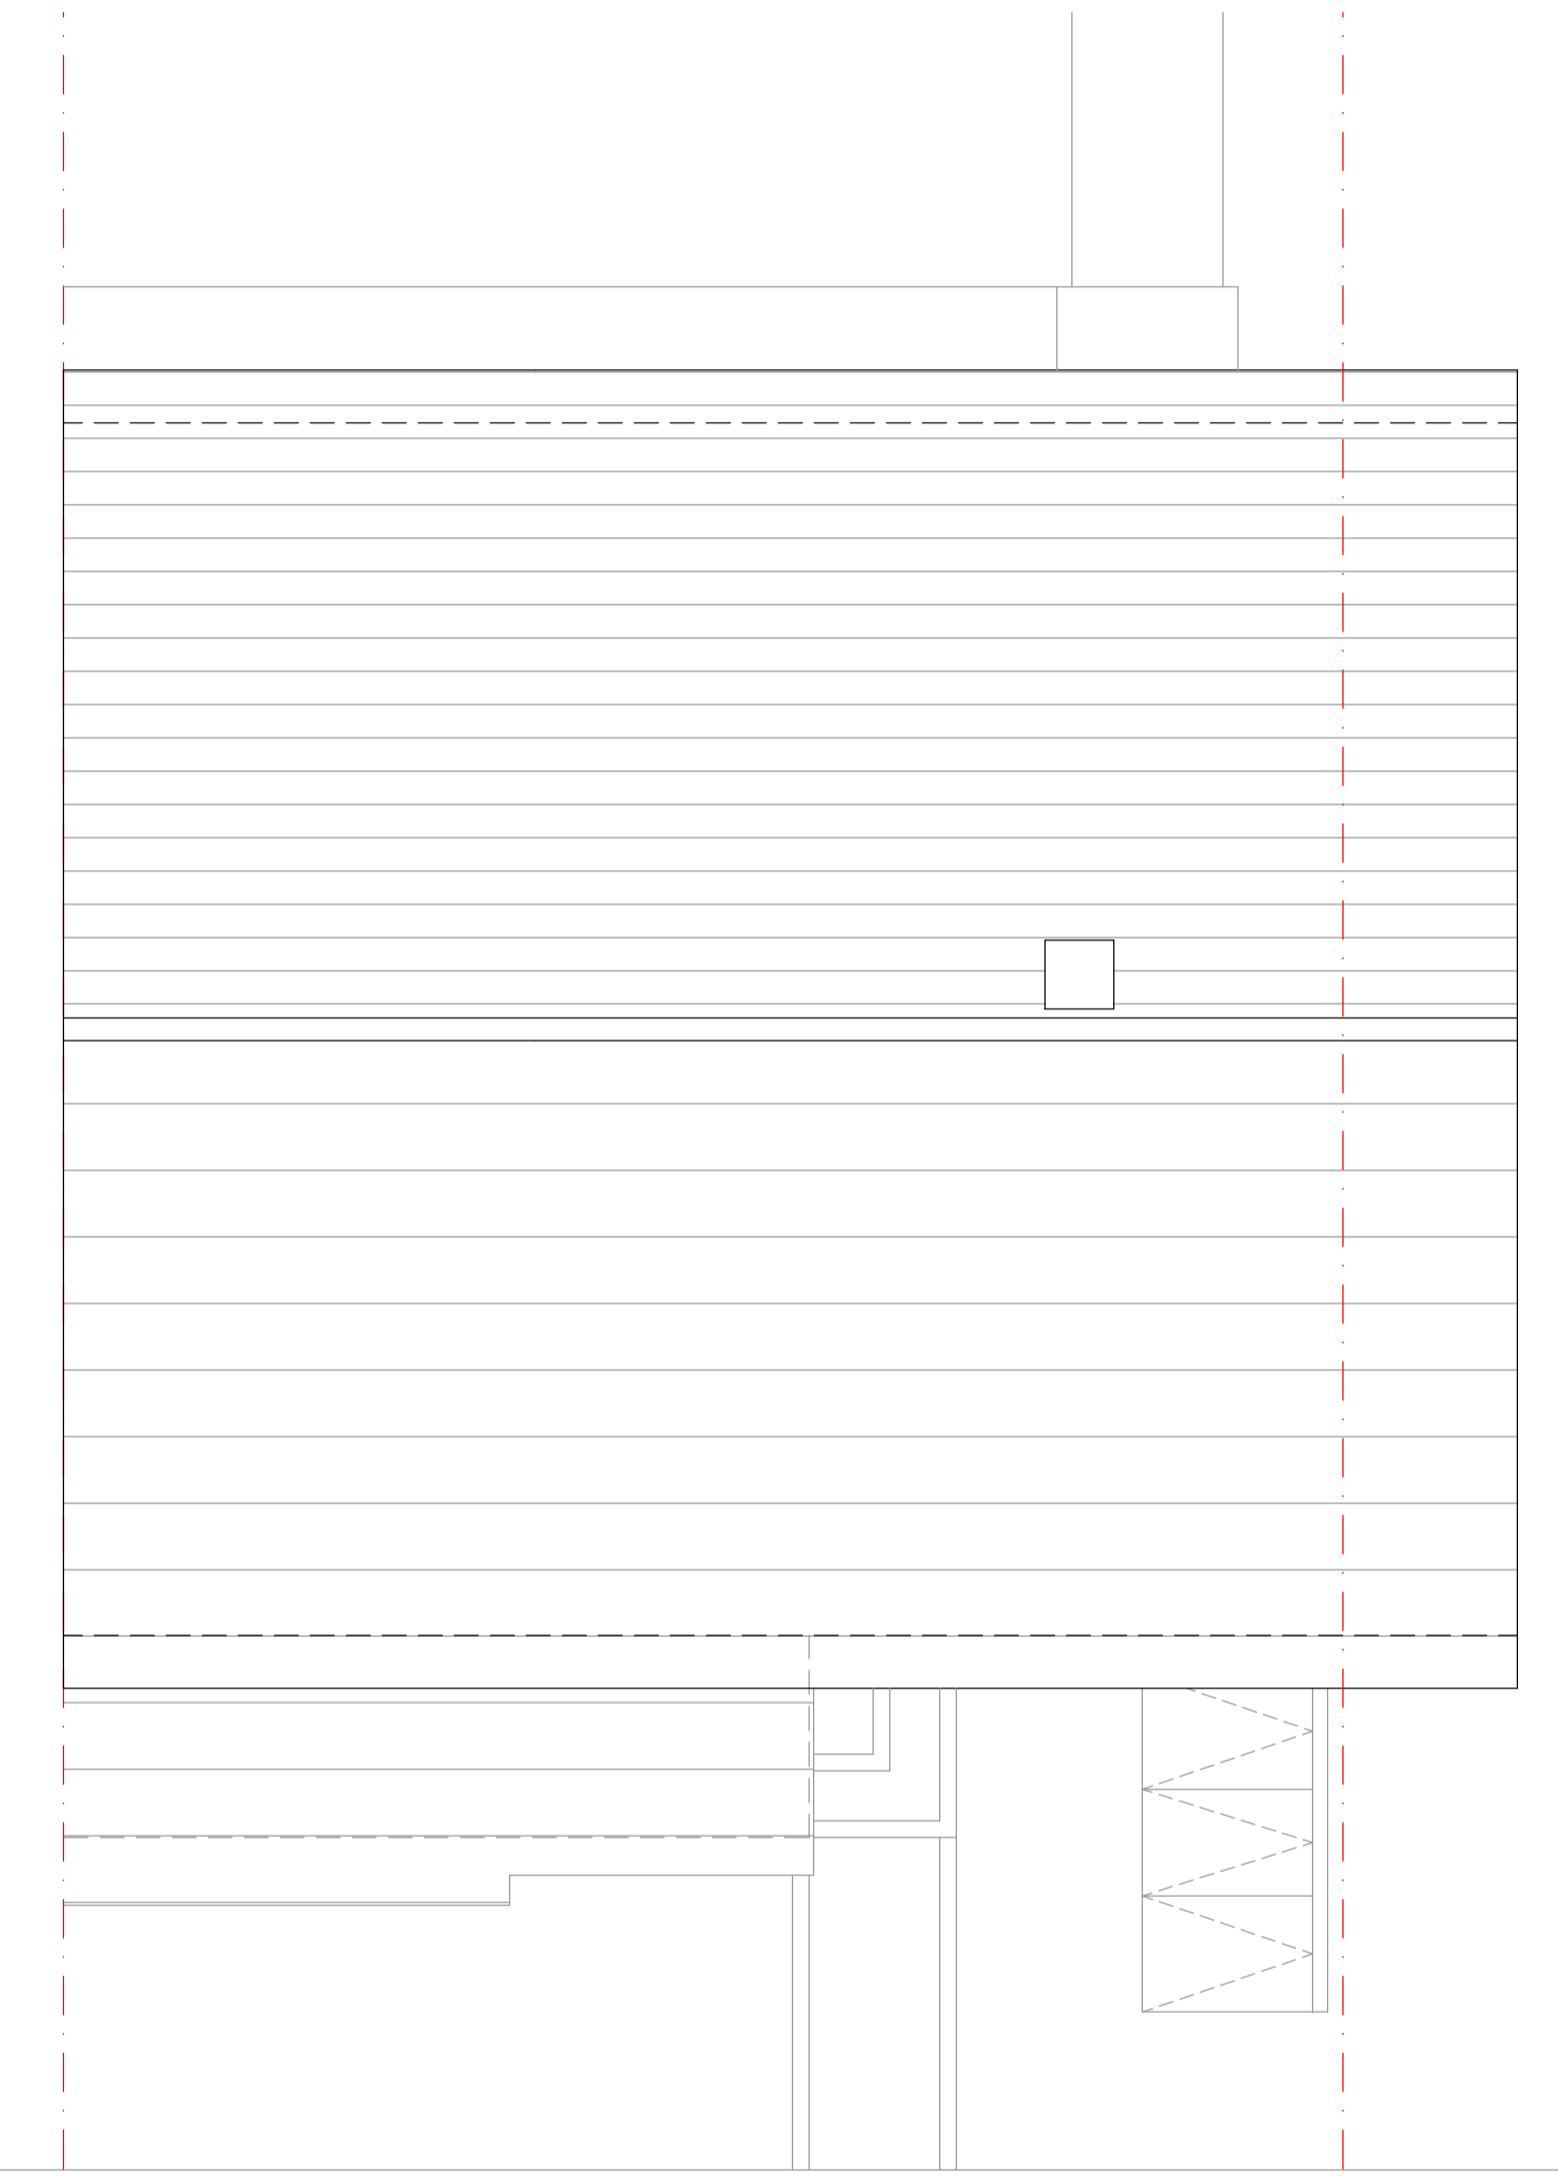

Proposed Roof Plan 1:50

