

PLAN

PLEASE NOTE:

FOUNDATION SPEC

TO BE CONFIRMED BY GROUND WORKS CONTRACTOR OR STRUCTURAL ENGINEER

BRICKWORK SPEC:

300MM HIGH (4 COURSES)

TWIN SKIN 225MM WIDE

PLEASE NOTE: BRICKWORK NEEDS TO SIT ON TOP OF THE FINISHED CONCRETE SLAB

FRAME INFORMATION:

9M WIDE x 6M DEEP THREE BAY FULL HEIGHT FRAME

200 X 200MM FRONT & REAR ELEVATION POSTS/BEAMS

150 X 150MM SIDE/TIE BEAM SUPPORT POSTS/BEAMS

CLEARANCE UNDER THE MAIN BEAM TO BE 2.1M

45 DEGREE GABLE ENDED ROOF

ROOF RAFTERS & STUDWORK TO BE POSITIONED @ 400MM CENTRES

WEATHERBOARD TO BE FIXED WITH A 35MM OVERLAP

PLEASE SEE WWW.FOXFRAMING.CO.UK FOR FULL TERMS, CONDITIONS & SPECIFICATIONS RELATING TO FRAME MANUFACTURE & ASSOCIATED GROUND WORKS


DO NOT SCALE FROM THIS DRAWING EXCEPT FOR PLANNING PURPOSES


NOT FOR CONSTRUCTION

© FOX FRAMING DIMENSIONS IN MILLIMETRES PRINT AT A2


Rev No: Revision: Date:

LOCATION:	CLIENT:	REV:	SCALE:
	S BARTLETT		1:50 @ A2
	DRAWING No:		DATE:
	SB/001		22.06.23
DRAWING TYPE:	DRAWING NAME:		
PLANNING	THREE BAY 9 x 6m FULL HEIGHT FRAME: PLAN & SPECIFICATIONS		

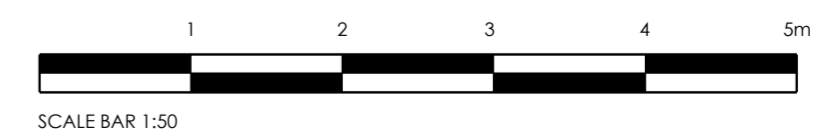

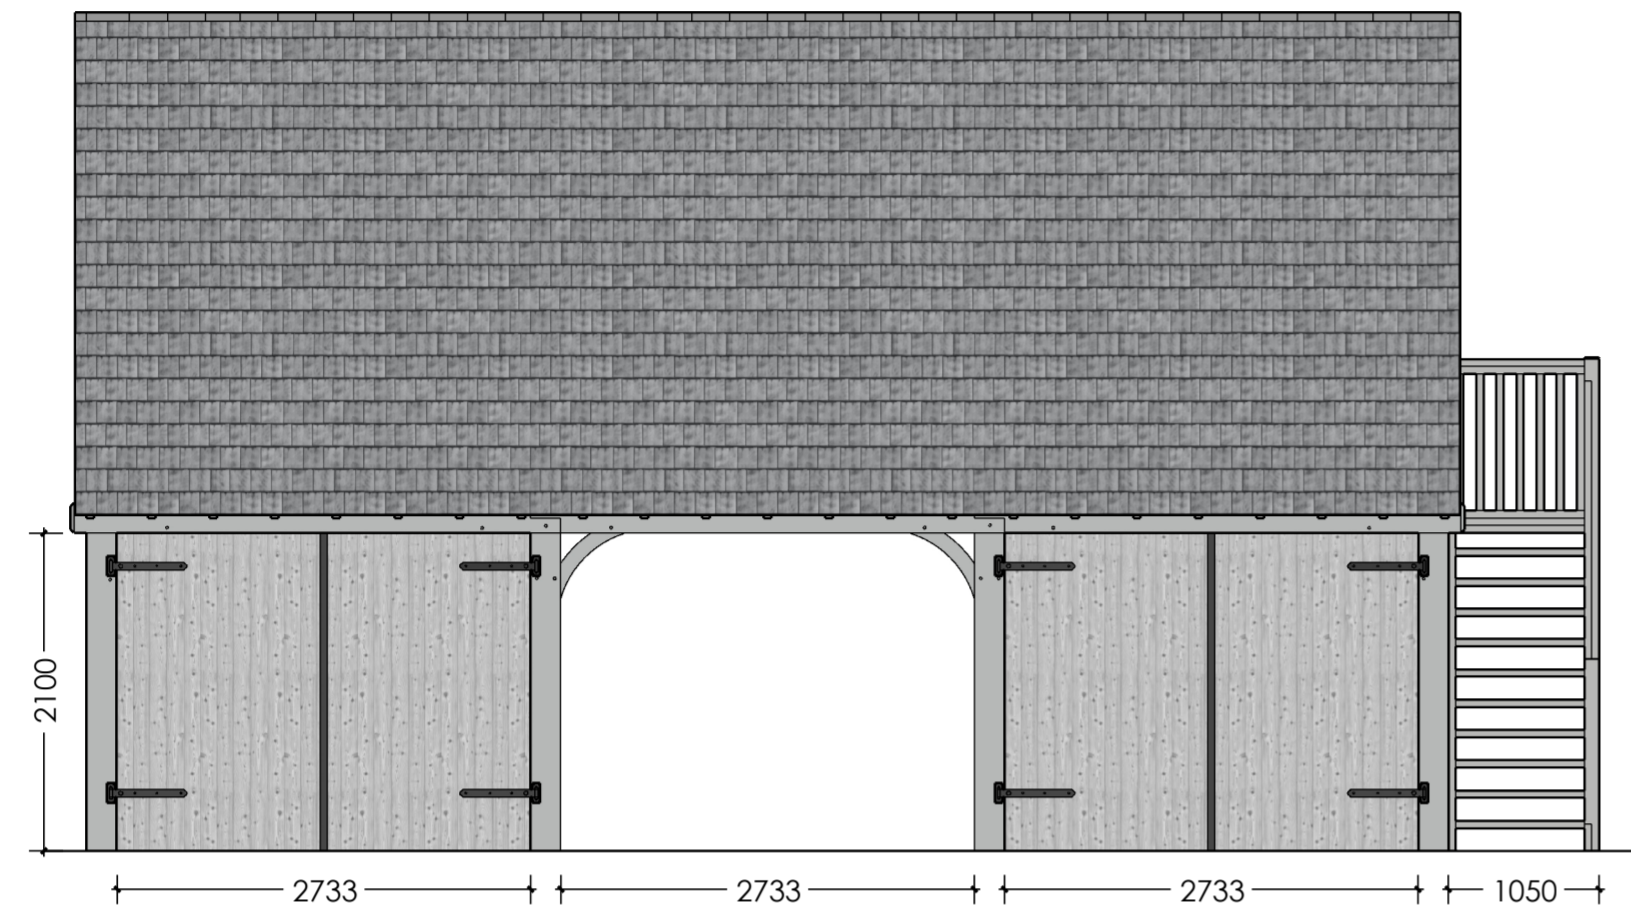


FRONT ELEVATION

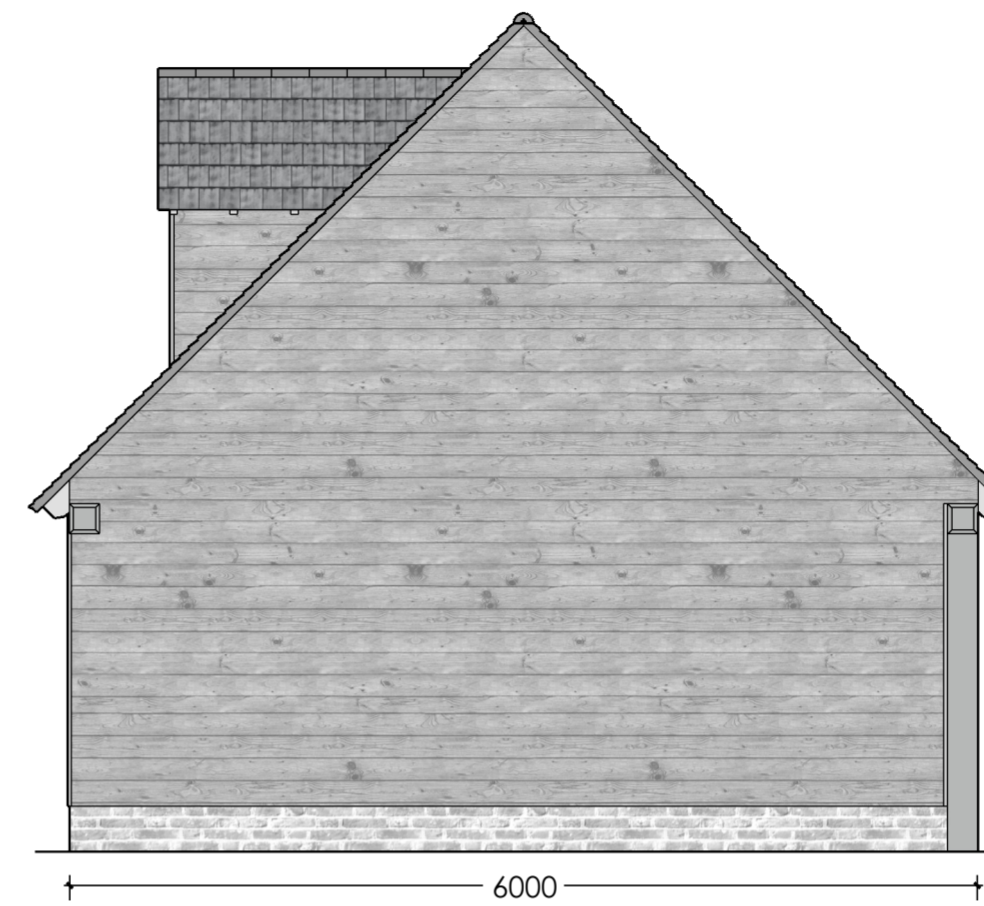

LEFT ELEVATION



REAR ELEVATION

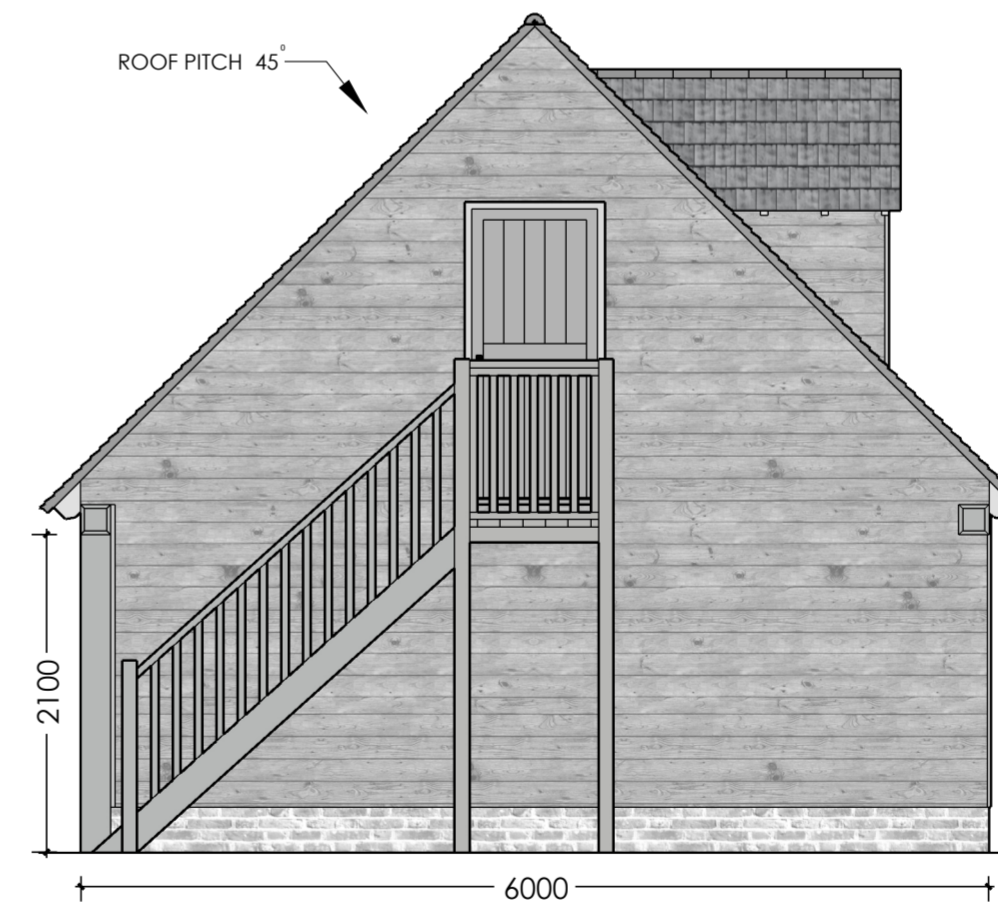

RIGHT ELEVATION

PLEASE NOTE:

FOUNDATION SPEC

TO BE CONFIRMED BY GROUND WORKS CONTRACTOR OR STRUCTURAL ENGINEER

BRICKWORK SPEC:

300MM HIGH (4 COURSES)

TWIN SKIN 225MM WIDE

PLEASE NOTE: BRICKWORK NEEDS TO SIT ON TOP OF THE FINISHED CONCRETE SLAB

FRAME INFORMATION:

9M WIDE x 6M DEEP THREE BAY FULL HEIGHT FRAME

200 X 200MM FRONT & REAR ELEVATION POSTS/BEAMS

150 X 150MM SIDE/TIE BEAM SUPPORT POSTS/BEAMS

CLEARANCE UNDER THE MAIN BEAM TO BE 2.1M

45 DEGREE GABLE ENDED ROOF

ROOF RAFTERS & STUDWORK TO BE POSITIONED @ 400MM CENTRES

WEATHERBOARD TO BE FIXED WITH A 35MM OVERLAP

PLEASE SEE WWW.FOXFRAMING.CO.UK FOR FULL TERMS, CONDITIONS & SPECIFICATIONS RELATING TO FRAME MANUFACTURE & ASSOCIATED GROUND WORKS

DO NOT SCALE FROM THIS DRAWING EXCEPT FOR PLANNING PURPOSES

NOT FOR CONSTRUCTION

© FOX FRAMING DIMENSIONS IN MILLIMETRES PRINT AT A2

Rev No: Revision: Date:

Rev No:	Revision:	Date:

LOCATION:	CLIENT:	REV:	SCALE:
	S BARTLETT		1:50 @ A2
	DRAWING No:		DATE:
	SB/002		22.06.23
DRAWING TYPE:	DRAWING NAME:		
PLANNING	THREE BAY 9 x 6m FULL HEIGHT FRAME: ELEVATIONS		

