




LOCATION PLAN SCALE 1:1250

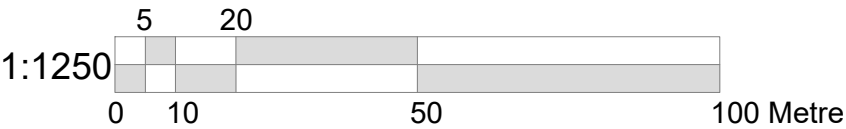

© Crown copyright 2023 Ordnance Survey 100053143

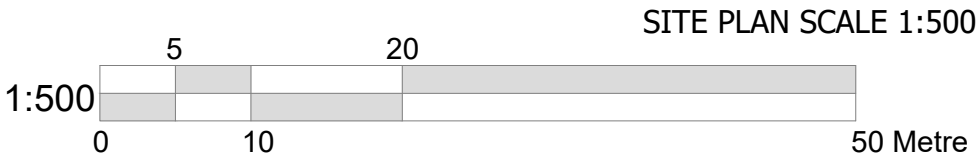

SITE PLAN SCALE 1:500

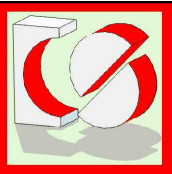

CRAFTED SPACES
ARCHITECTURE + URBANISUM
DESIGNING WITH SOCIAL ECONOMICAL & ENVIRONMENTAL SUSTAINABILITY
(M) 07973988297

Applicant: MR PARVINDER PURBA			
Job Title: 7B HIGHFIELD ROAD, WINDSOR, SL4 4DN			
Drawing Title: BLOCK AND LOCATION PLAN			
Scale: AS SHOWN Date: 24/01/2024	Drawing No. PA-2307-00	Print Size A3	Revision
Drawing Status FOR PLANNING APPROVAL			