
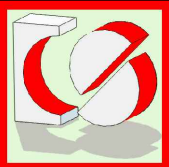


PROPOSED ROOF PLAN

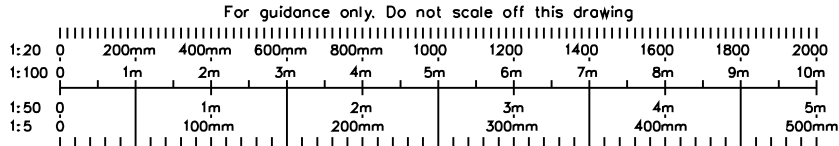

CRAFTED SPACES
ARCHITECTURE + URBANISUM
DESIGNING WITH SOCIAL ECONOMIC & ENVIRONMENTAL SUSTAINABILITY
 (M) 07973988297

Applicant: MR PARVINDER PURBA			
Job Title: 7B HIGHFIELD ROAD, WINDSOR, SL4 4DN			
Drawing Title: PROPOSED ROOF PLAN			
Scale: 1:50 Date: 24/01/2024	Drawing No. PA-2307-08	Print Size A3	Revision
Drawing Status FOR PLANNING APPROVAL			