





EXISTING FRONT ELEVATION




EXISTING REAR ELEVATION

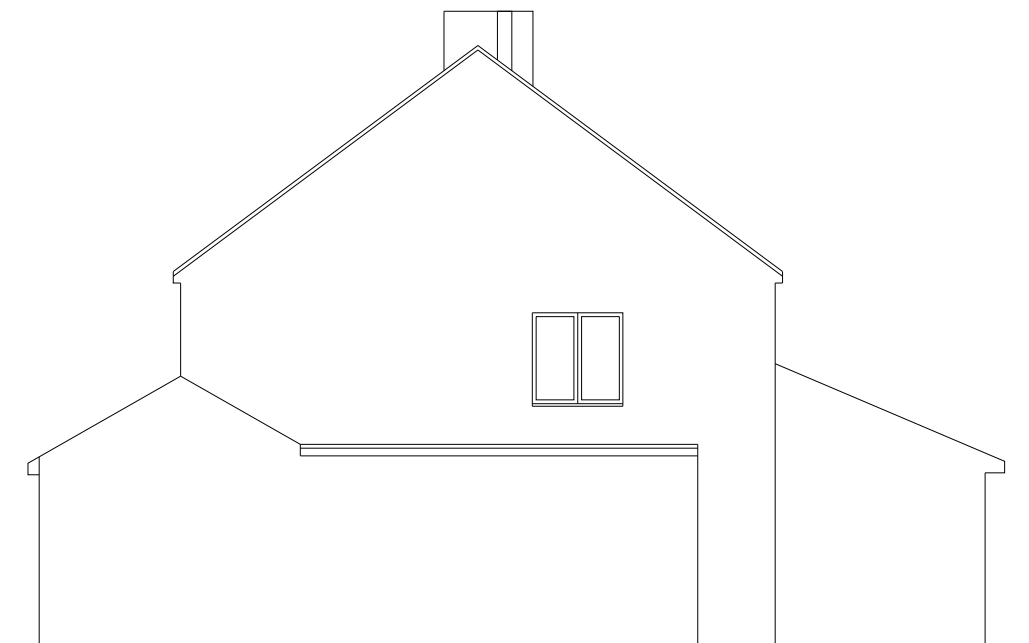

EXISTING SIDE ELEVATION

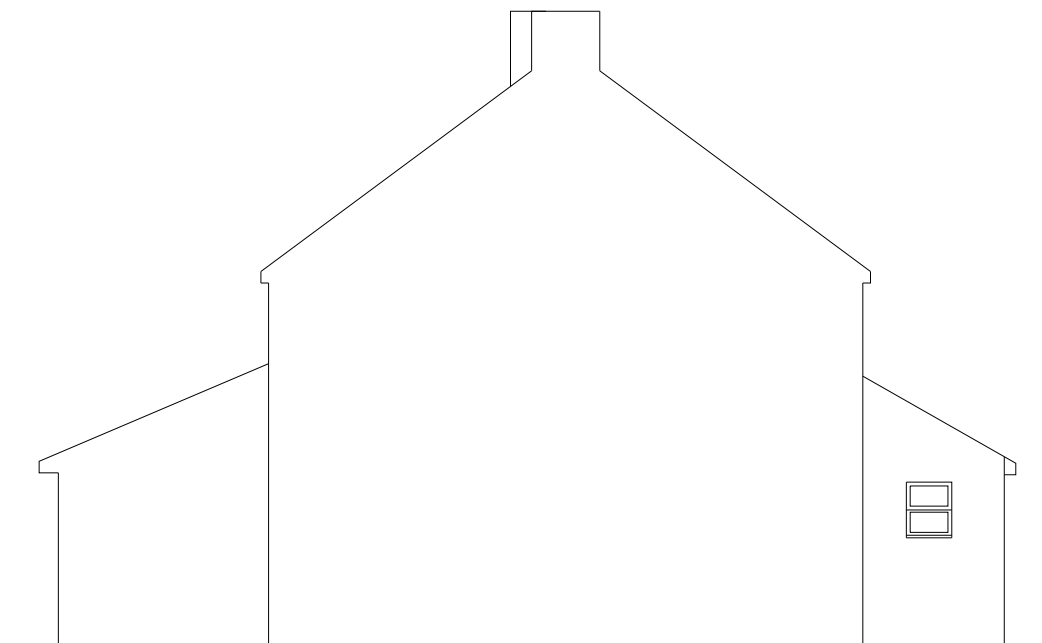

EXISTING ANOTHER SIDE ELEVATION

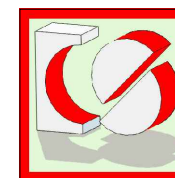

CRAFTED SPACES
ARCHITECTURE + URBANISUM
DESIGNING WITH SOCIAL ECONOMIC & ENVIRONMENTAL SUSTAINABILITY
(M) 07973988297

Applicant:
MR PARVINDER PURBA

Job Title:
7B HIGHFIELD ROAD, WINDSOR, SL4 4DN

Drawing Title:
EXISTING ELEVATIONS

Scale: 1:100	Drawing No. PA-2307-04	Print Size A3	Revision
Date: 24/01/2024			

Drawing Status
FOR PLANNING APPROVAL

