


**PROPOSED FIRST FLOOR PLAN**

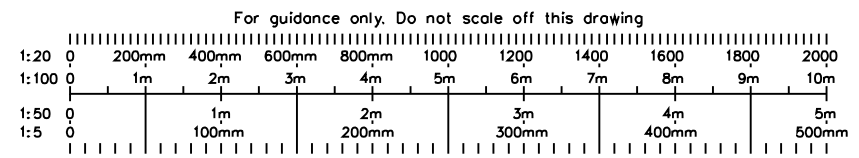

**CRAFTED SPACES**  
 ARCHITECTURE + URBANISUM  
DESIGNING WITH SOCIAL ECONOMIC & ENVIRONMENTAL SUSTAINABILITY  
 (M) 07973988297

Applicant:  
**MR PARVINDER PURBA**

Job Title:  
**7B HIGHFIELD ROAD, WINDSOR, SL4 4DN**

Drawing Title:  
**PROPOSED FIRST FLOOR PLAN**

|                  |                        |               |          |
|------------------|------------------------|---------------|----------|
| Scale: 1:50      | Drawing No. PA-2307-06 | Print Size A3 | Revision |
| Date: 24/01/2024 |                        |               |          |

Drawing Status  
**FOR PLANNING APPROVAL**