



North elevation front

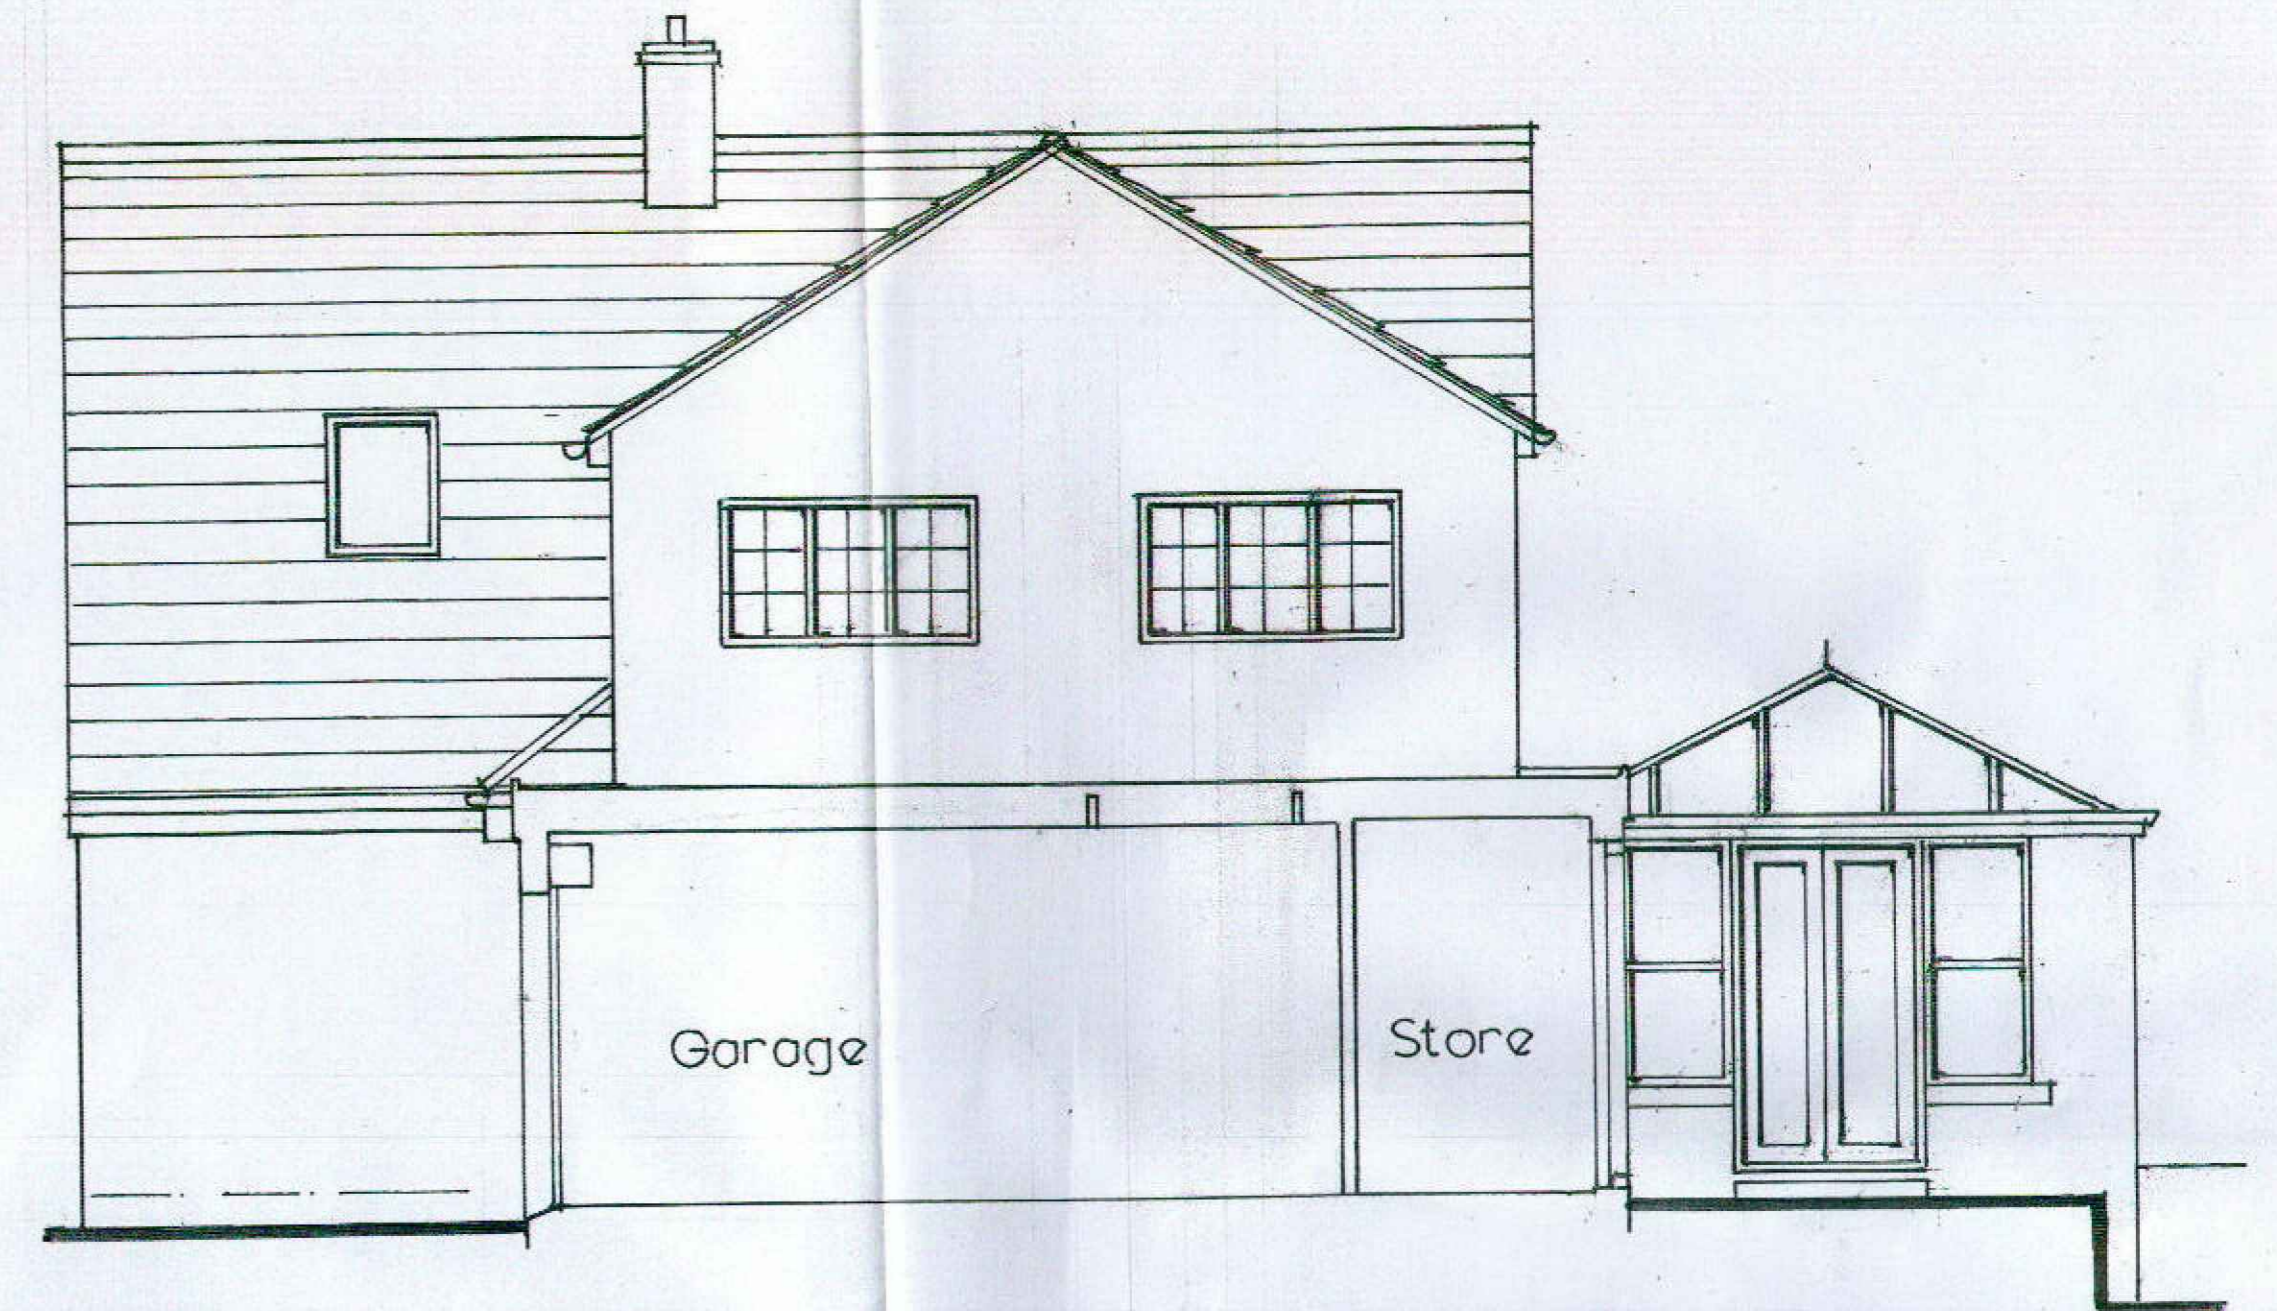

SECTION A.A

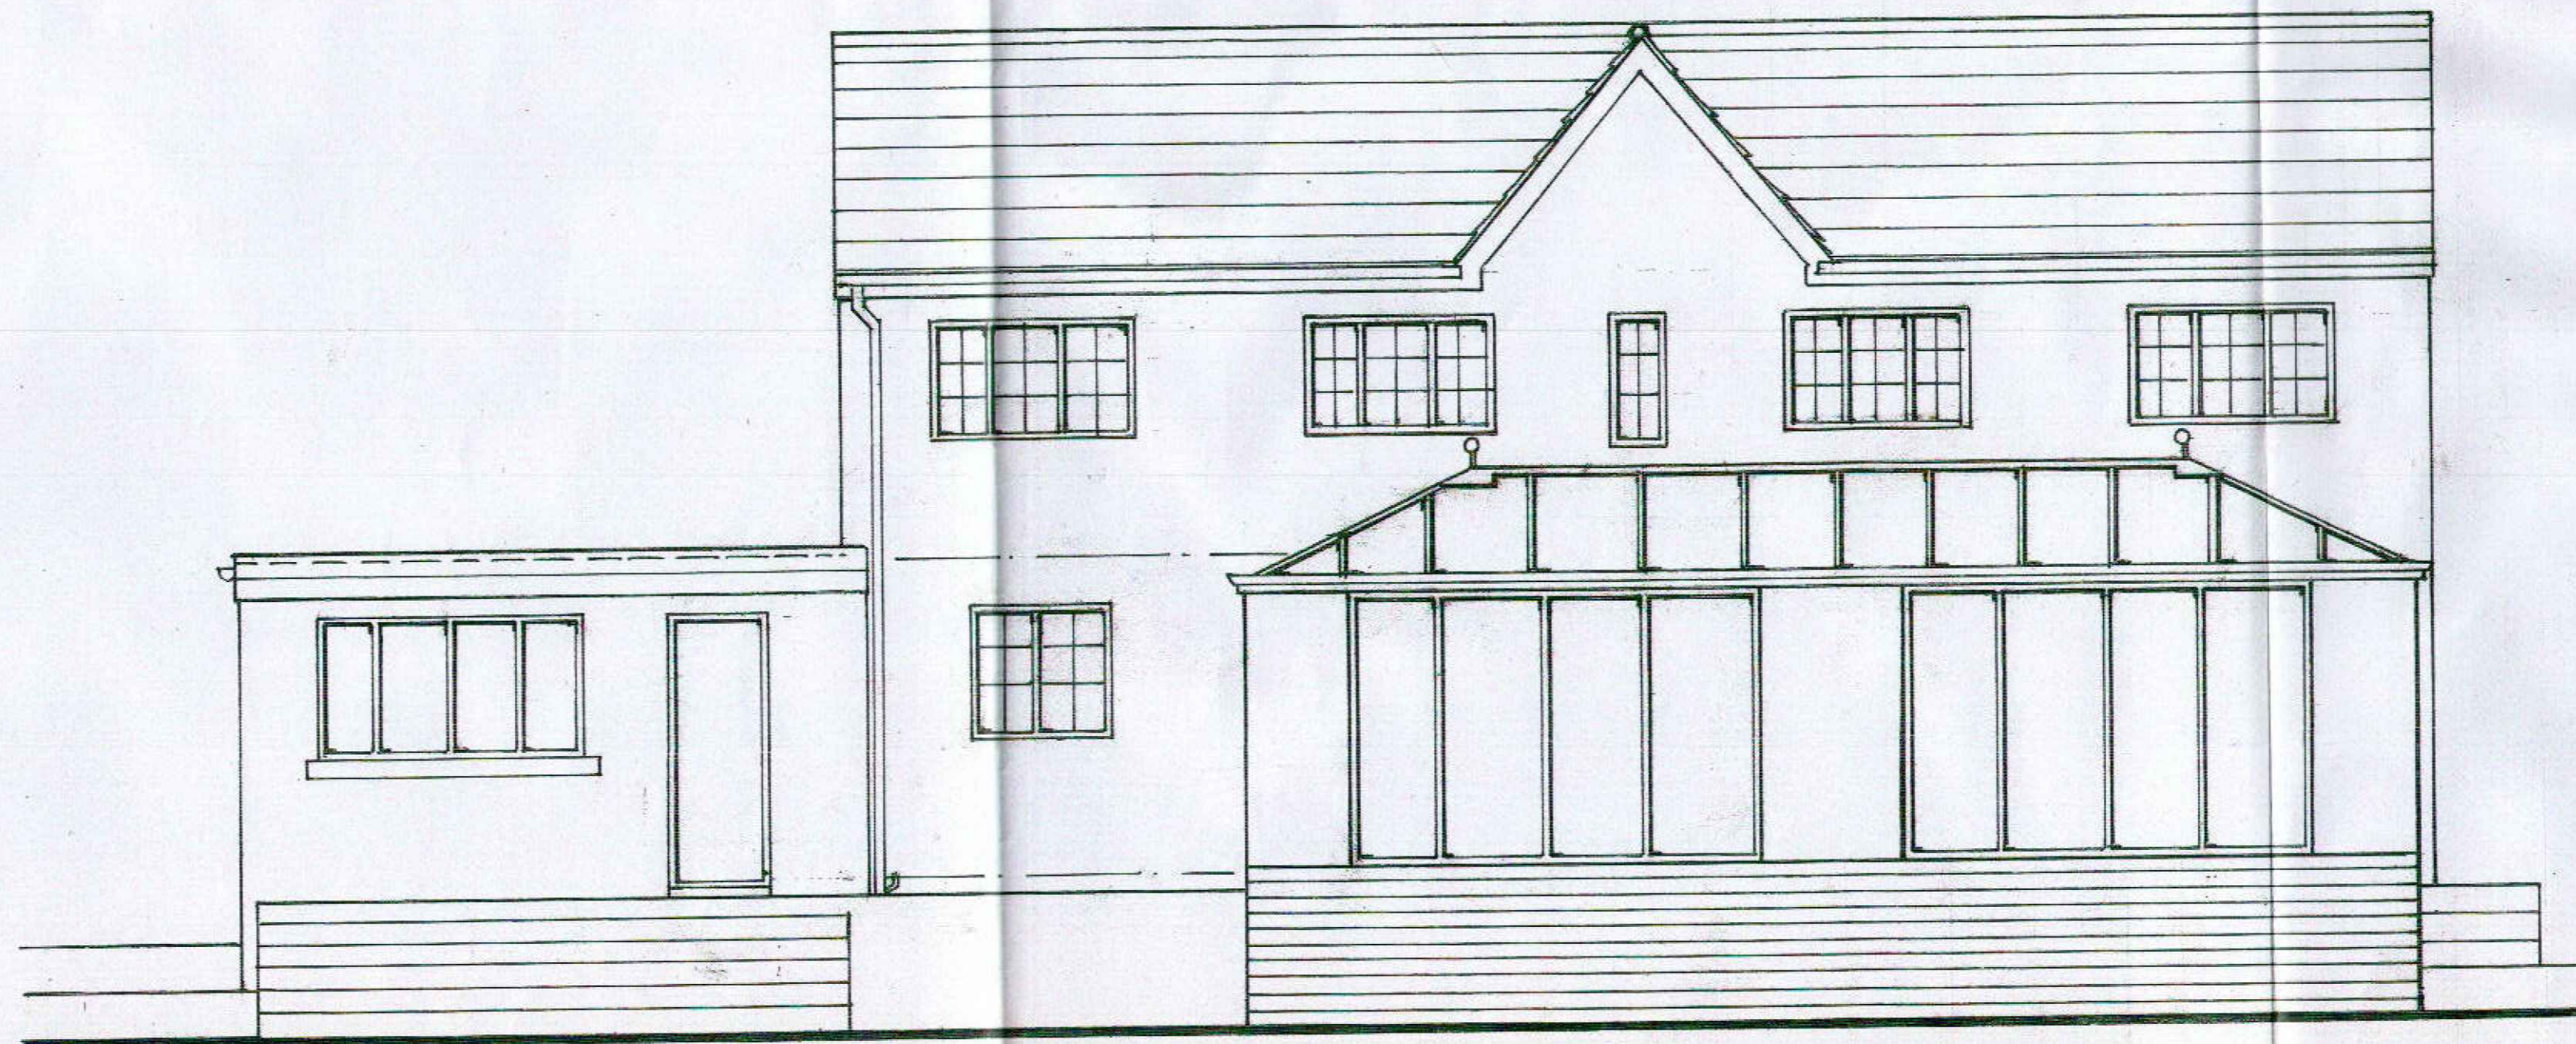

South elevation rear

no	date	by	revision

client	MR & MRS. R. BULLOCK
project	EXTENSIONS AND ALTERATIONS TO DWELLING
location	27 BEECH CRESCENT DARRINGTON WF8 3AE
drawing	EXISTING SECTION AND ELEVATIONS.

Owens Design
 Architectural Design, Development and Planning
 95 Lynwood Crescent,
 Pontefract, West Yorks
 Tel: 01977 702450

date	NOV 23	dwg no	743/03
drawn by	C.J.O		
scale	1:50		