



GROUND FLOOR PLAN

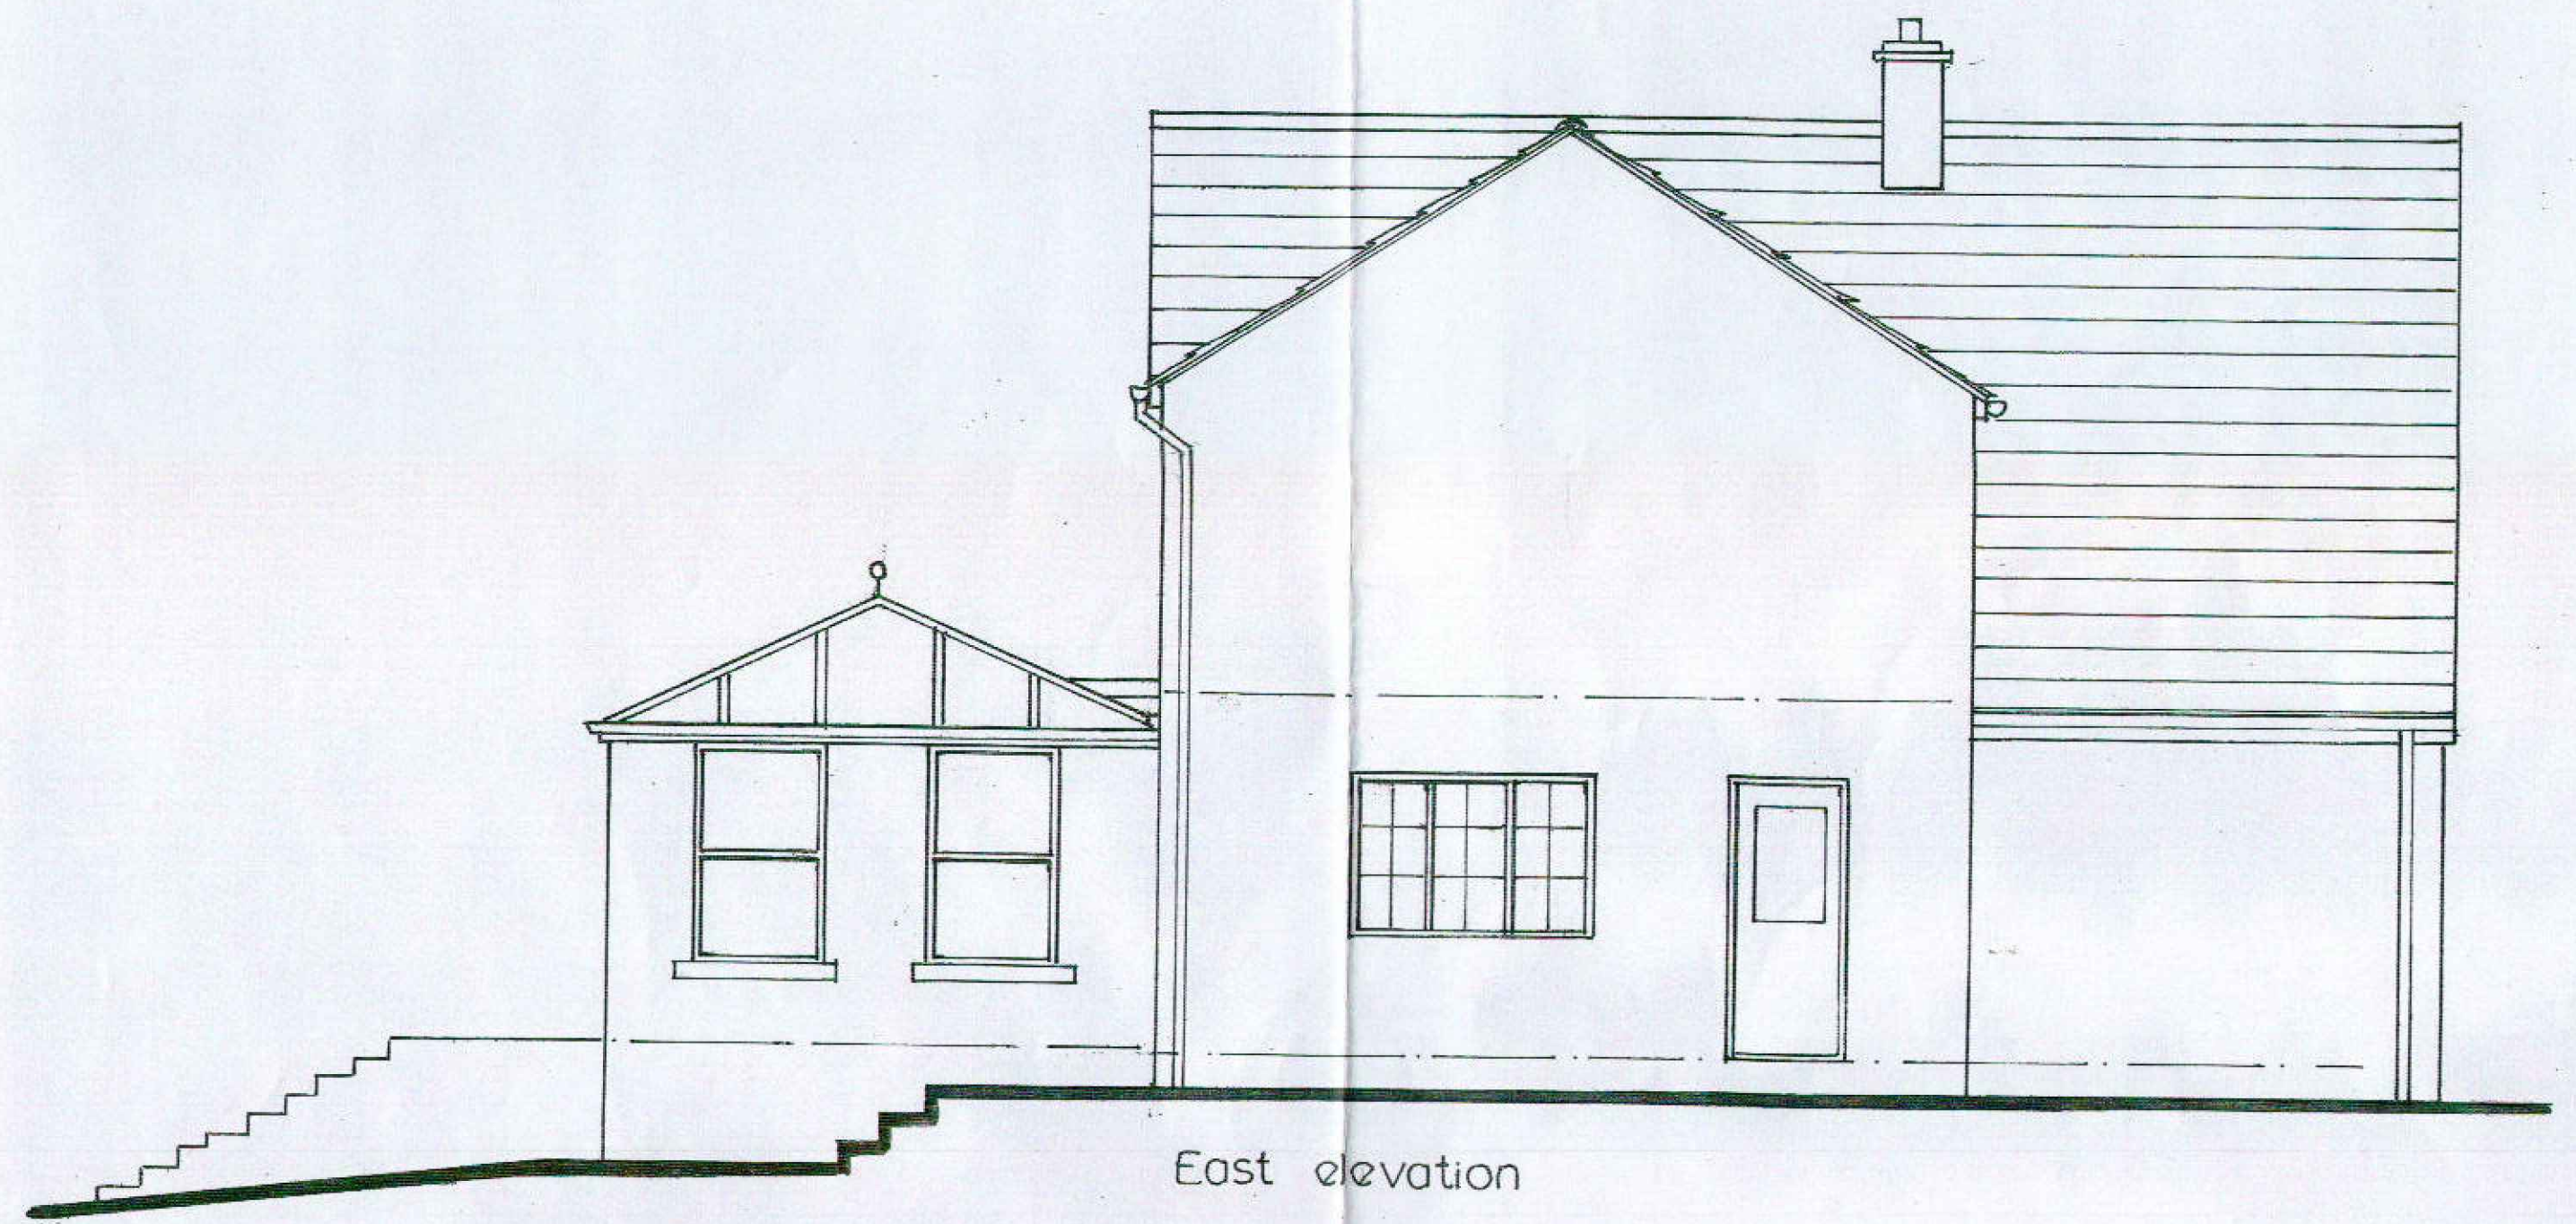

East elevation

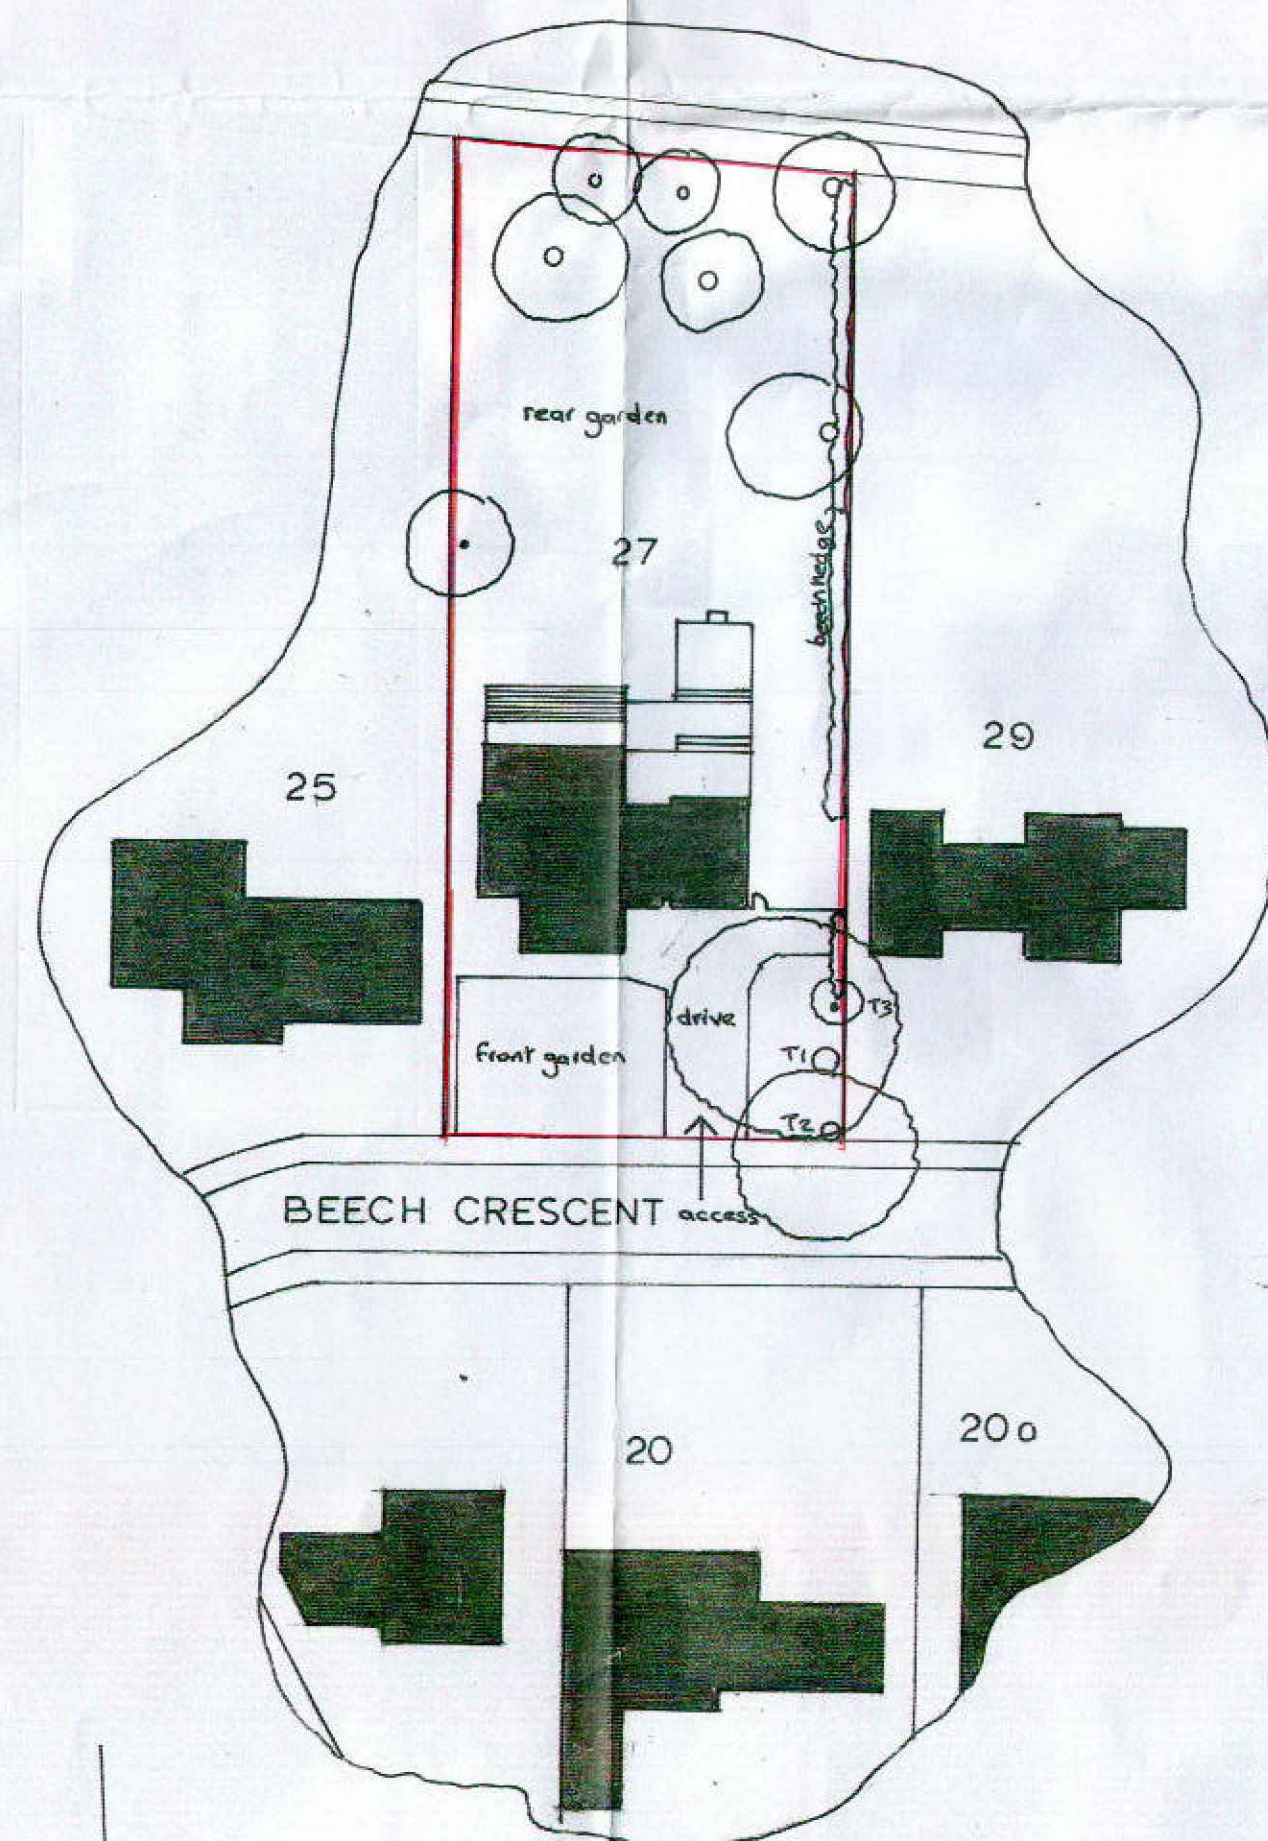

BLOCK PLAN scale 1:500

| East elevation added | | | |
|----------------------|-------------|----|----------|
| no | date | by | revision |
| A | Feb 22 2000 | | added |

| | |
|----------|--|
| client | MR & MRS R. BULLOCK |
| | EXTENSIONS AND ALTERATIONS TO DWELLING. |
| location | 27 BEECH CRESCENT DARRINGTON WF8 3AE |
| drawing | GROUND FLOOR EXISTING PLAN |

Owens Design

Architectural Design, Development and Planning

95 Lynwood Crescent,
Pontefract, West Yorks
Tel: 01977 702450

| | | | |
|----------|--------|--------|---------------------|
| date | NOV 23 | dwg no | 743/01 ^A |
| drawn by | C.J.O. | | |
| 1:50 | | | |