


FIRST FLOOR PLAN

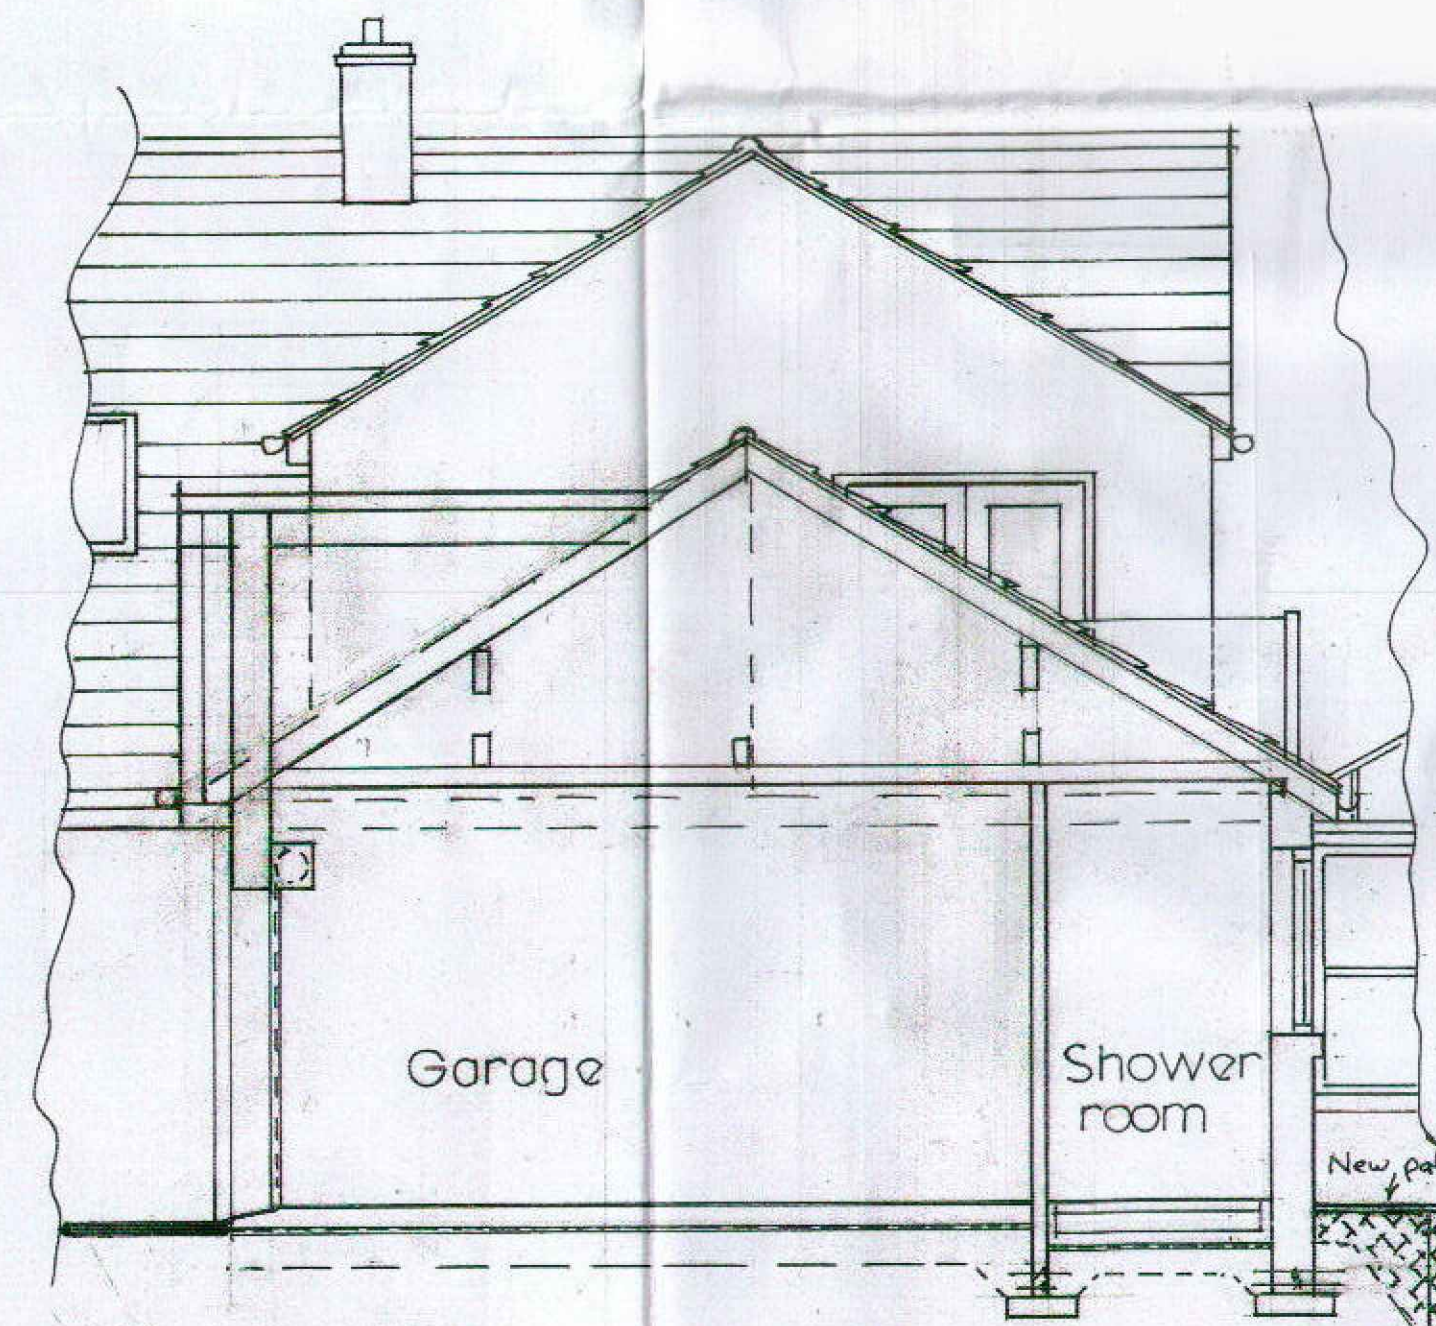

SECTION CC.

no	date	by	re	revision

client	MR & MRS. R. BULLOCK
project	EXTENSION AND ALTERATIONS TO DWELLING
location	27 BEECH CRESCENT DARRINGTON WF8 3AE
drawing	FIRST FLOOR PROPOSED PLAN

**Owens Design**

Architectural Design, Development and Planning

95 Lynwood Crescent,  
Pontefract, West Yorks  
Tel: 01977 702450

date	JAN 24	dwg no	743/05
drawn by	C. J. O.	scale	1:50