


GROUND FLOOR PLAN

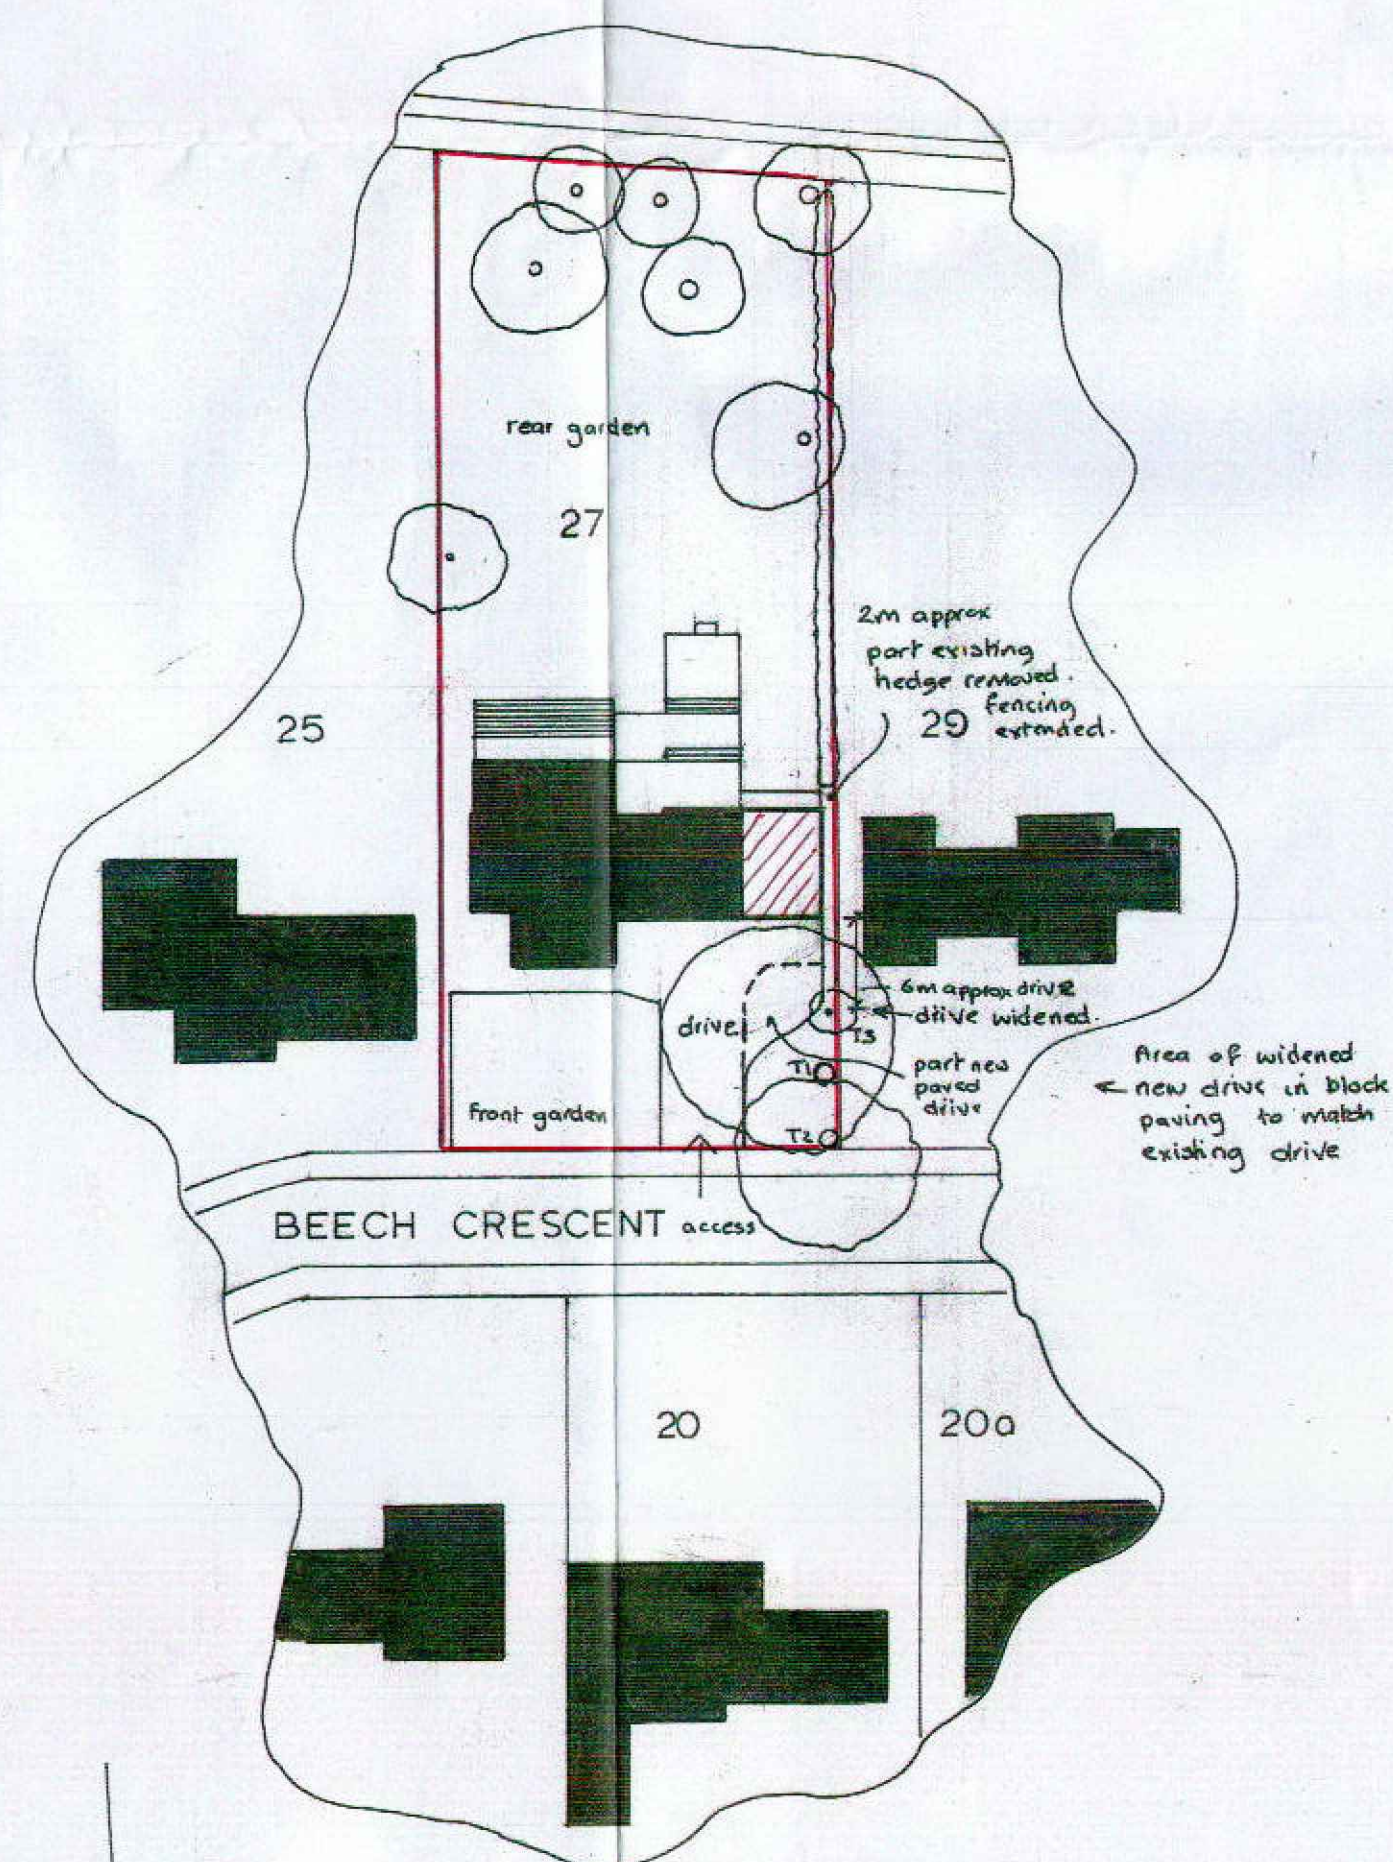

BLOCK PLAN scale 1:500

Foul and surface water to connect into existing systems.

no	date	by	revision

client	MR & MRS R. BULLOCK
project	EXTENSIONS AND ALTERATIONS TO DWELLING
location	27 BEECH CRESCENT DARRINGTON WFB 3AE
drawing	GROUND FLOOR PROPOSED PLAN

Owens Design
 Architectural Design, Development and Planning
 95 Lynwood Crescent,
 Pontefract, West Yorks
 Tel: 01977 702450

date	JAN 24	dwg no	743/04
drawn by	C.J.O.		
scale	1:50		