




East elevation

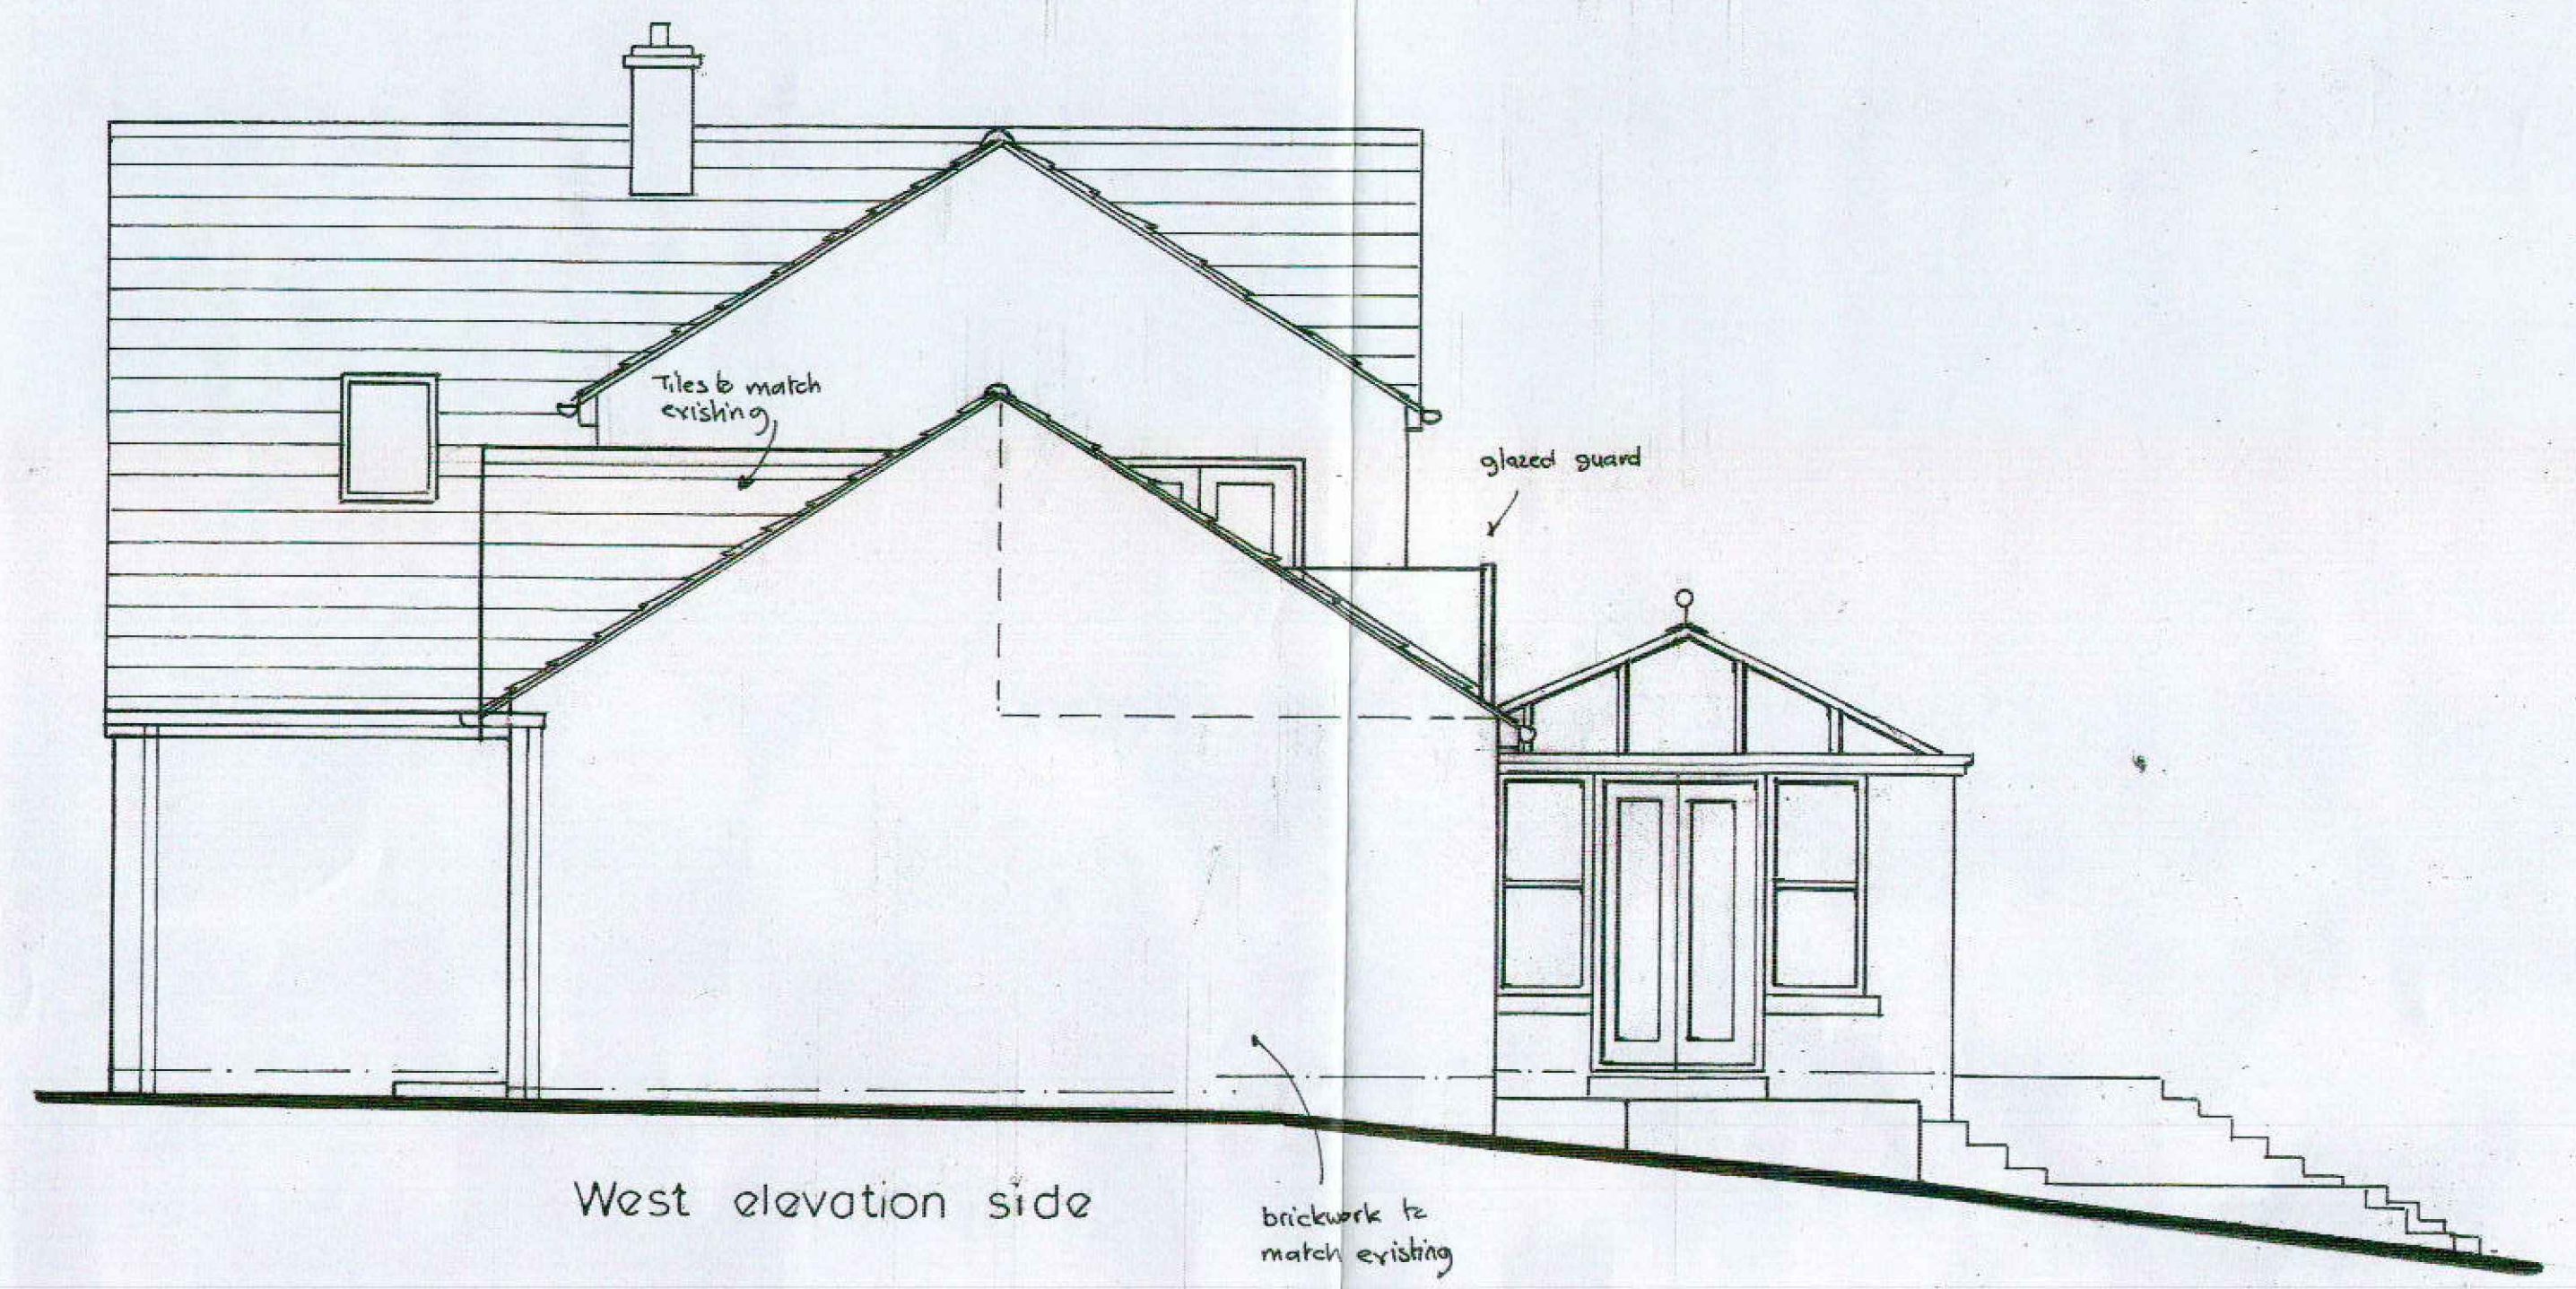

West elevation side

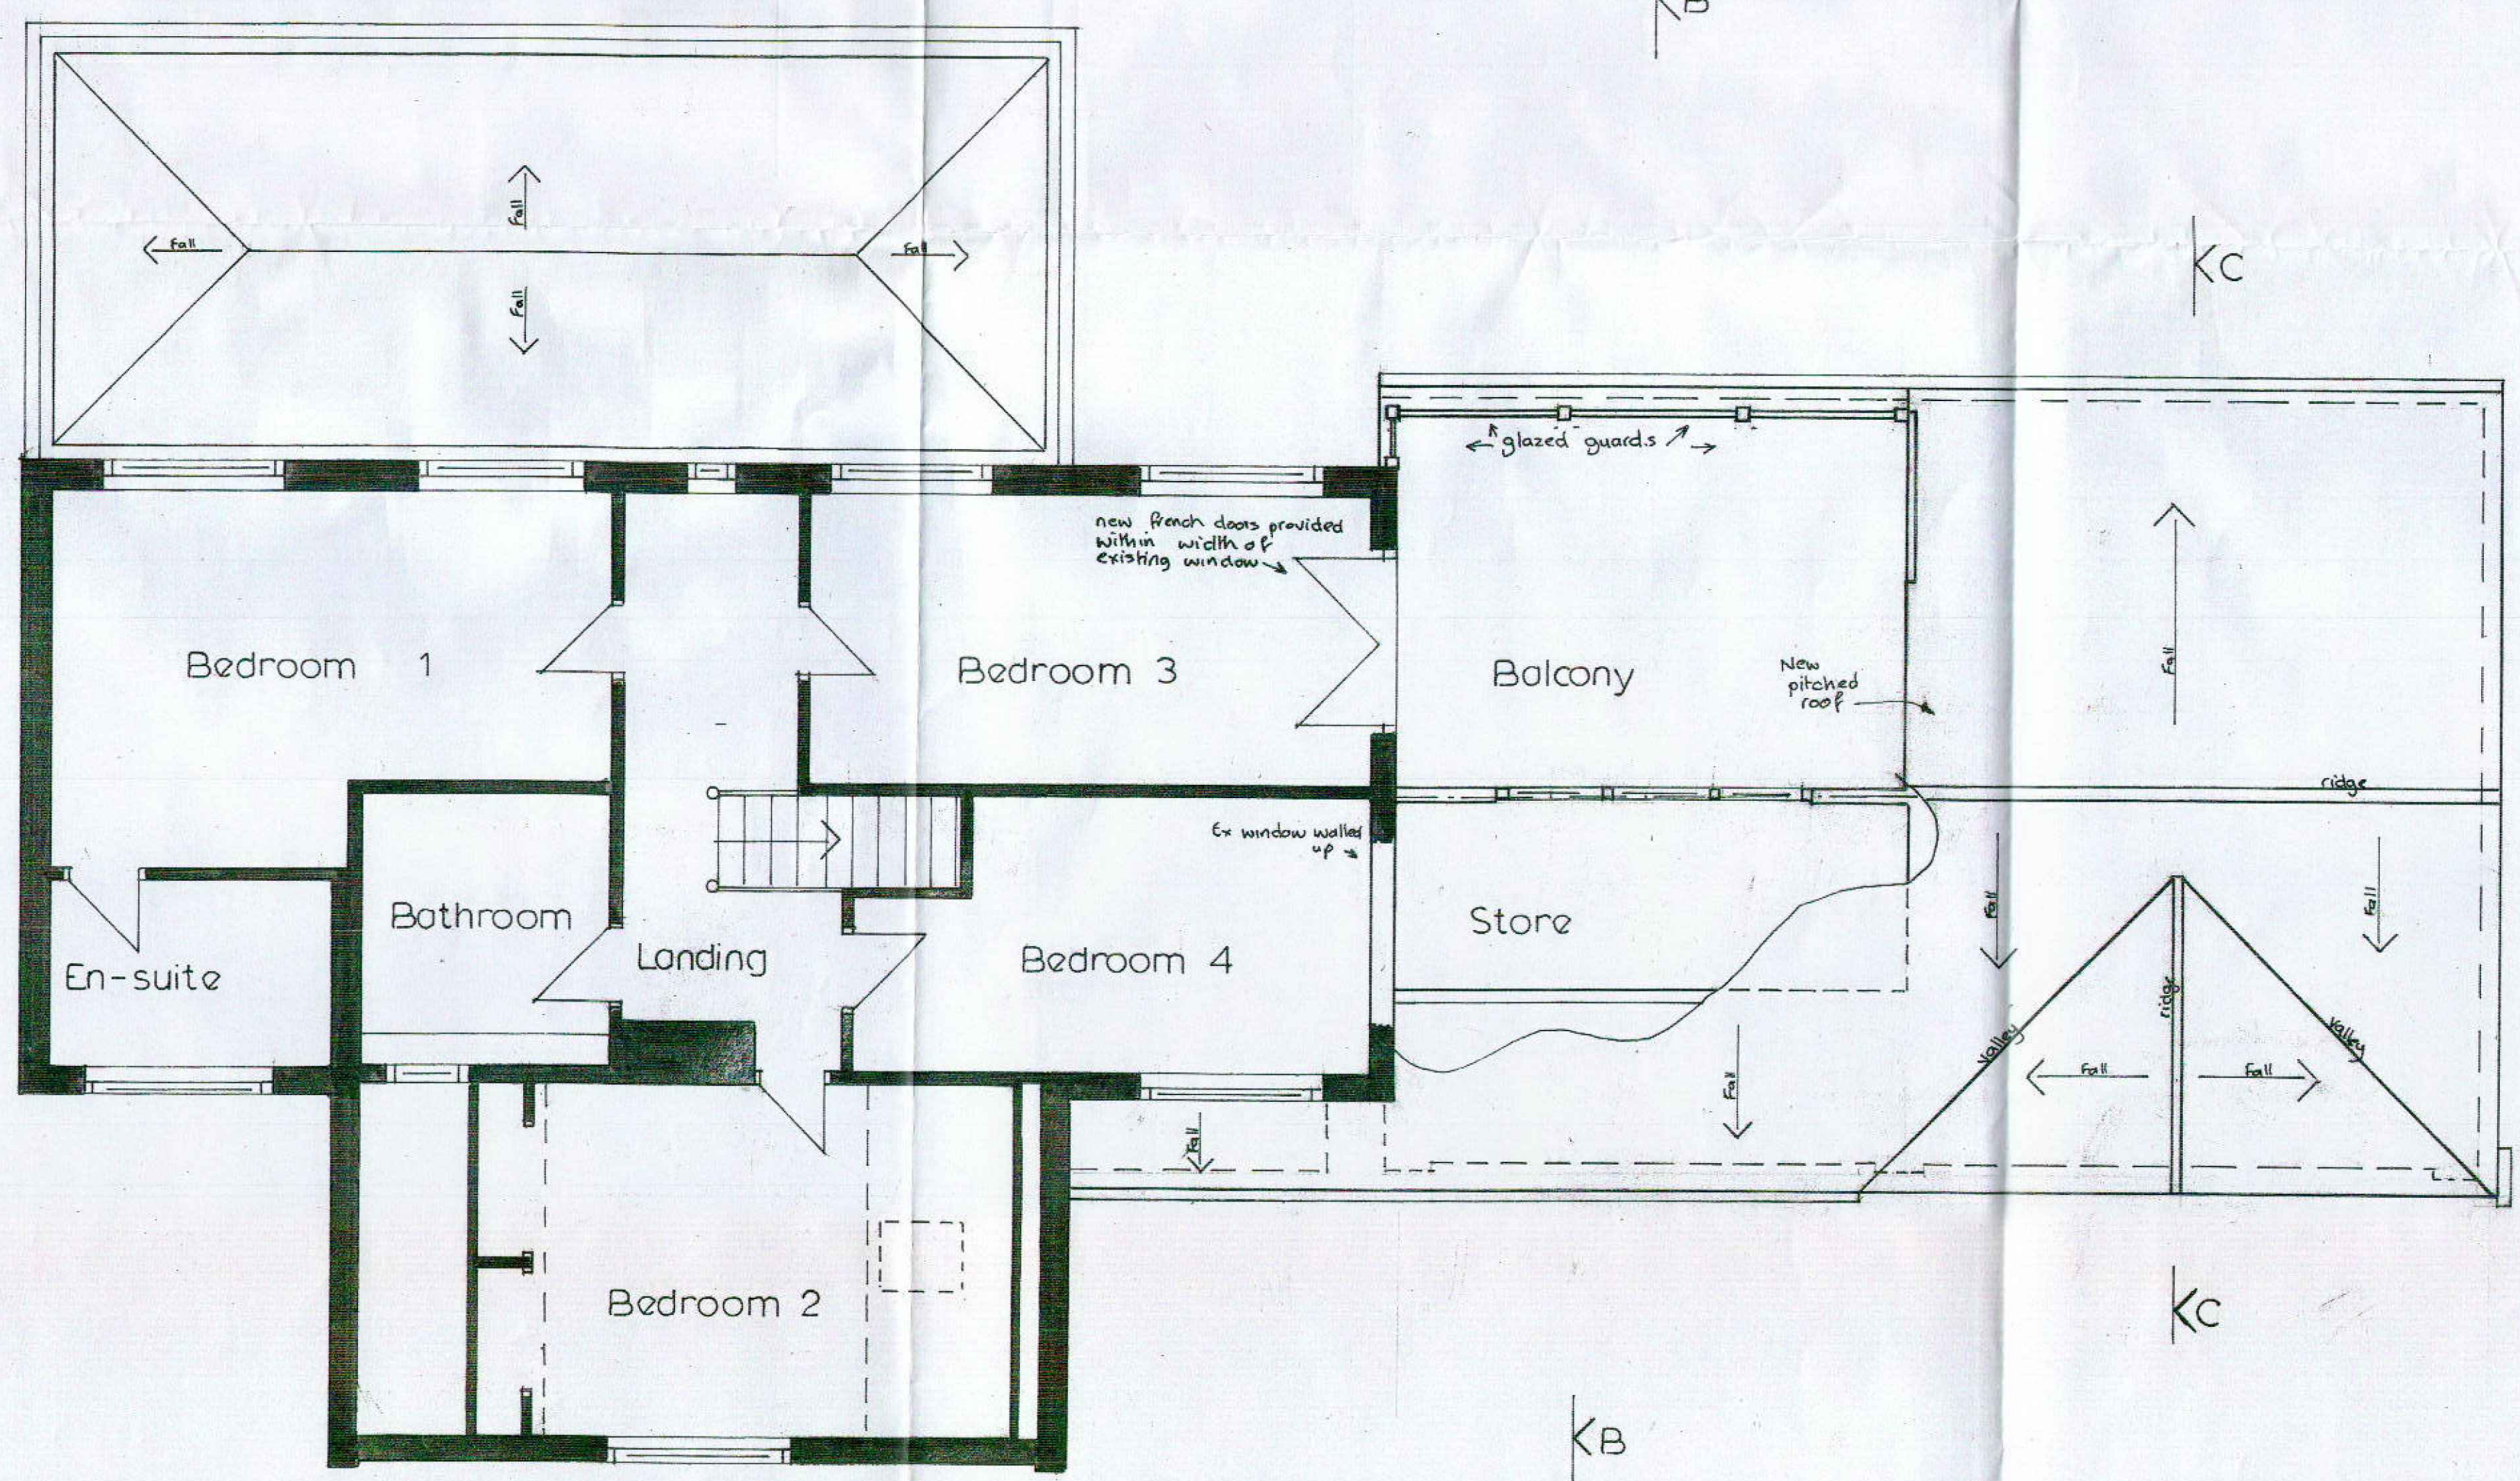

FIRST FLOOR PLAN

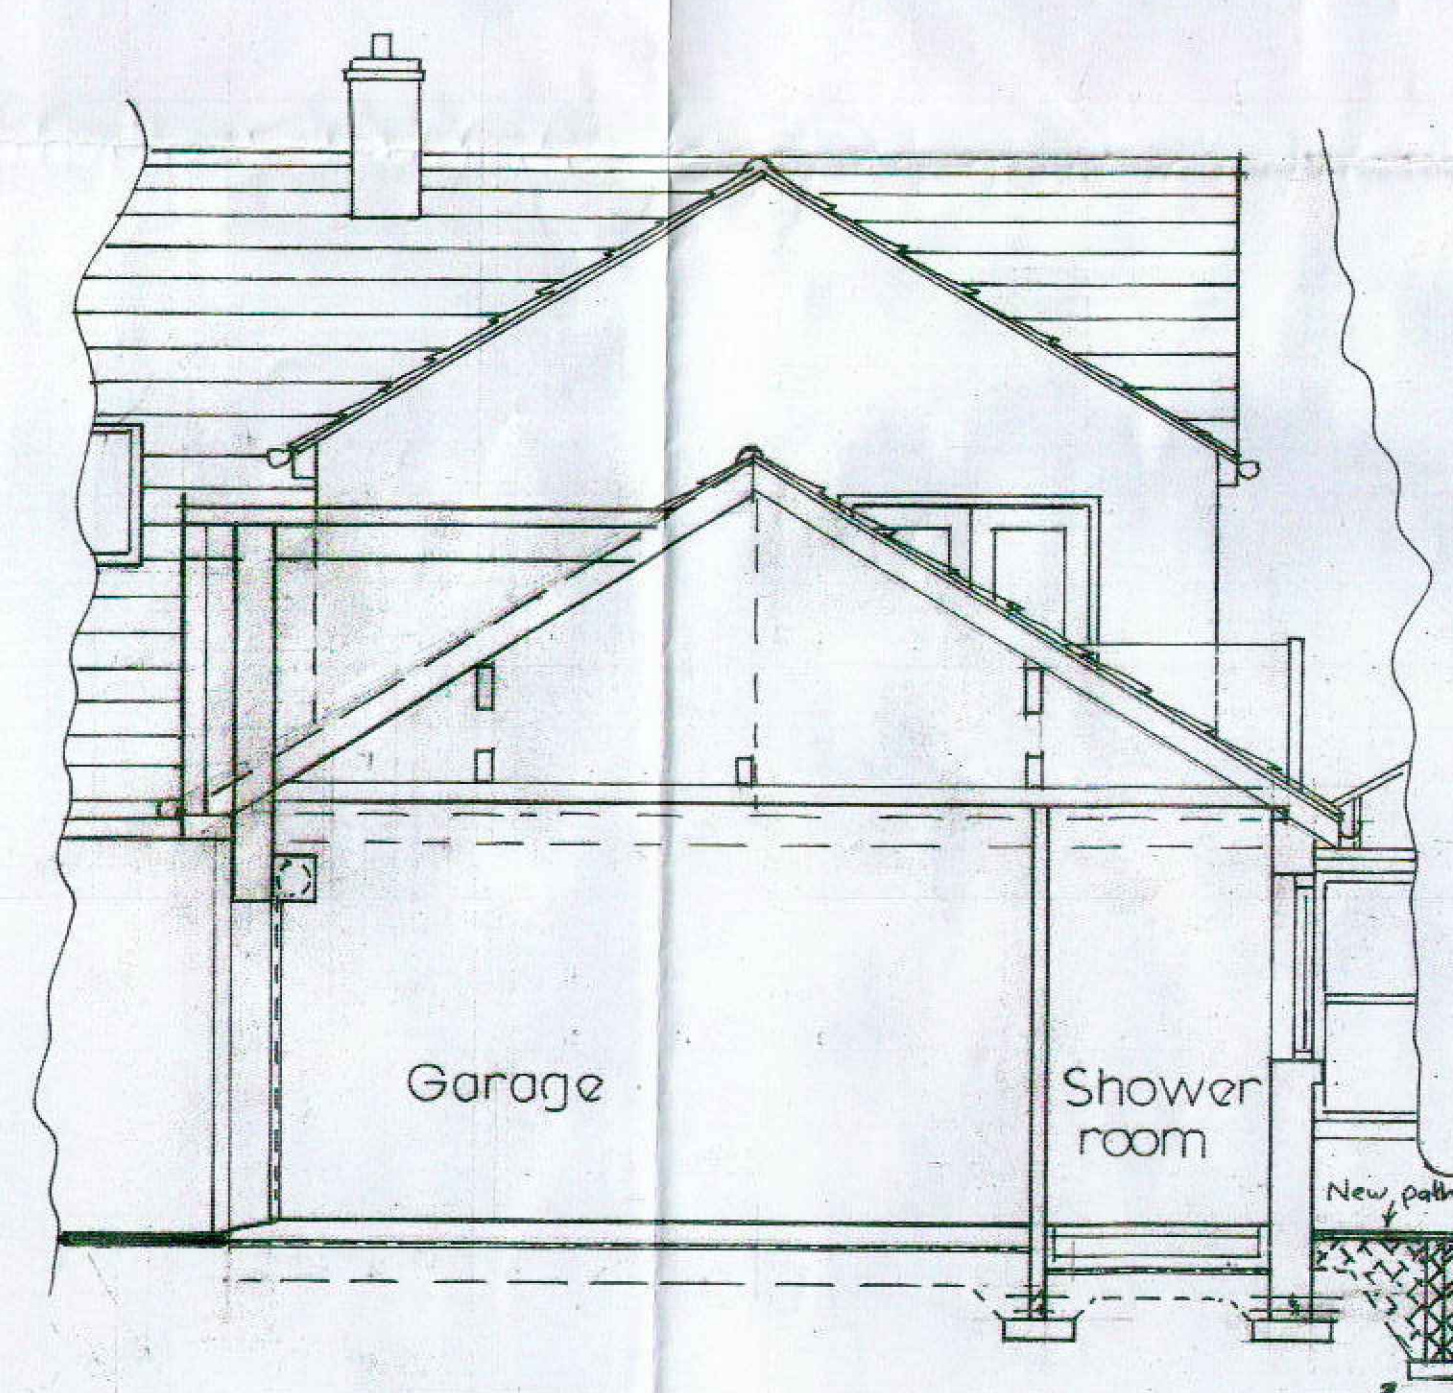

SECTION CC.

A				Feb 24				CJO				East elevation			
no	date	by	re	no	date	by	re	no	date	by	re	no	date	by	re

client	MR & MRS. R. BULLOCK
project	EXTENSION AND ALTERATIONS TO DWELLING
location	27 BEECH CRESCENT DARRINGTON WF8 3AE
drawing	FIRST FLOOR PROPOSED PLAN

**Owens Design**  
 Architectural Design, Development and Planning  
 95 Lynwood Crescent,  
 Pontefract, West Yorks  
 Tel: 01977 702450

date	JAN 24	dwg no	743/05 <sup>A</sup>
drawn by	C.J.O.	scale	1:50

