





North elevation front

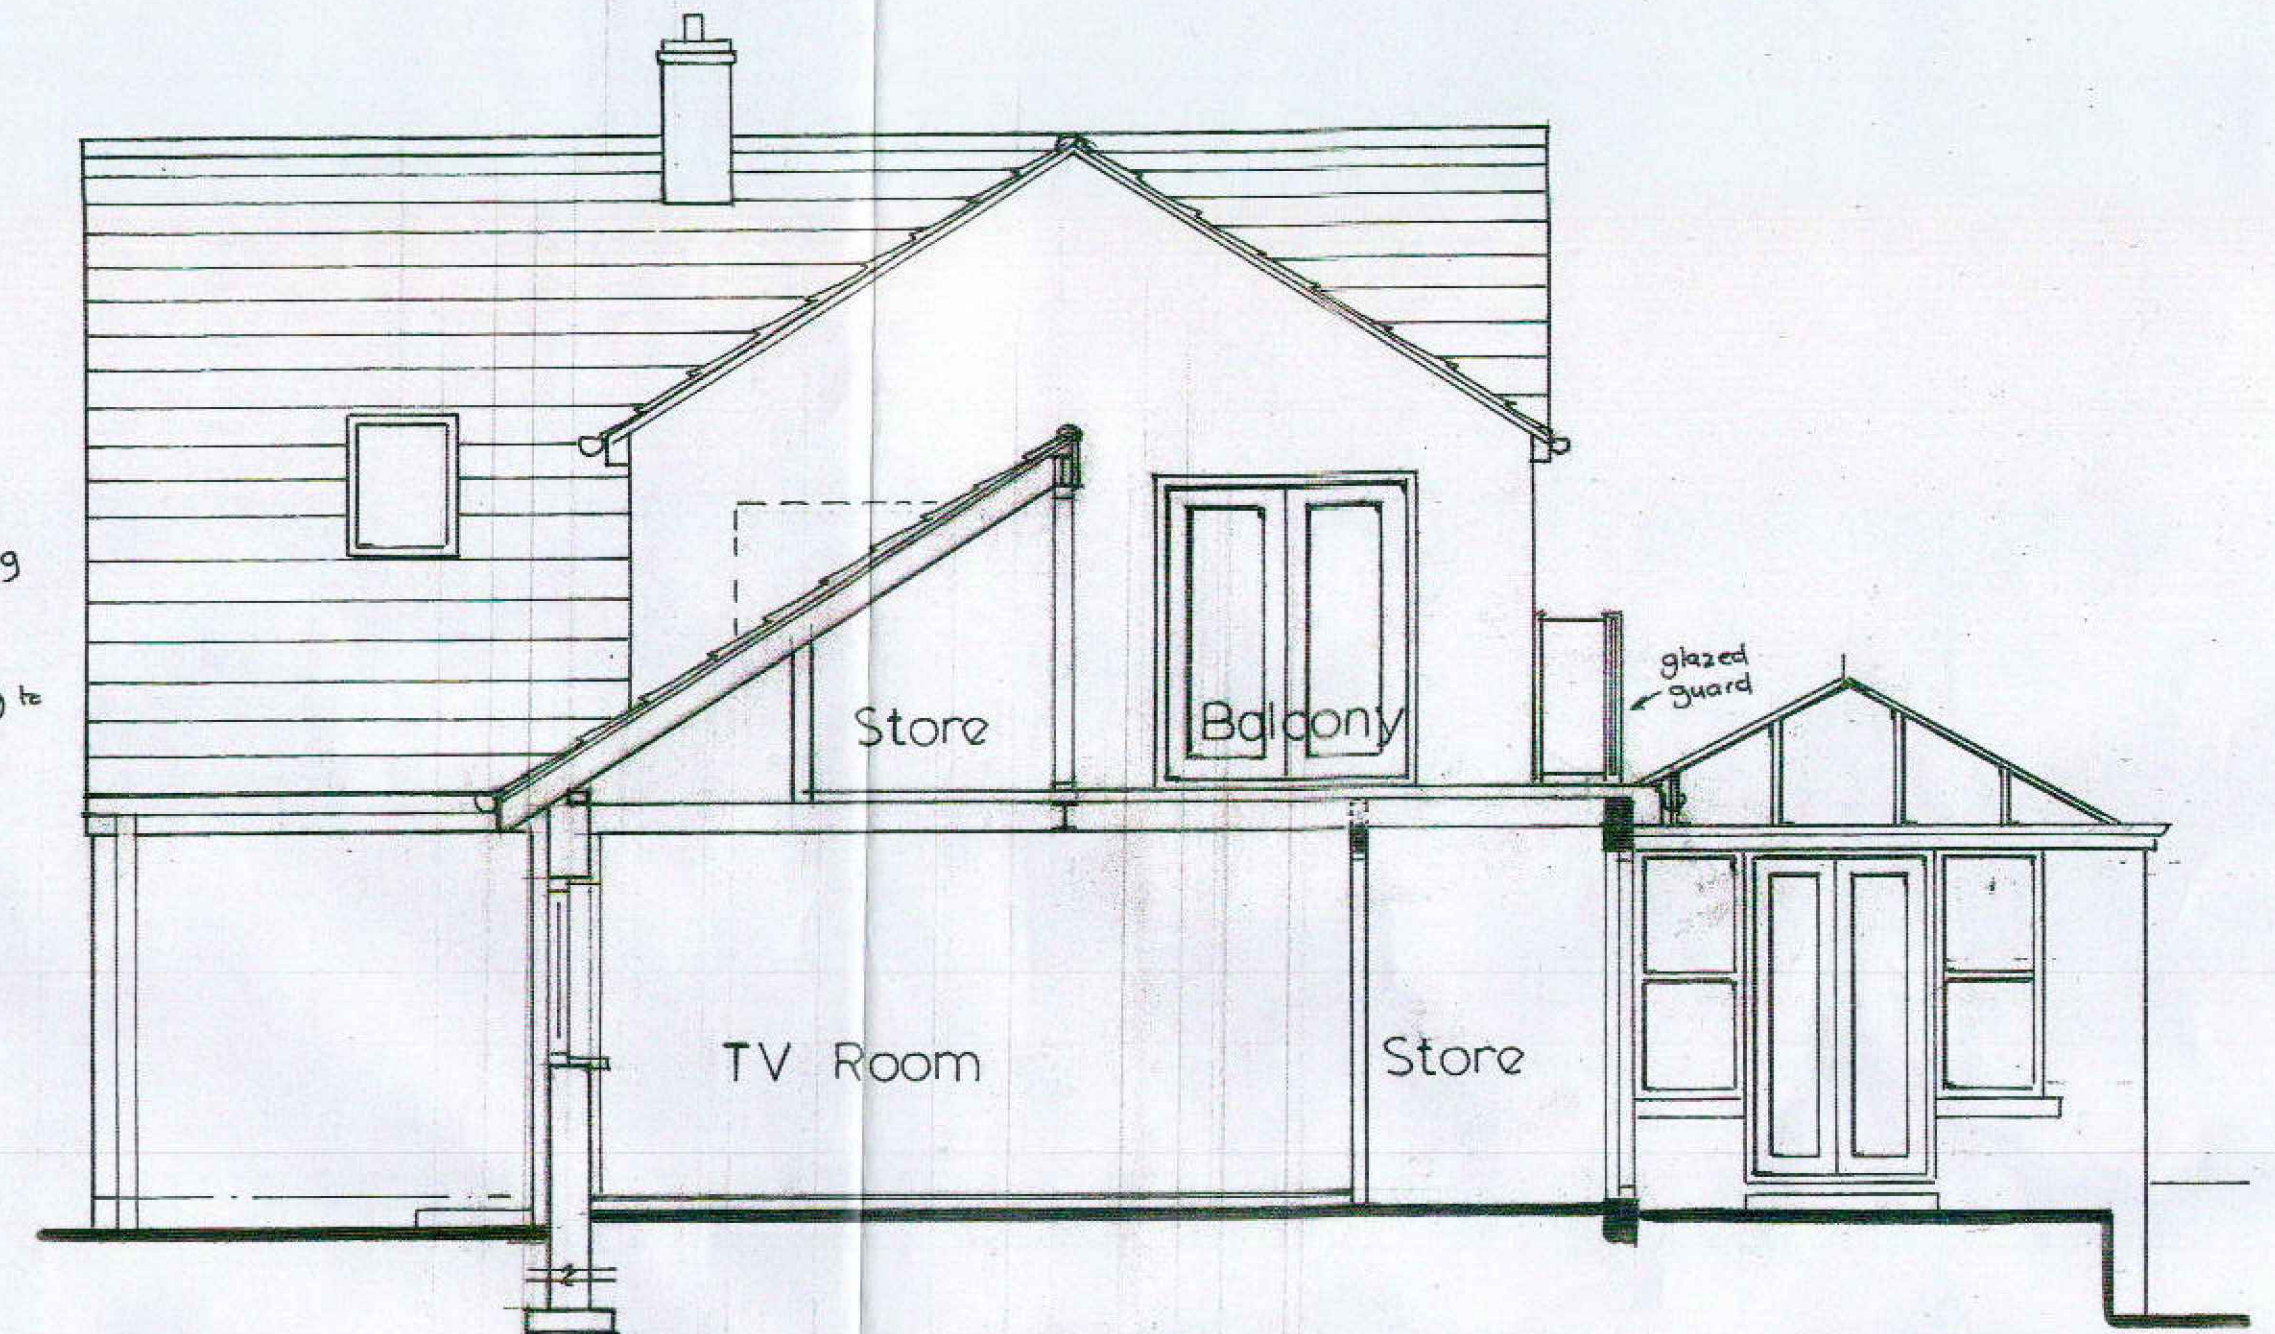

SECTION B.B

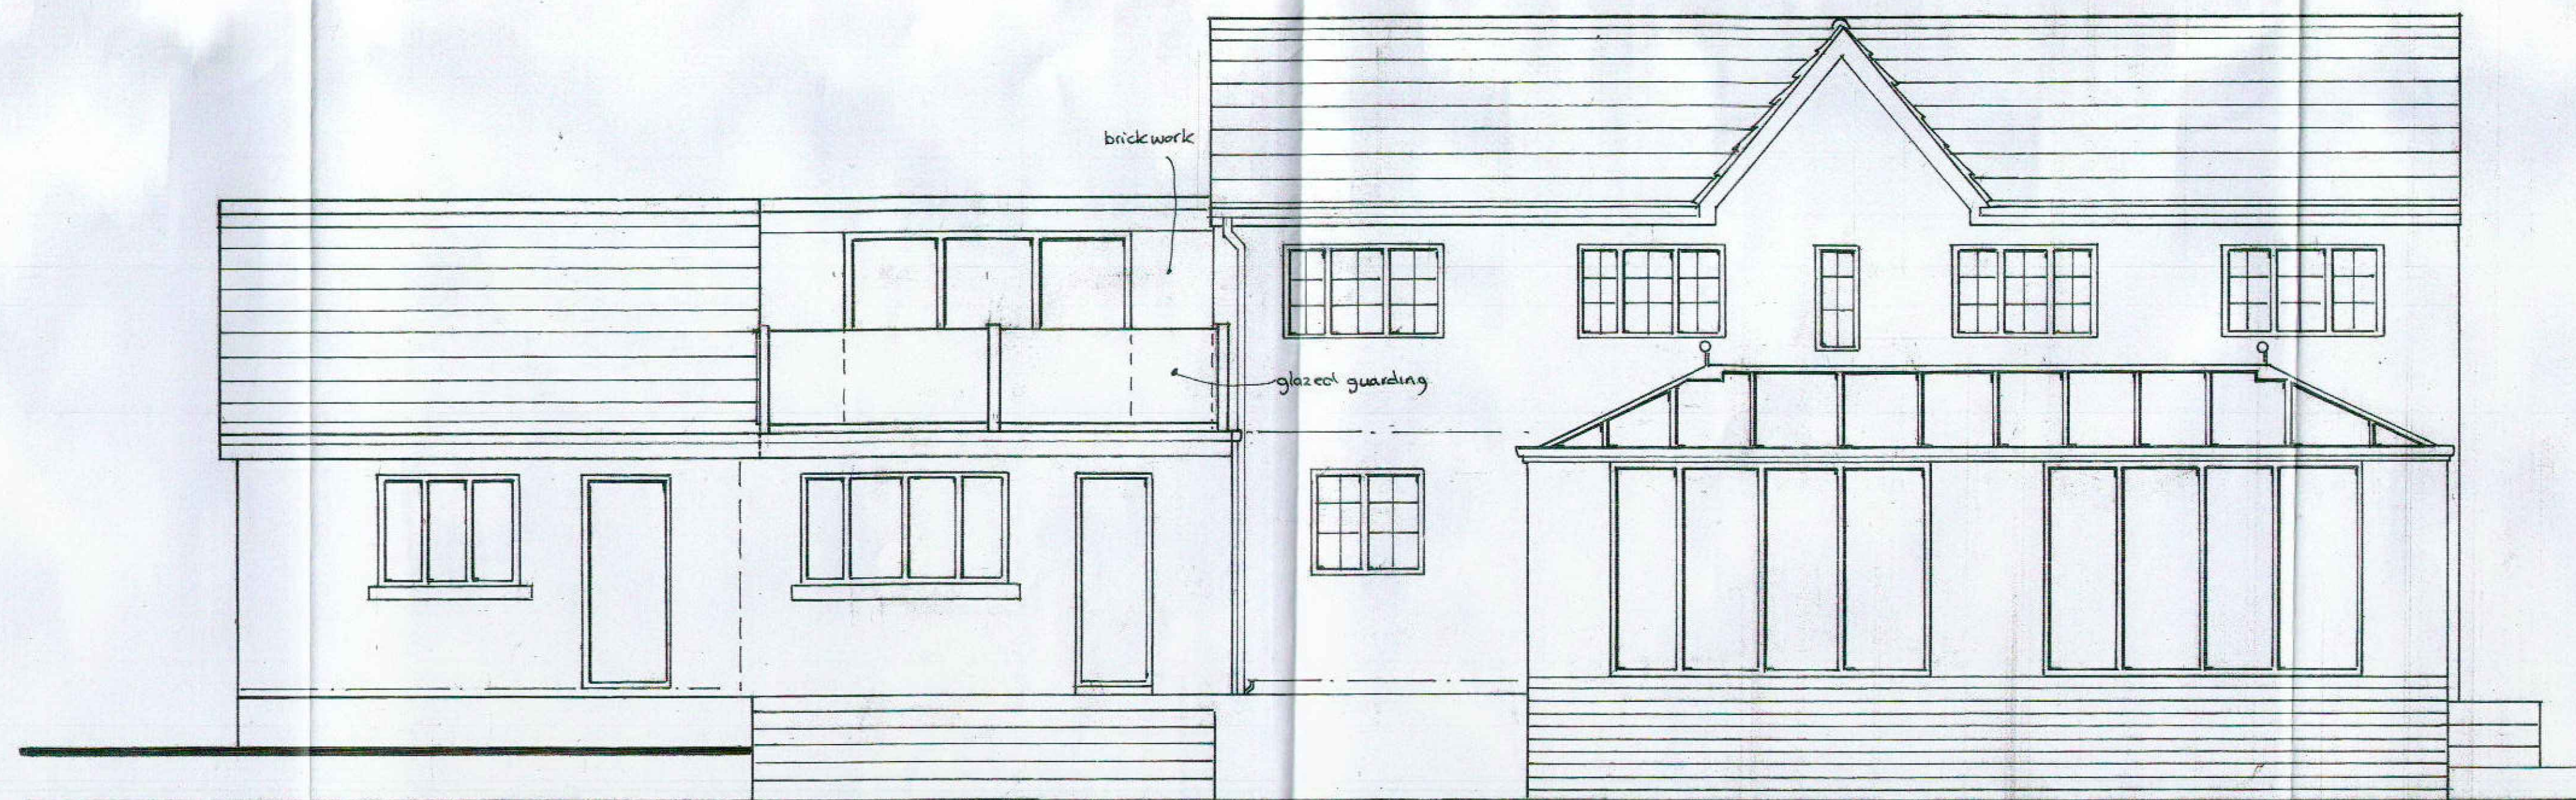

South elevation rear

All materials to match existing dwelling

no	date	by	revision

client

MR & MRS. R. BULLOCK

project  
EXTENSION AND  
ALTERATIONS TO  
DWELLING

location  
27 BEECH CRESCENT  
DARRINGTON  
WF8 3AE

drawing  
PROPOSED SECTION  
AND ELEVATIONS

**Owens Design**

Architectural Design, Development and Planning

95 Lynwood Crescent,  
Pontefract, West Yorks  
Tel: 01977 702450

date	dwgno
JAN 24	743/06
drawn by	
C.J.O.	
scale	
1:50	