
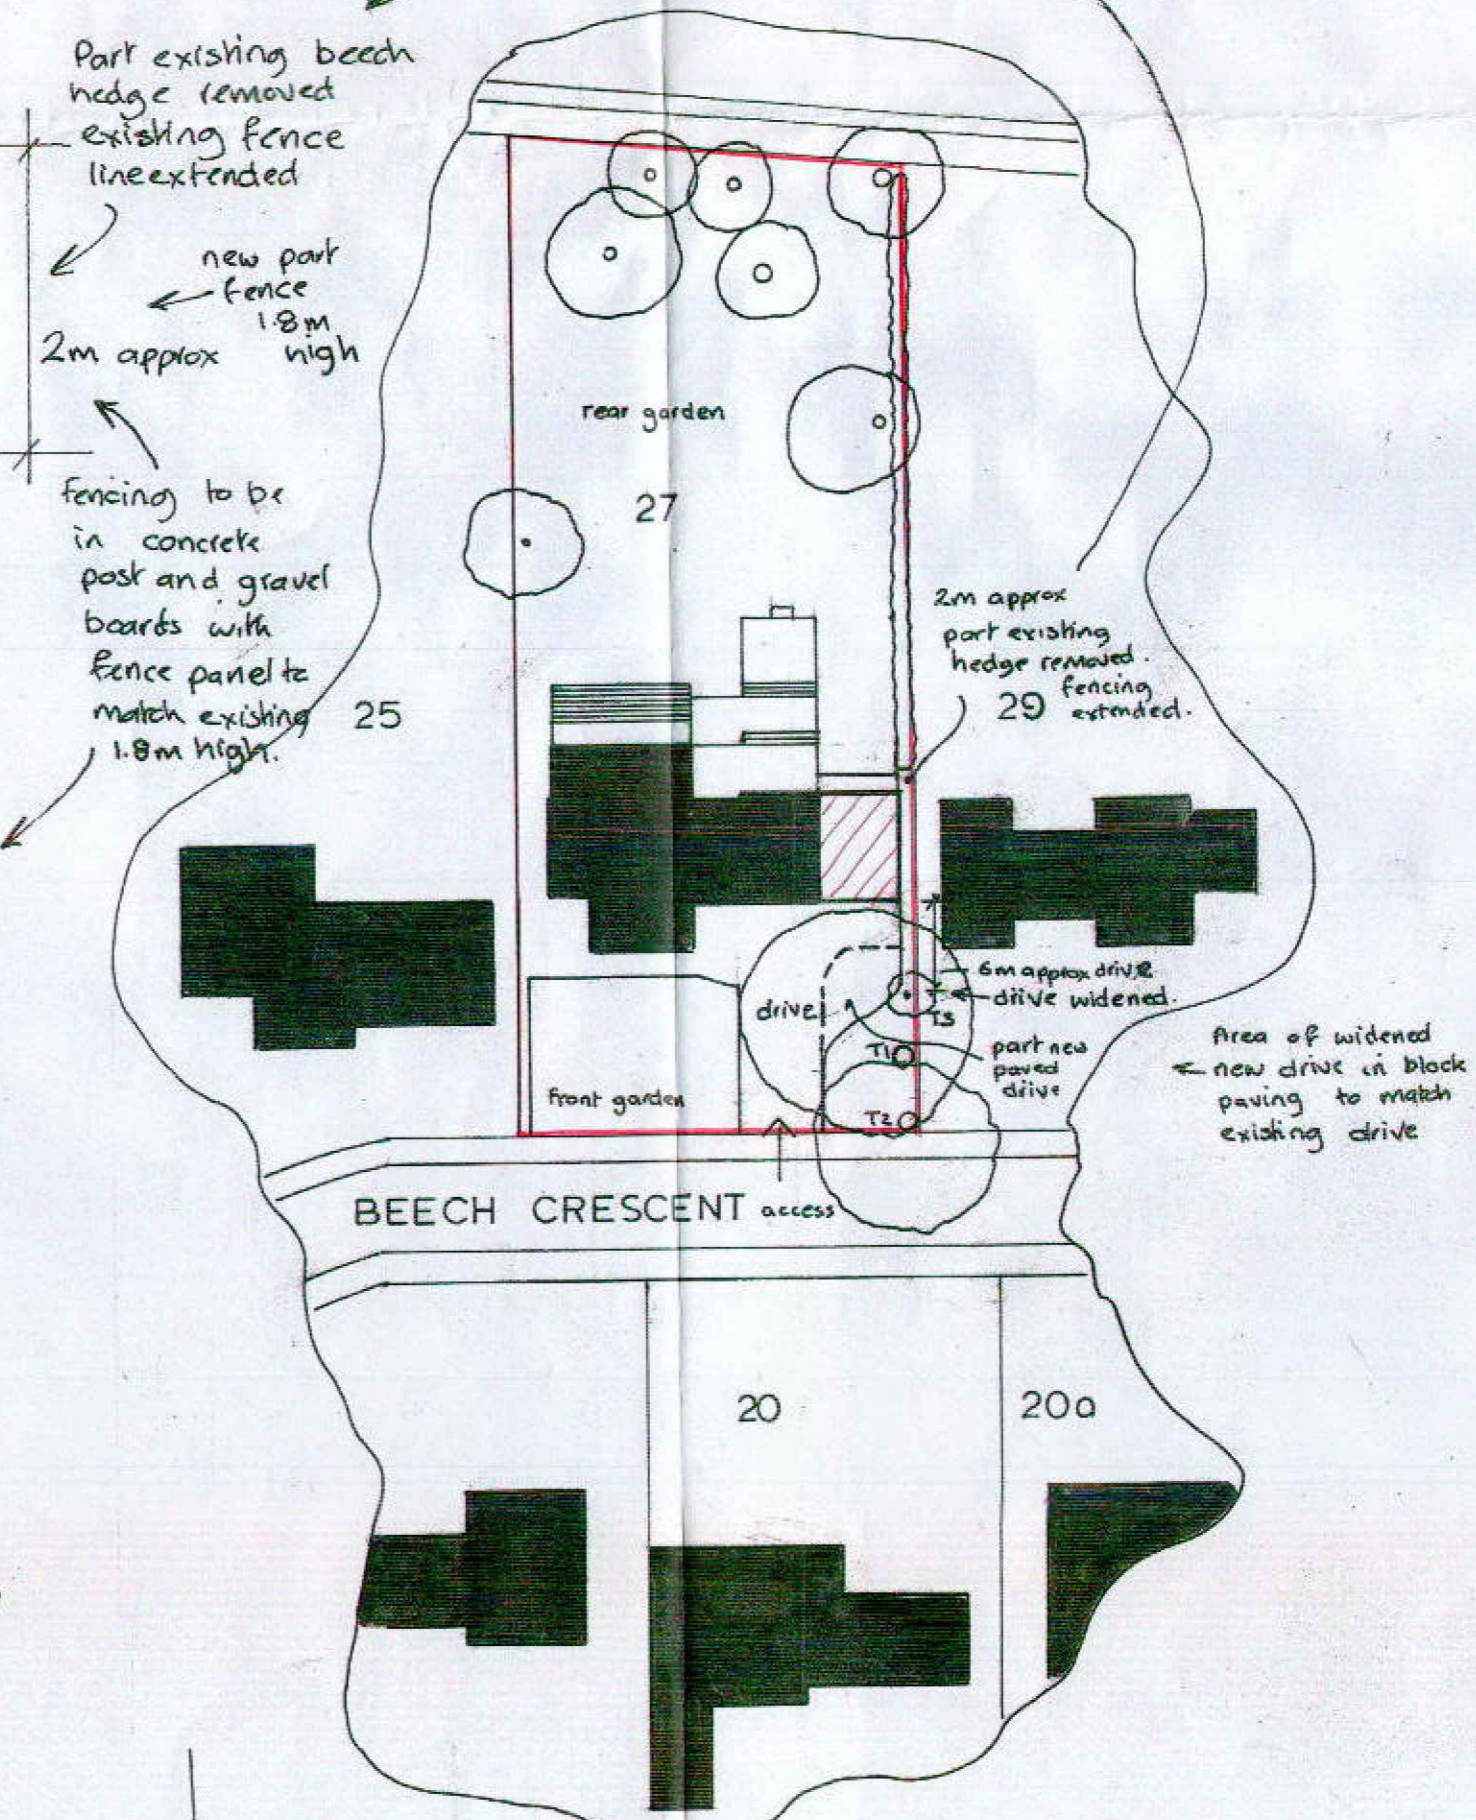


GROUND FLOOR PLAN

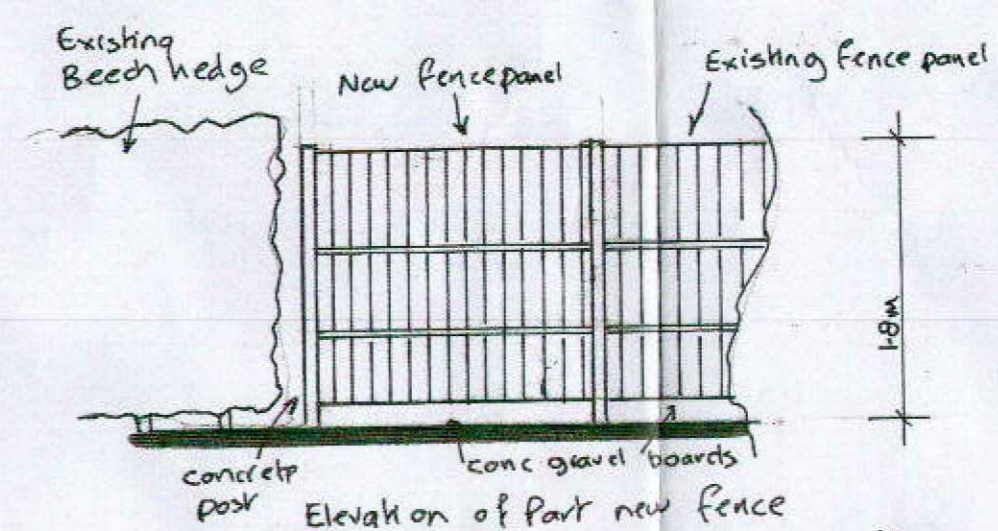

BLOCK PLAN scale 1:500

Foul and surface water to connect into existing systems.

no	date	by	revision
A	Feb 24 2000		Note regarding new part fence added

client
 MR & MRS R. BULLOCK
 project
 EXTENSIONS AND ALTERATIONS TO DWELLING
 location
 27 BEECH CRESCENT
 DARRINGTON
 W8 3AE
 drawing
 GROUND FLOOR PROPOSED PLAN

Owens Design
 Architectural Design, Development and Planning
 95 Lynwood Crescent,
 Pontefract, West Yorks
 Tel: 01977 702450

date JAN 24	dwg no 743/04 ^A
drawn by C.J.O	
scale 1:50	