

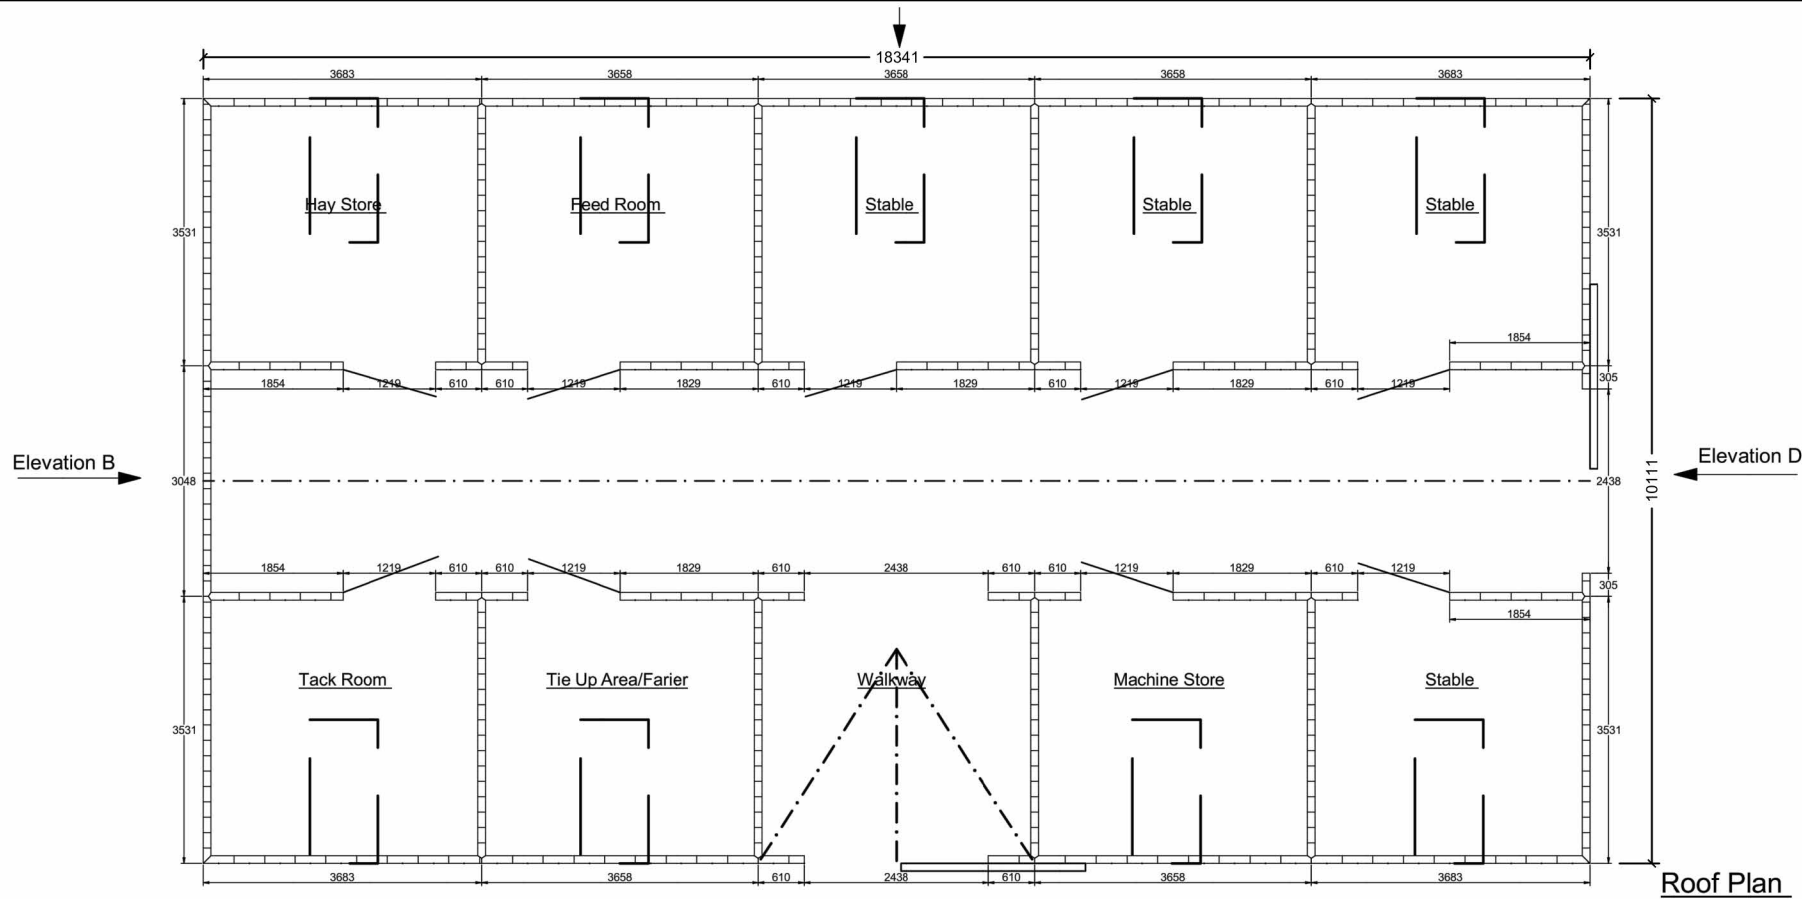


Rev	Date	By	Description

 

**Roof Plan**

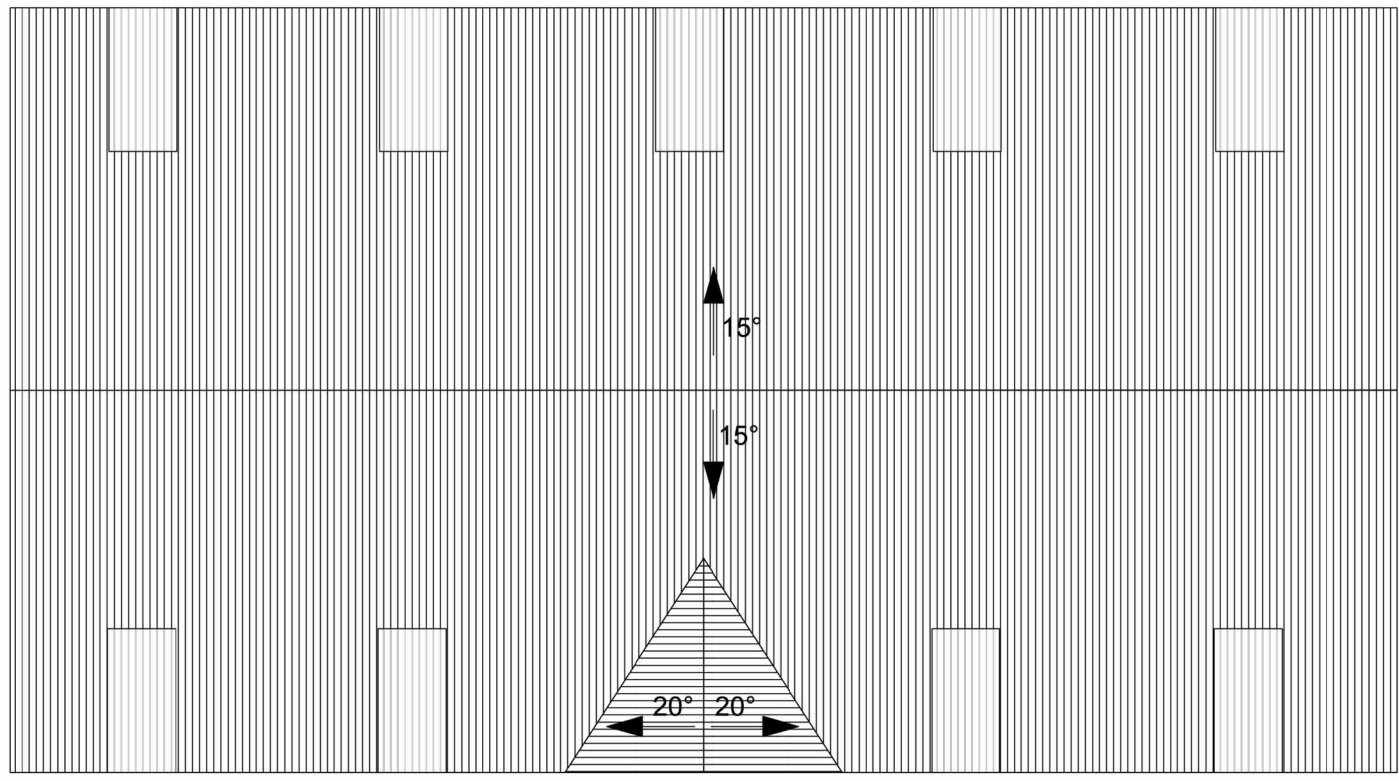

Client					<p><b>KWA Architects</b> Chartered Architects + Planning Consultants</p> <p>KWA Architects (Cambridge) Ltd, Chalk Farm, High Street Babraham, Cambridge CB22 3AG T: 01223 839992 E: kwa@kwaarchitects.co.uk W: www.kwaarchitects.co.uk</p>						
Project								Proposed Private Stables Waterford House			
Drawing								Barn Floor & ROOF PLANS			
Date	DEC 2023	Drawn	KW	Scale @ A3	1:100	Project no.	1443	Drawing no.	06	Rev.	.