

PROPOSED SITE PLAN

SCALE 1:200




NORTH ELEVATION SCALE 1:100


SOUTH ELEVATION

SECTION


Section 21.8 sq metres. Plan length 8.6 m
 Floor, nominal volume: 187.3 cubic metres
 But deduct 5.5 cubic metres for the barn hips
 TOTAL VOLUME OF ORIGINAL COTTAGE 182 cubic metres

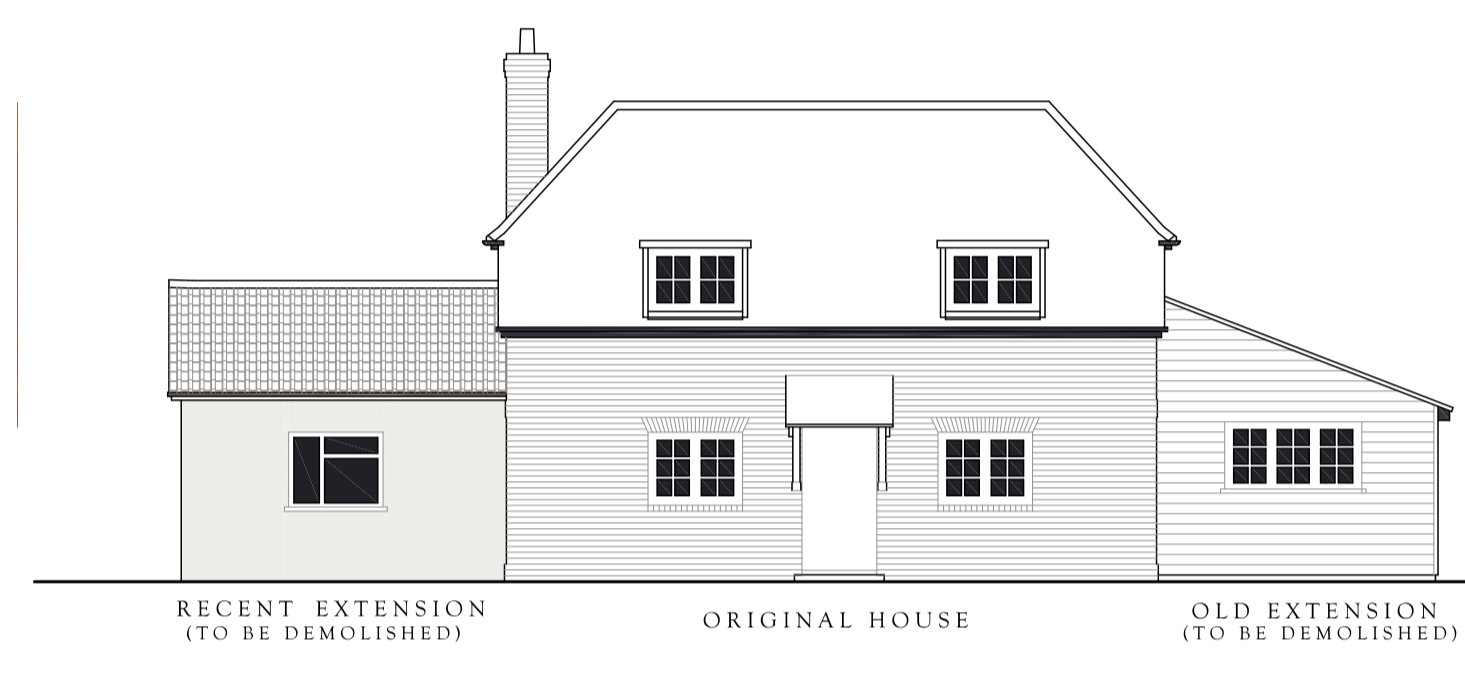


FRONT ELEVATION

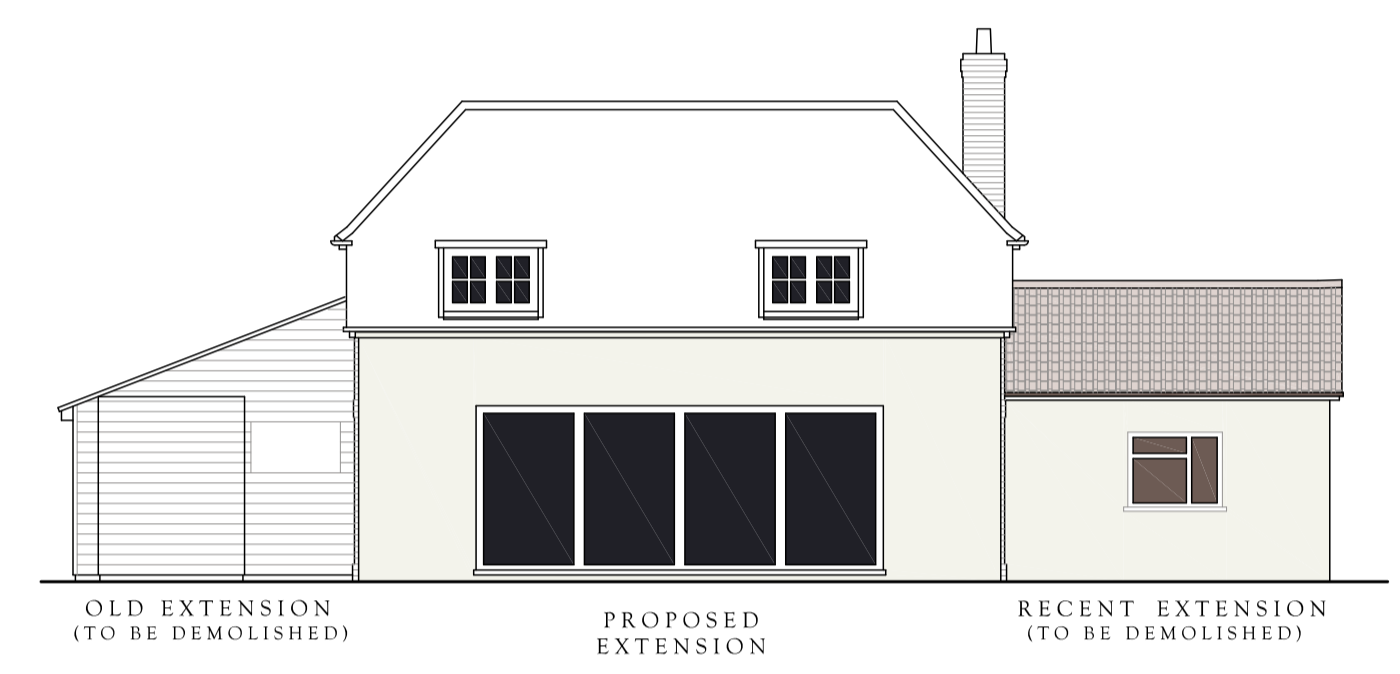


REAR ELEVATION

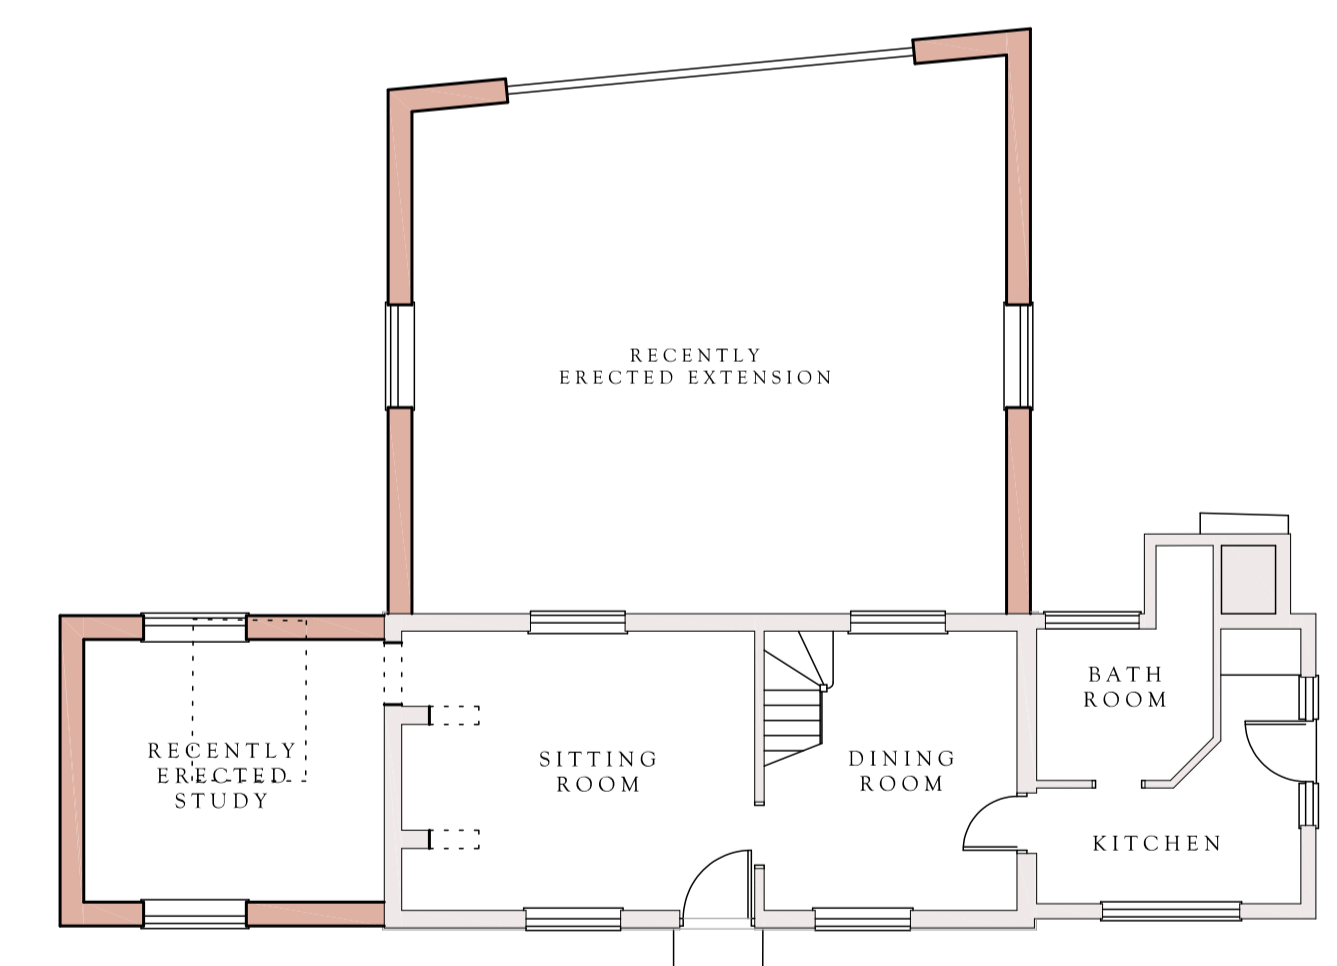

GROUND FLOOR PLAN

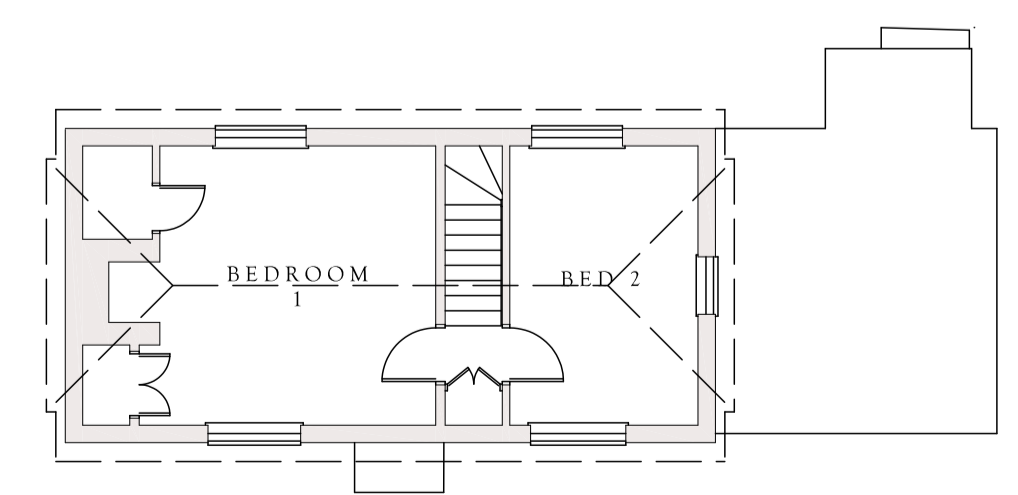

FIRST FLOOR PLAN
 30 sq metres (inc area of stack)

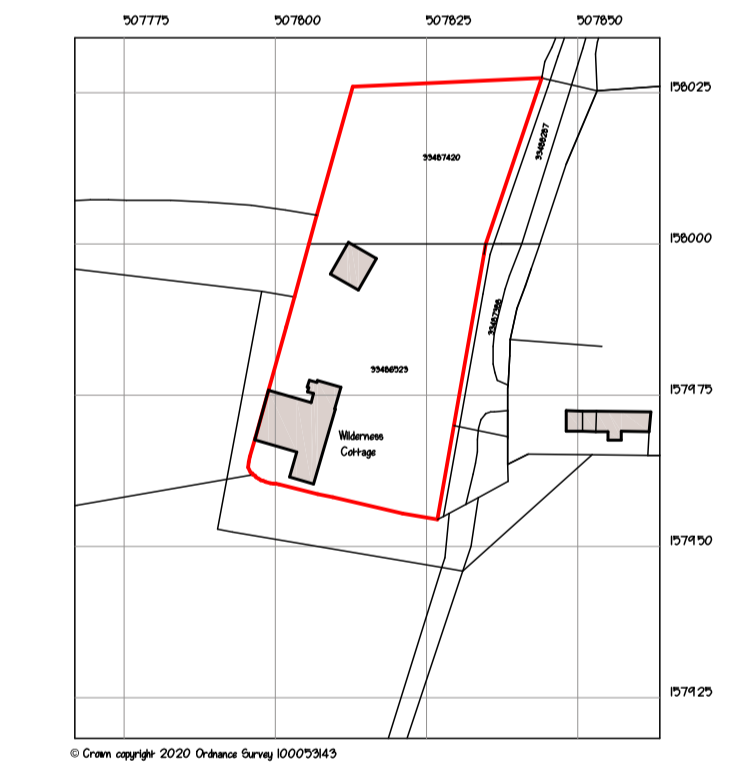

LOCATION PLAN
 SCALE 1:1250

GRAHAM RIX ARCHITECT
 13 Furze Lane, Purley
 Surrey CR8 3EJ
 tel: 020 8660 2571

web site: www.grahamrix.co.uk
 email: graham@grahamrix.co.uk

Proposed Enlargment
 of
 WILDERNESS COTTAGE
 HATCH LANE,
 OCKHAM KT11 1NR
 for Ms Andrea Larter

SURVEY

scale 1:100 & 1:200 07/02/2024

WC P1