




Pre-Existing North Elevation - 1:100

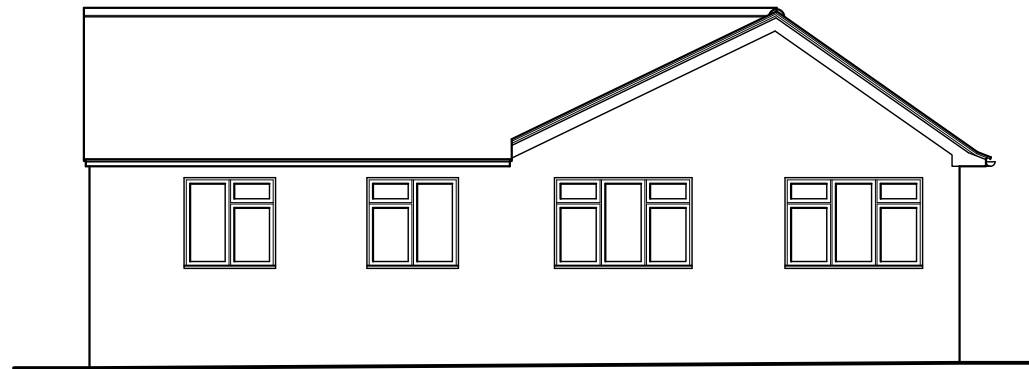

Pre-Existing East Elevation - 1:100

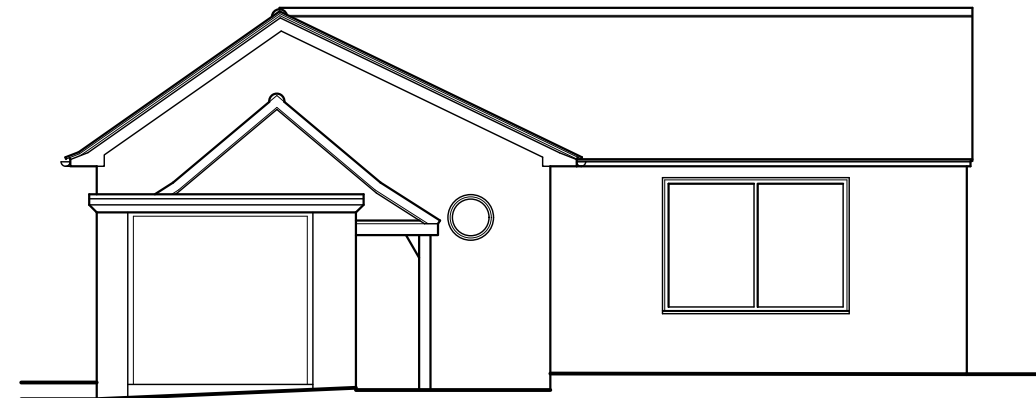

Pre-Existing West Elevation - 1:100

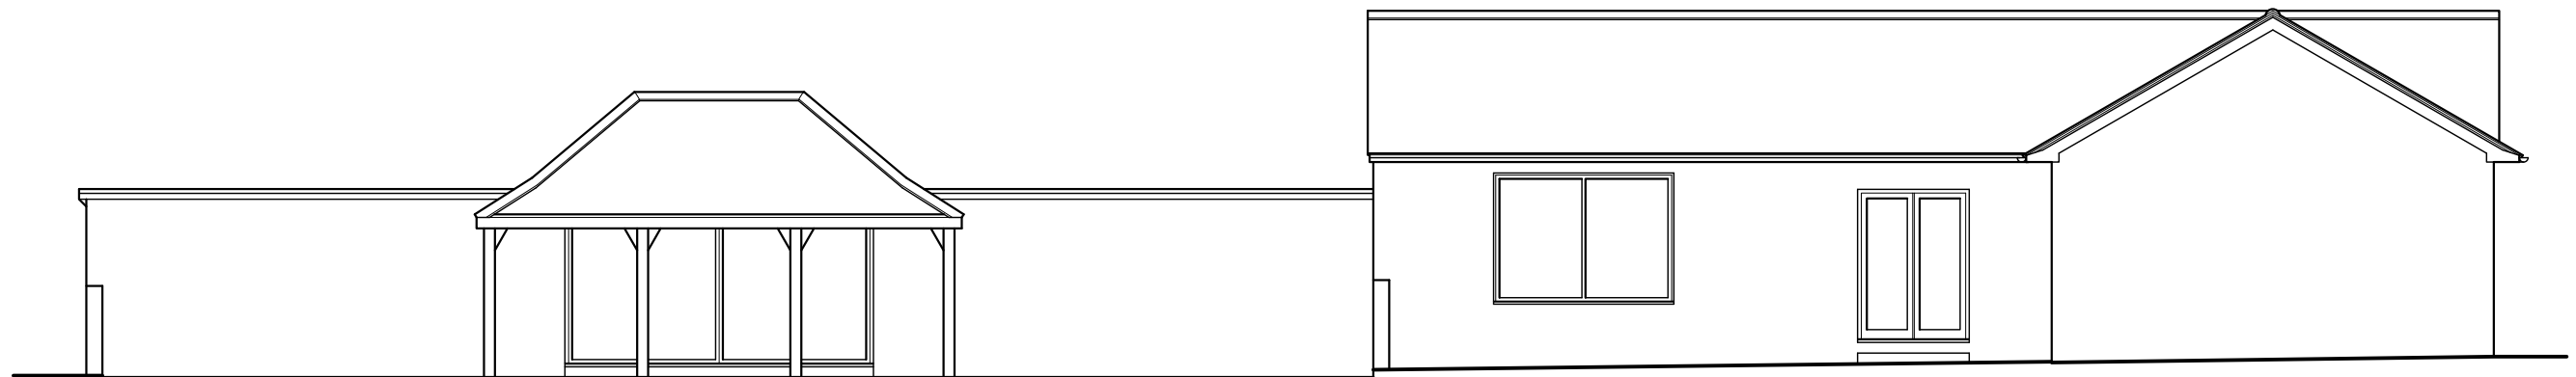

Pre-Existing South Elevation - 1:100

Andrew Stevenson Associates
 ARCHITECTURAL & BUILDING SURVEYING SERVICES

BIGODS HALL, BIGODS LANE, GREAT DUNMOW, ESSEX, CM6 3BE
 TEL: 01371 874807 EMAIL: design@asarics.co.uk

CLIENT
MR J BERRY
 PROJECT TITLE
PROPOSED WORKS @ BANTAM HOUSE, CHURCH LANE,
WHITE RODING, DUNMOW, ESSEX, CM61RJ

DRAWING TITLE		
PRE-EXISTING ELEVATIONS		
PROJECT No	DRAWING	REVISION
5733	304	
SCALE	DATE	DRAWN
1:100 @ A3	DEC '23	KW

Scale @ 1:100

