



north west elevation





north east elevation

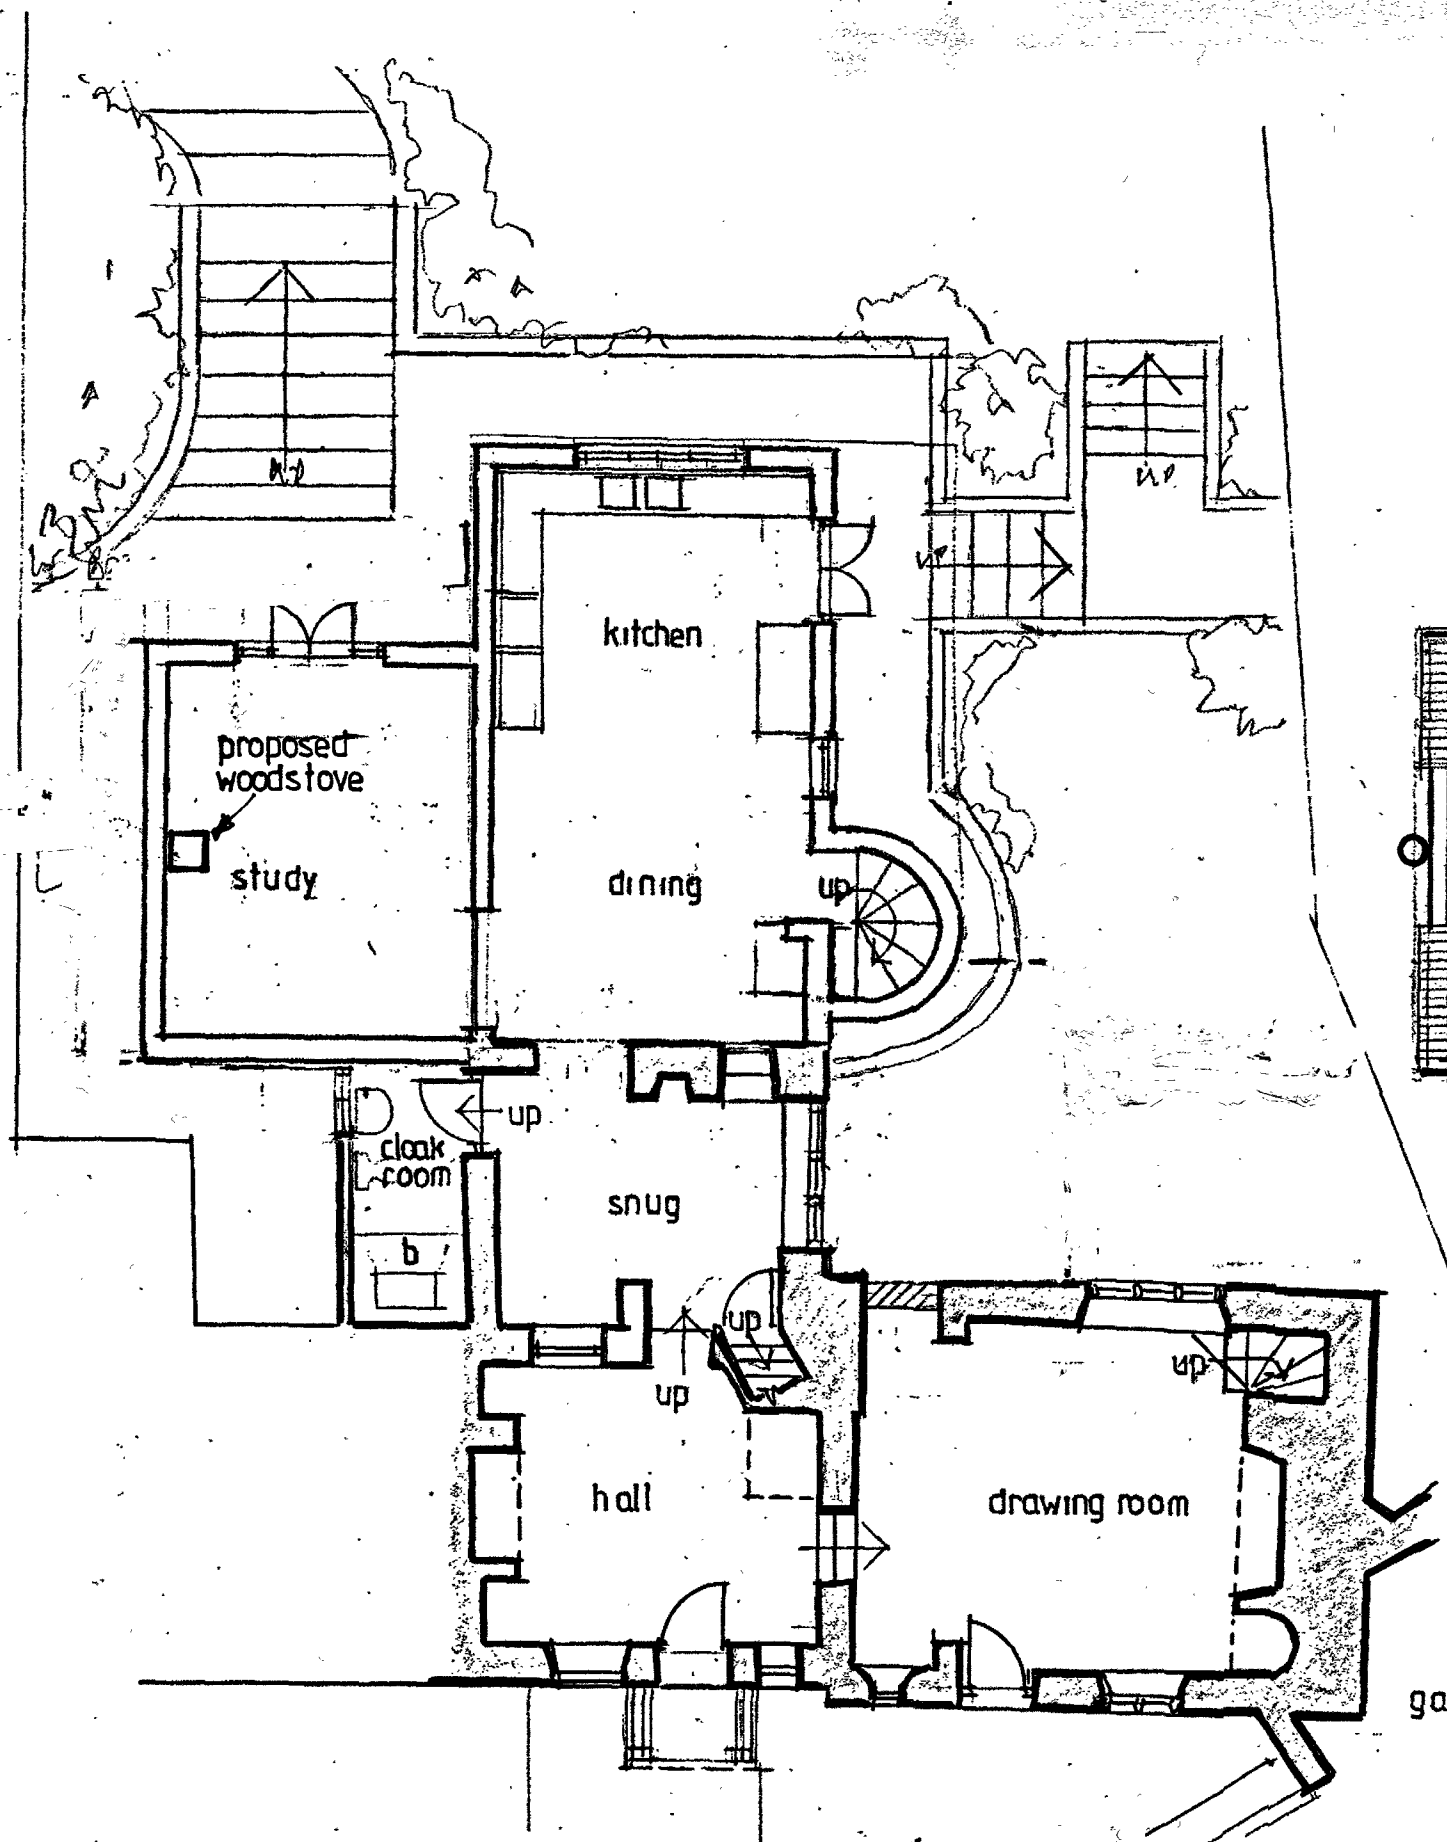

ground floor plan

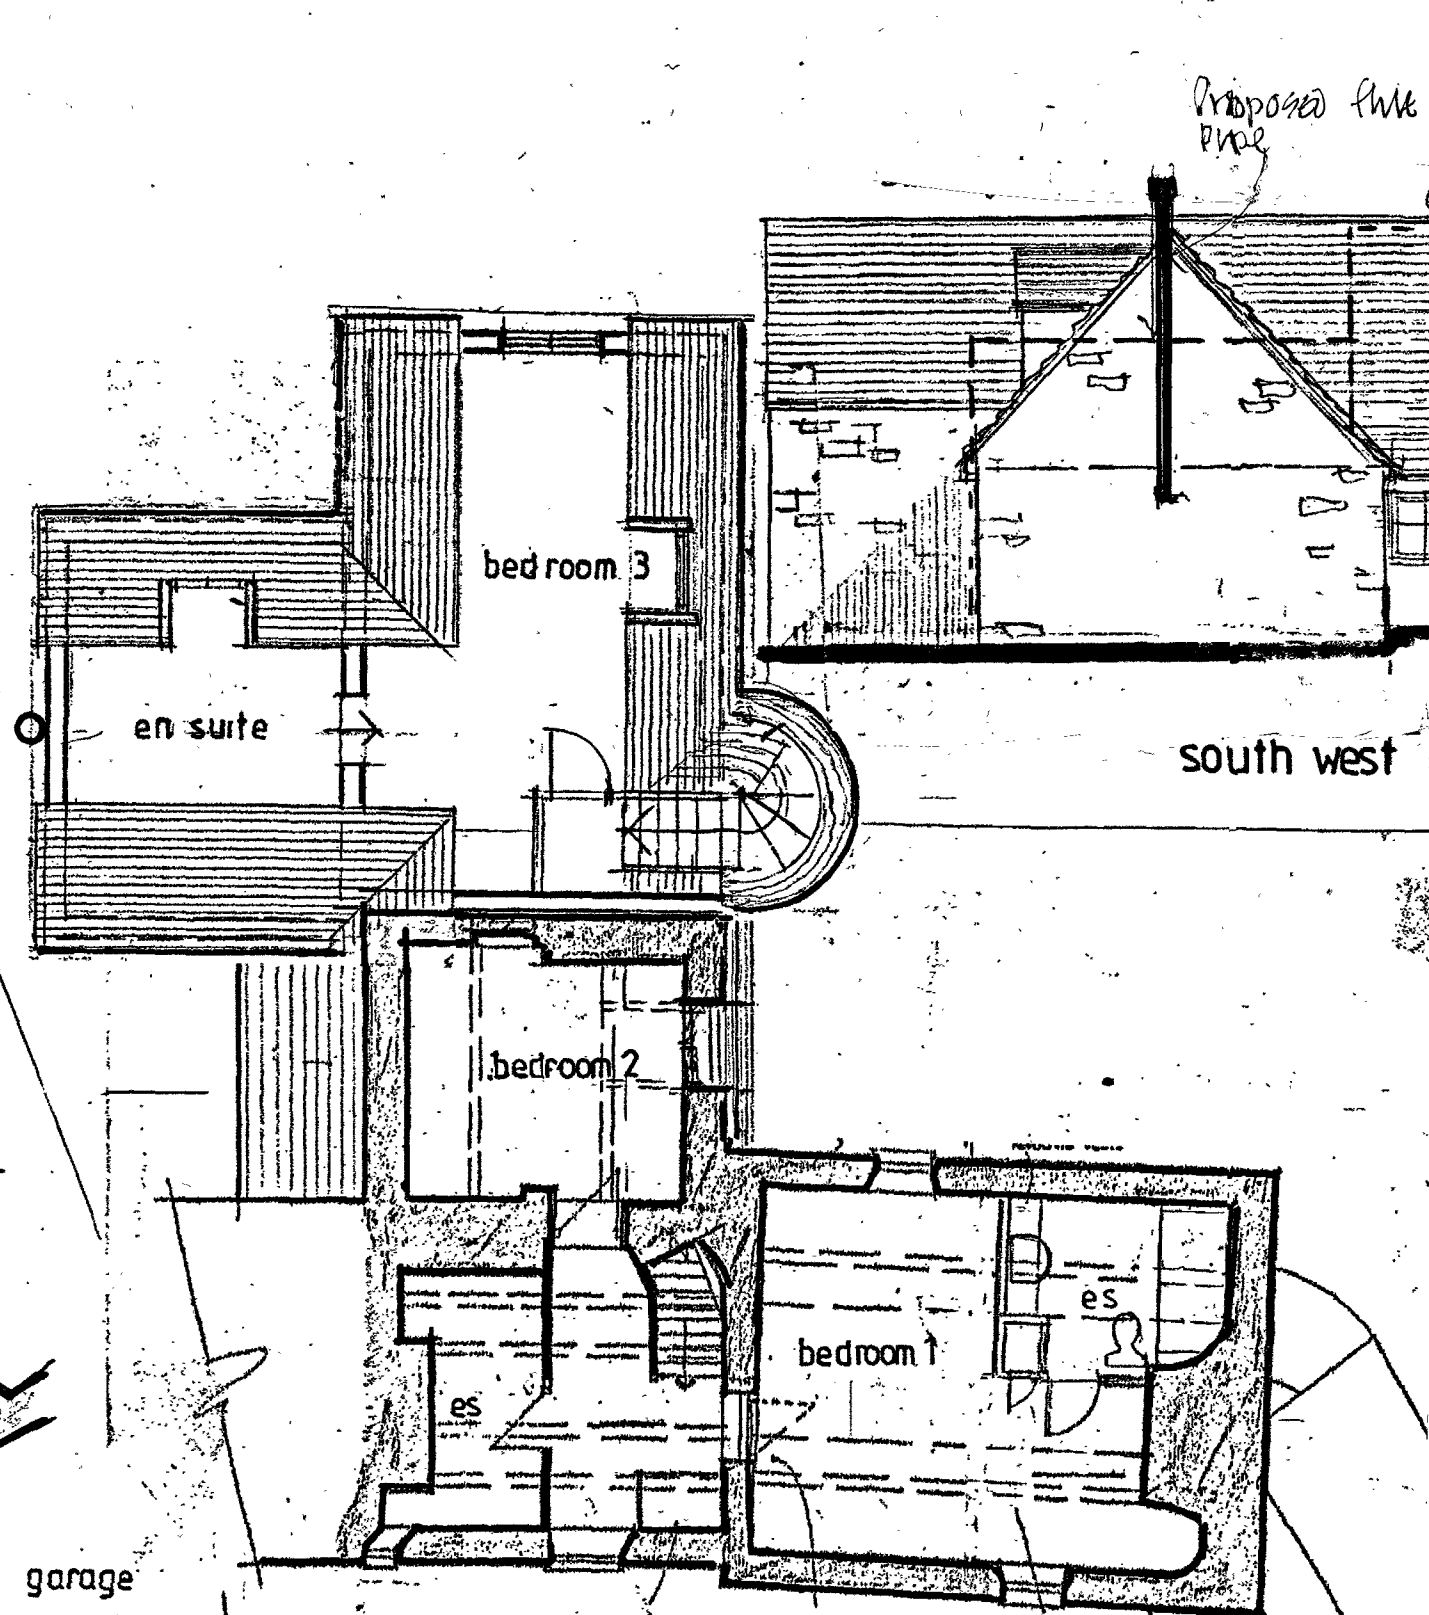

first floor plan

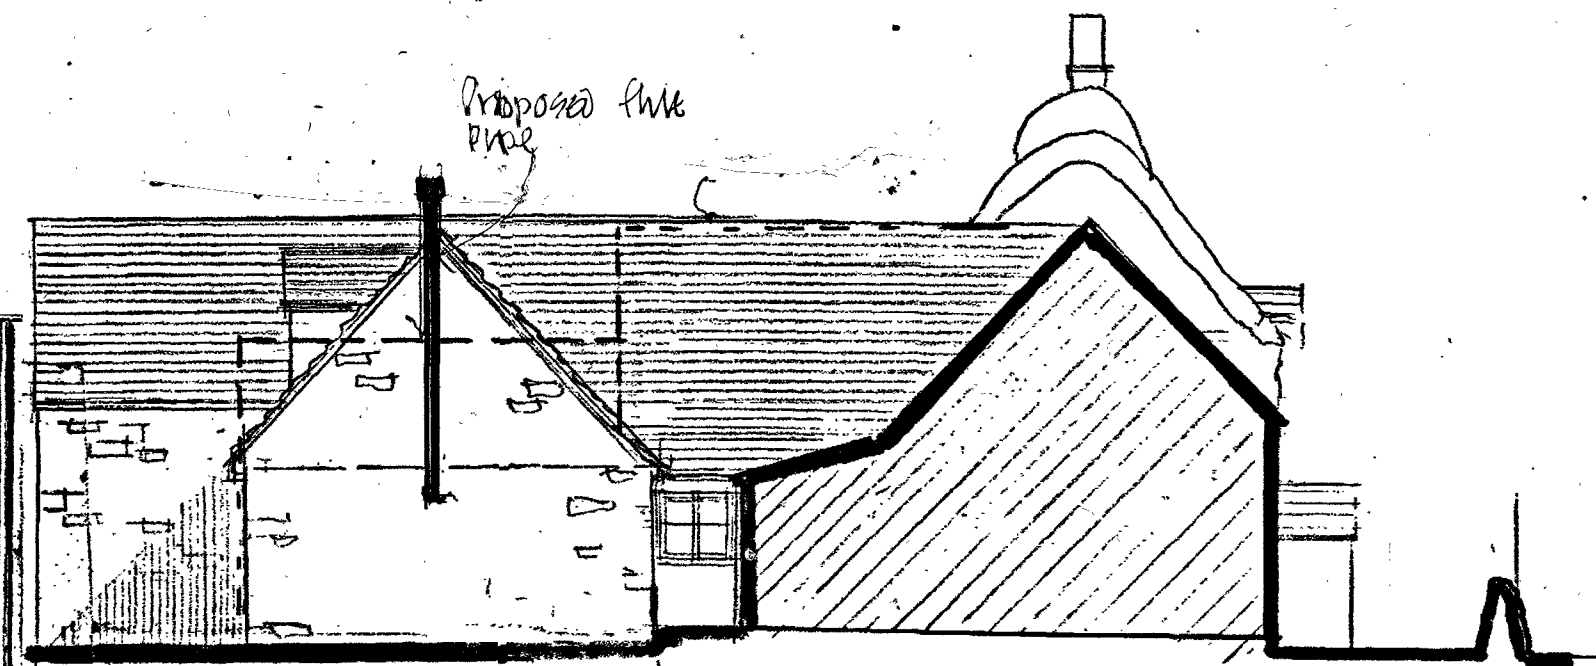 

south west elevation

RICHARD MERRETT+ARCHITECTURE
 6 Chapel Gardens, Stretton on Fosse, Moreton in Marsh, Glos. GL569SL
 Tel 01608 662078 e-mail merrettarc@btinternet.com

Project:- Proposed installation of woodfired cookstove and flue at Medlar Cottage, 27 Taynton, Burford.

Client :- MRS ALLYSON COLEMAN

Drawing :- PROPOSED PLANS AND ELEVATIONS

Date February 2024 Scale 1:100 @ A2 Drawing no 2024/15/02