



north west elevation




north east elevation

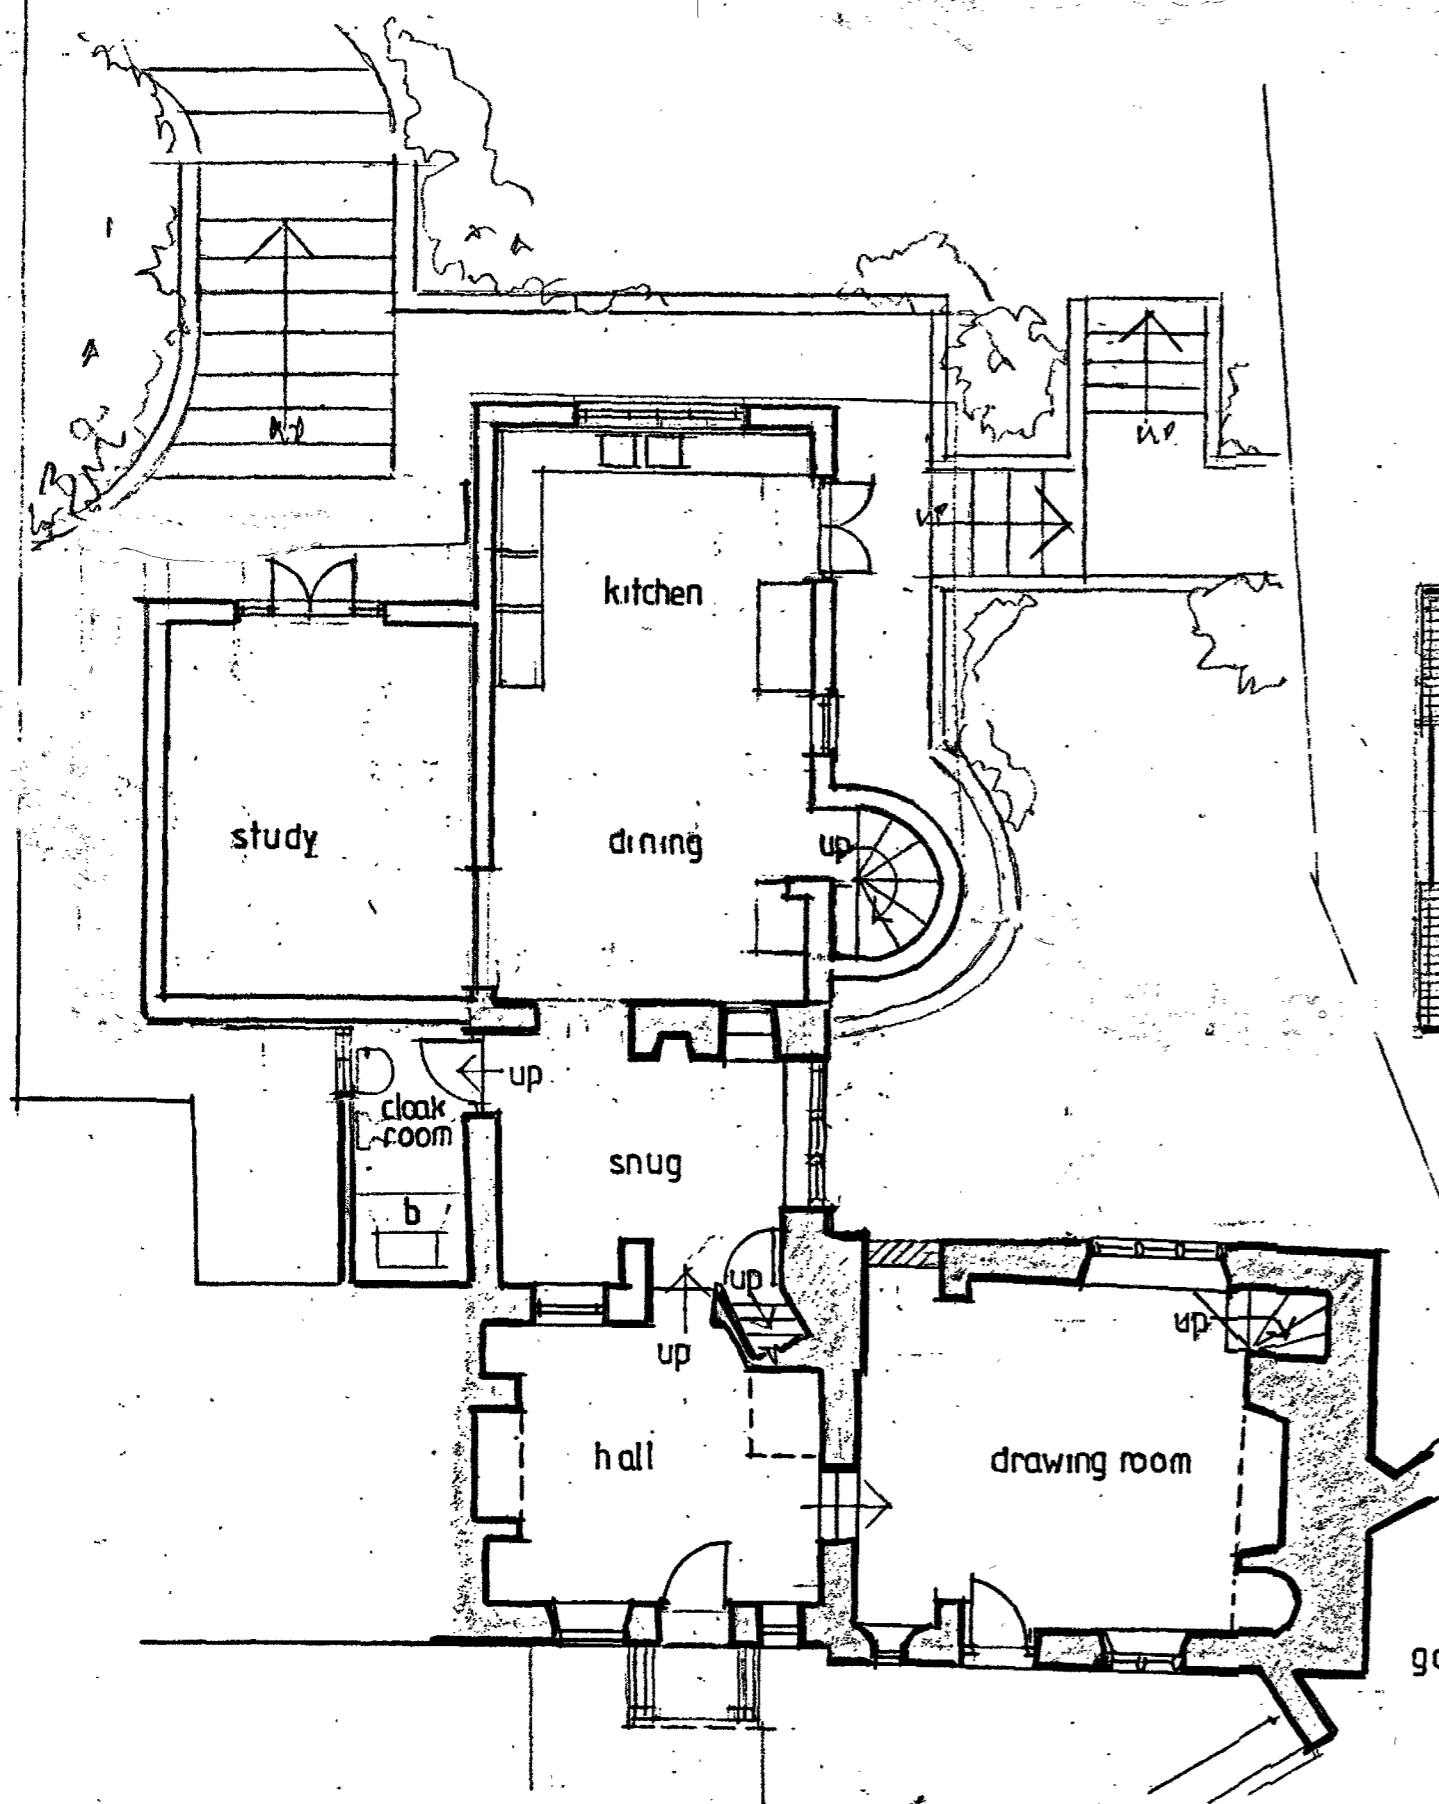

ground floor plan

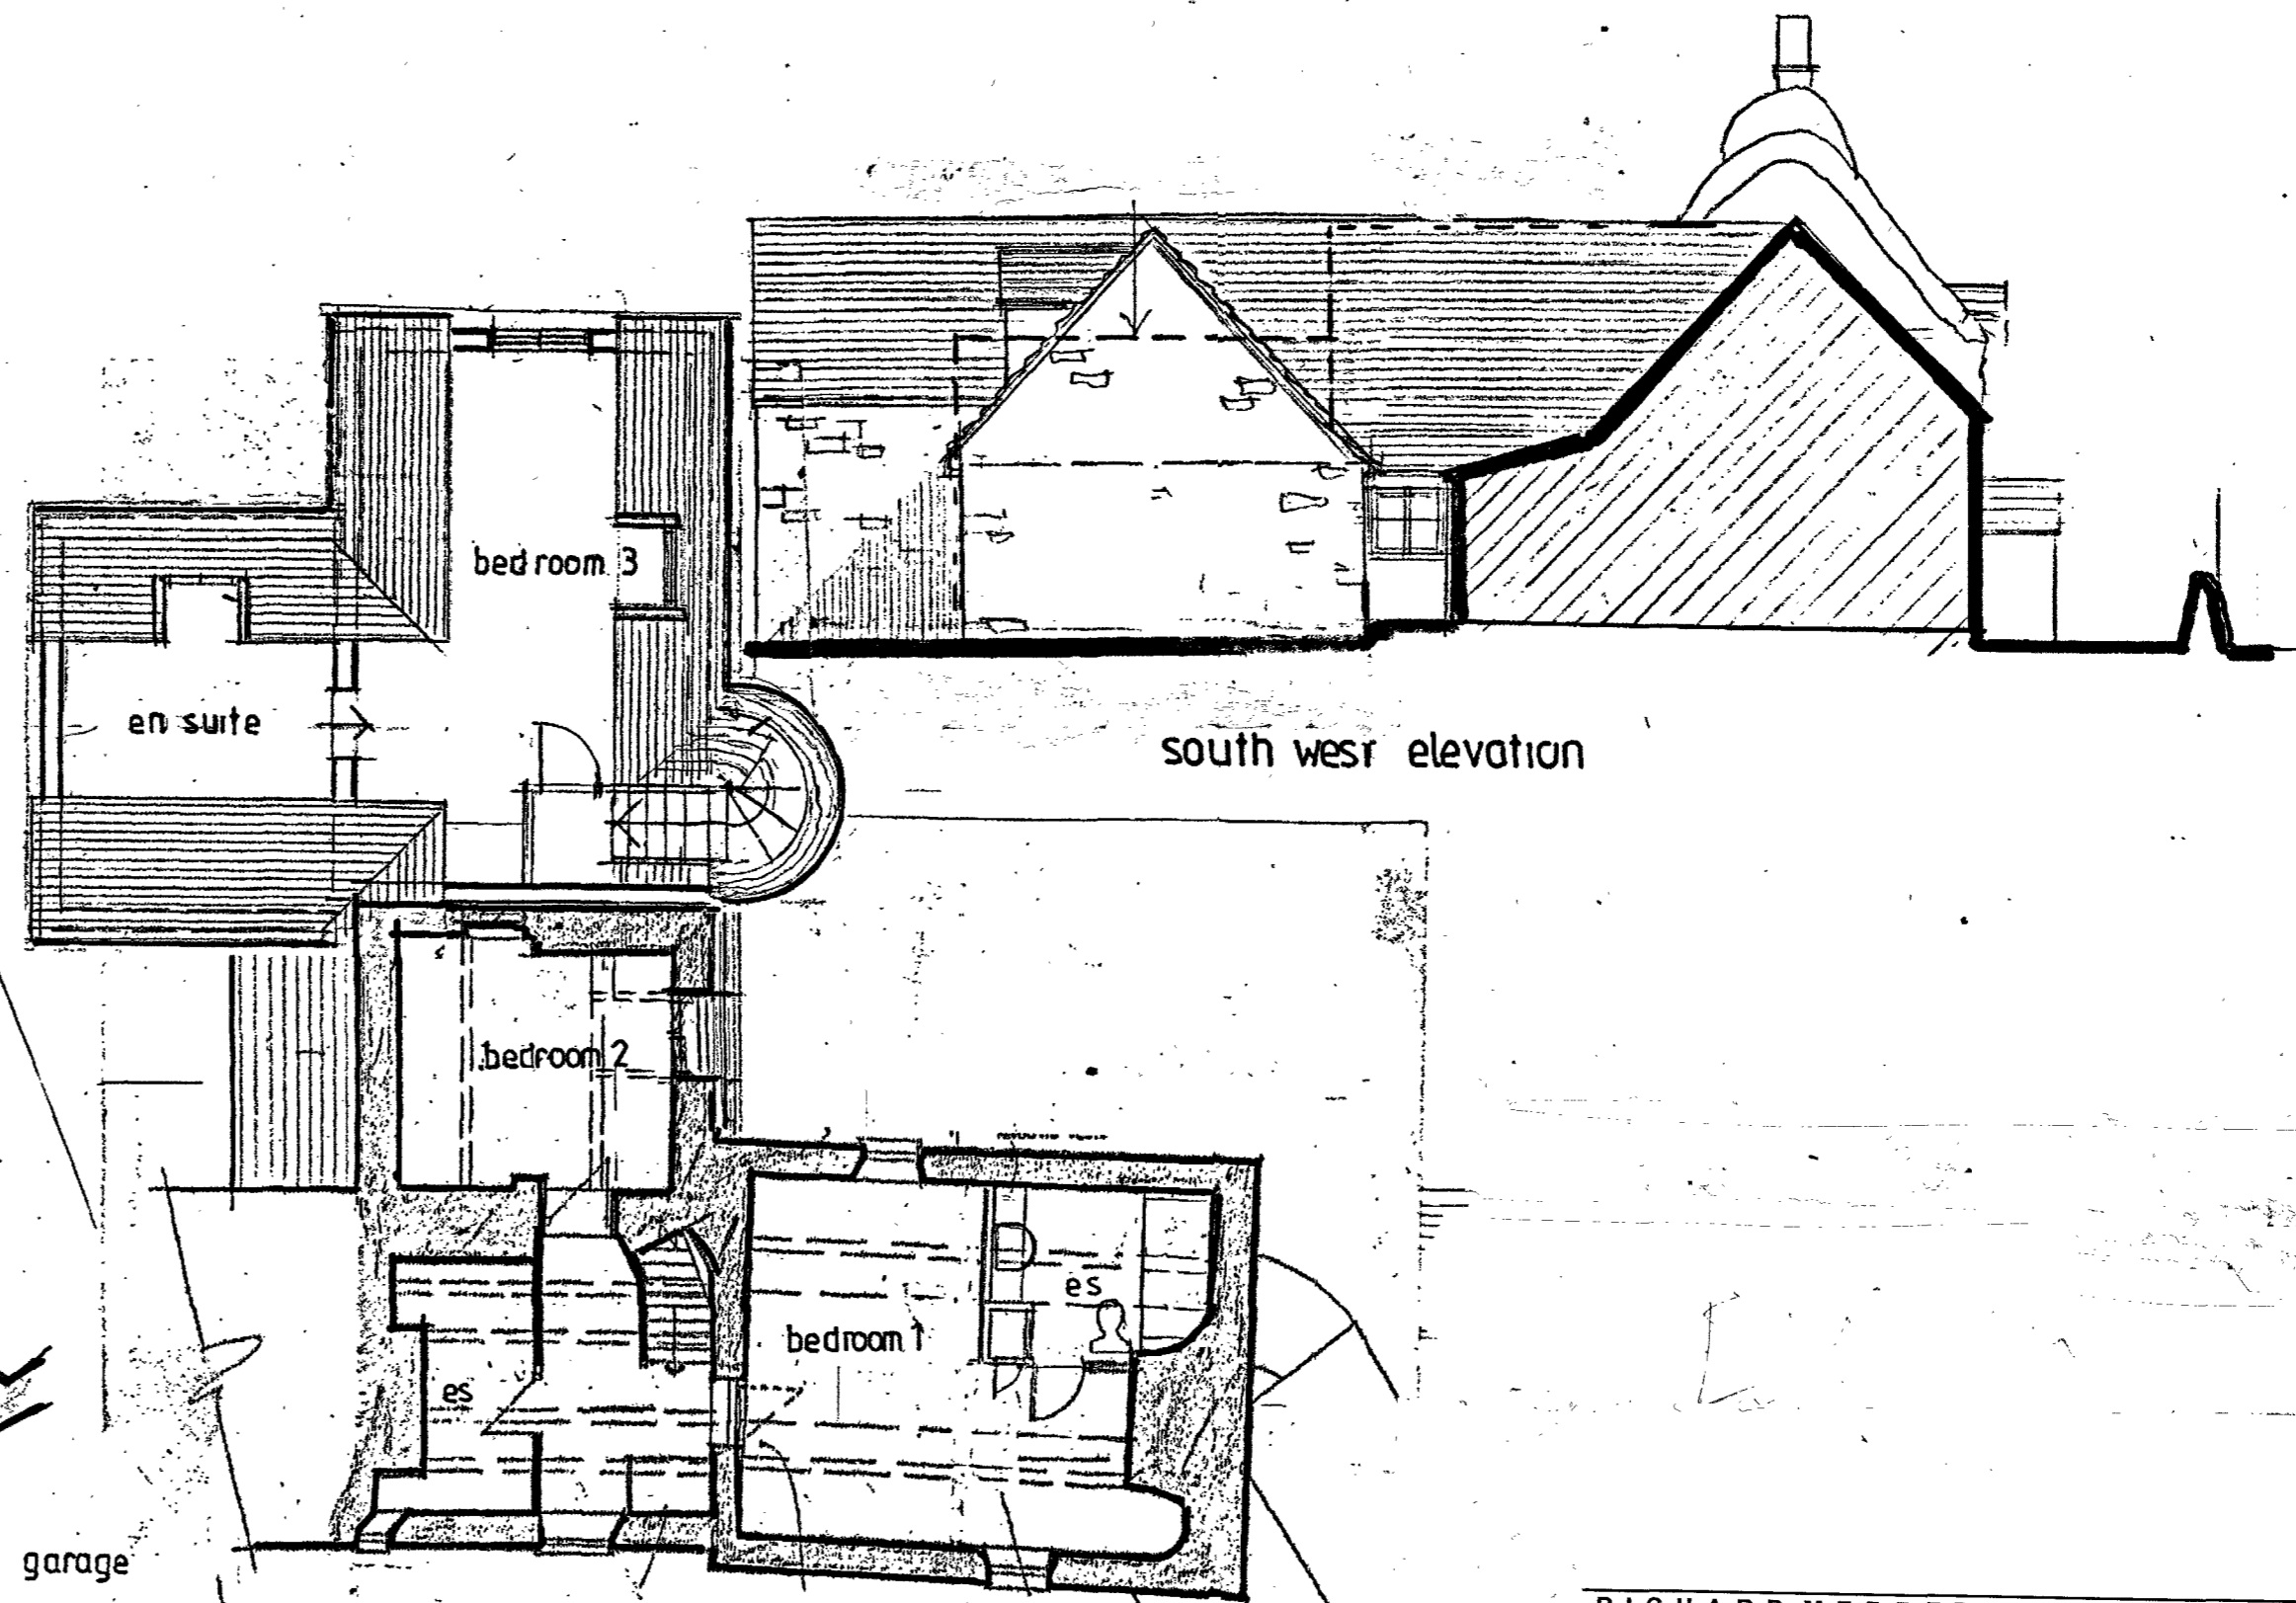

first floor plan

 

**RICHARD MERRETT+ARCHITECTURE**  
 6 Chapel Gardens, Stretton on Fosse, Moreton in Marsh, Glos. GL569SL  
 Tel 01608 662078 e-mail merrettarc@btinternet.com

Project: Proposed installation of woodfired cookstove and flue at  
 Medlar Cottage, 27 Taynton, Burford.

Client: MRS ALLYSON COLEMAN

Drawing: EXISTING PLANS AND ELEVATIONS

Date: February 2024

Scale: 1:100 @ A2

Drawing no: 2024/15/01