


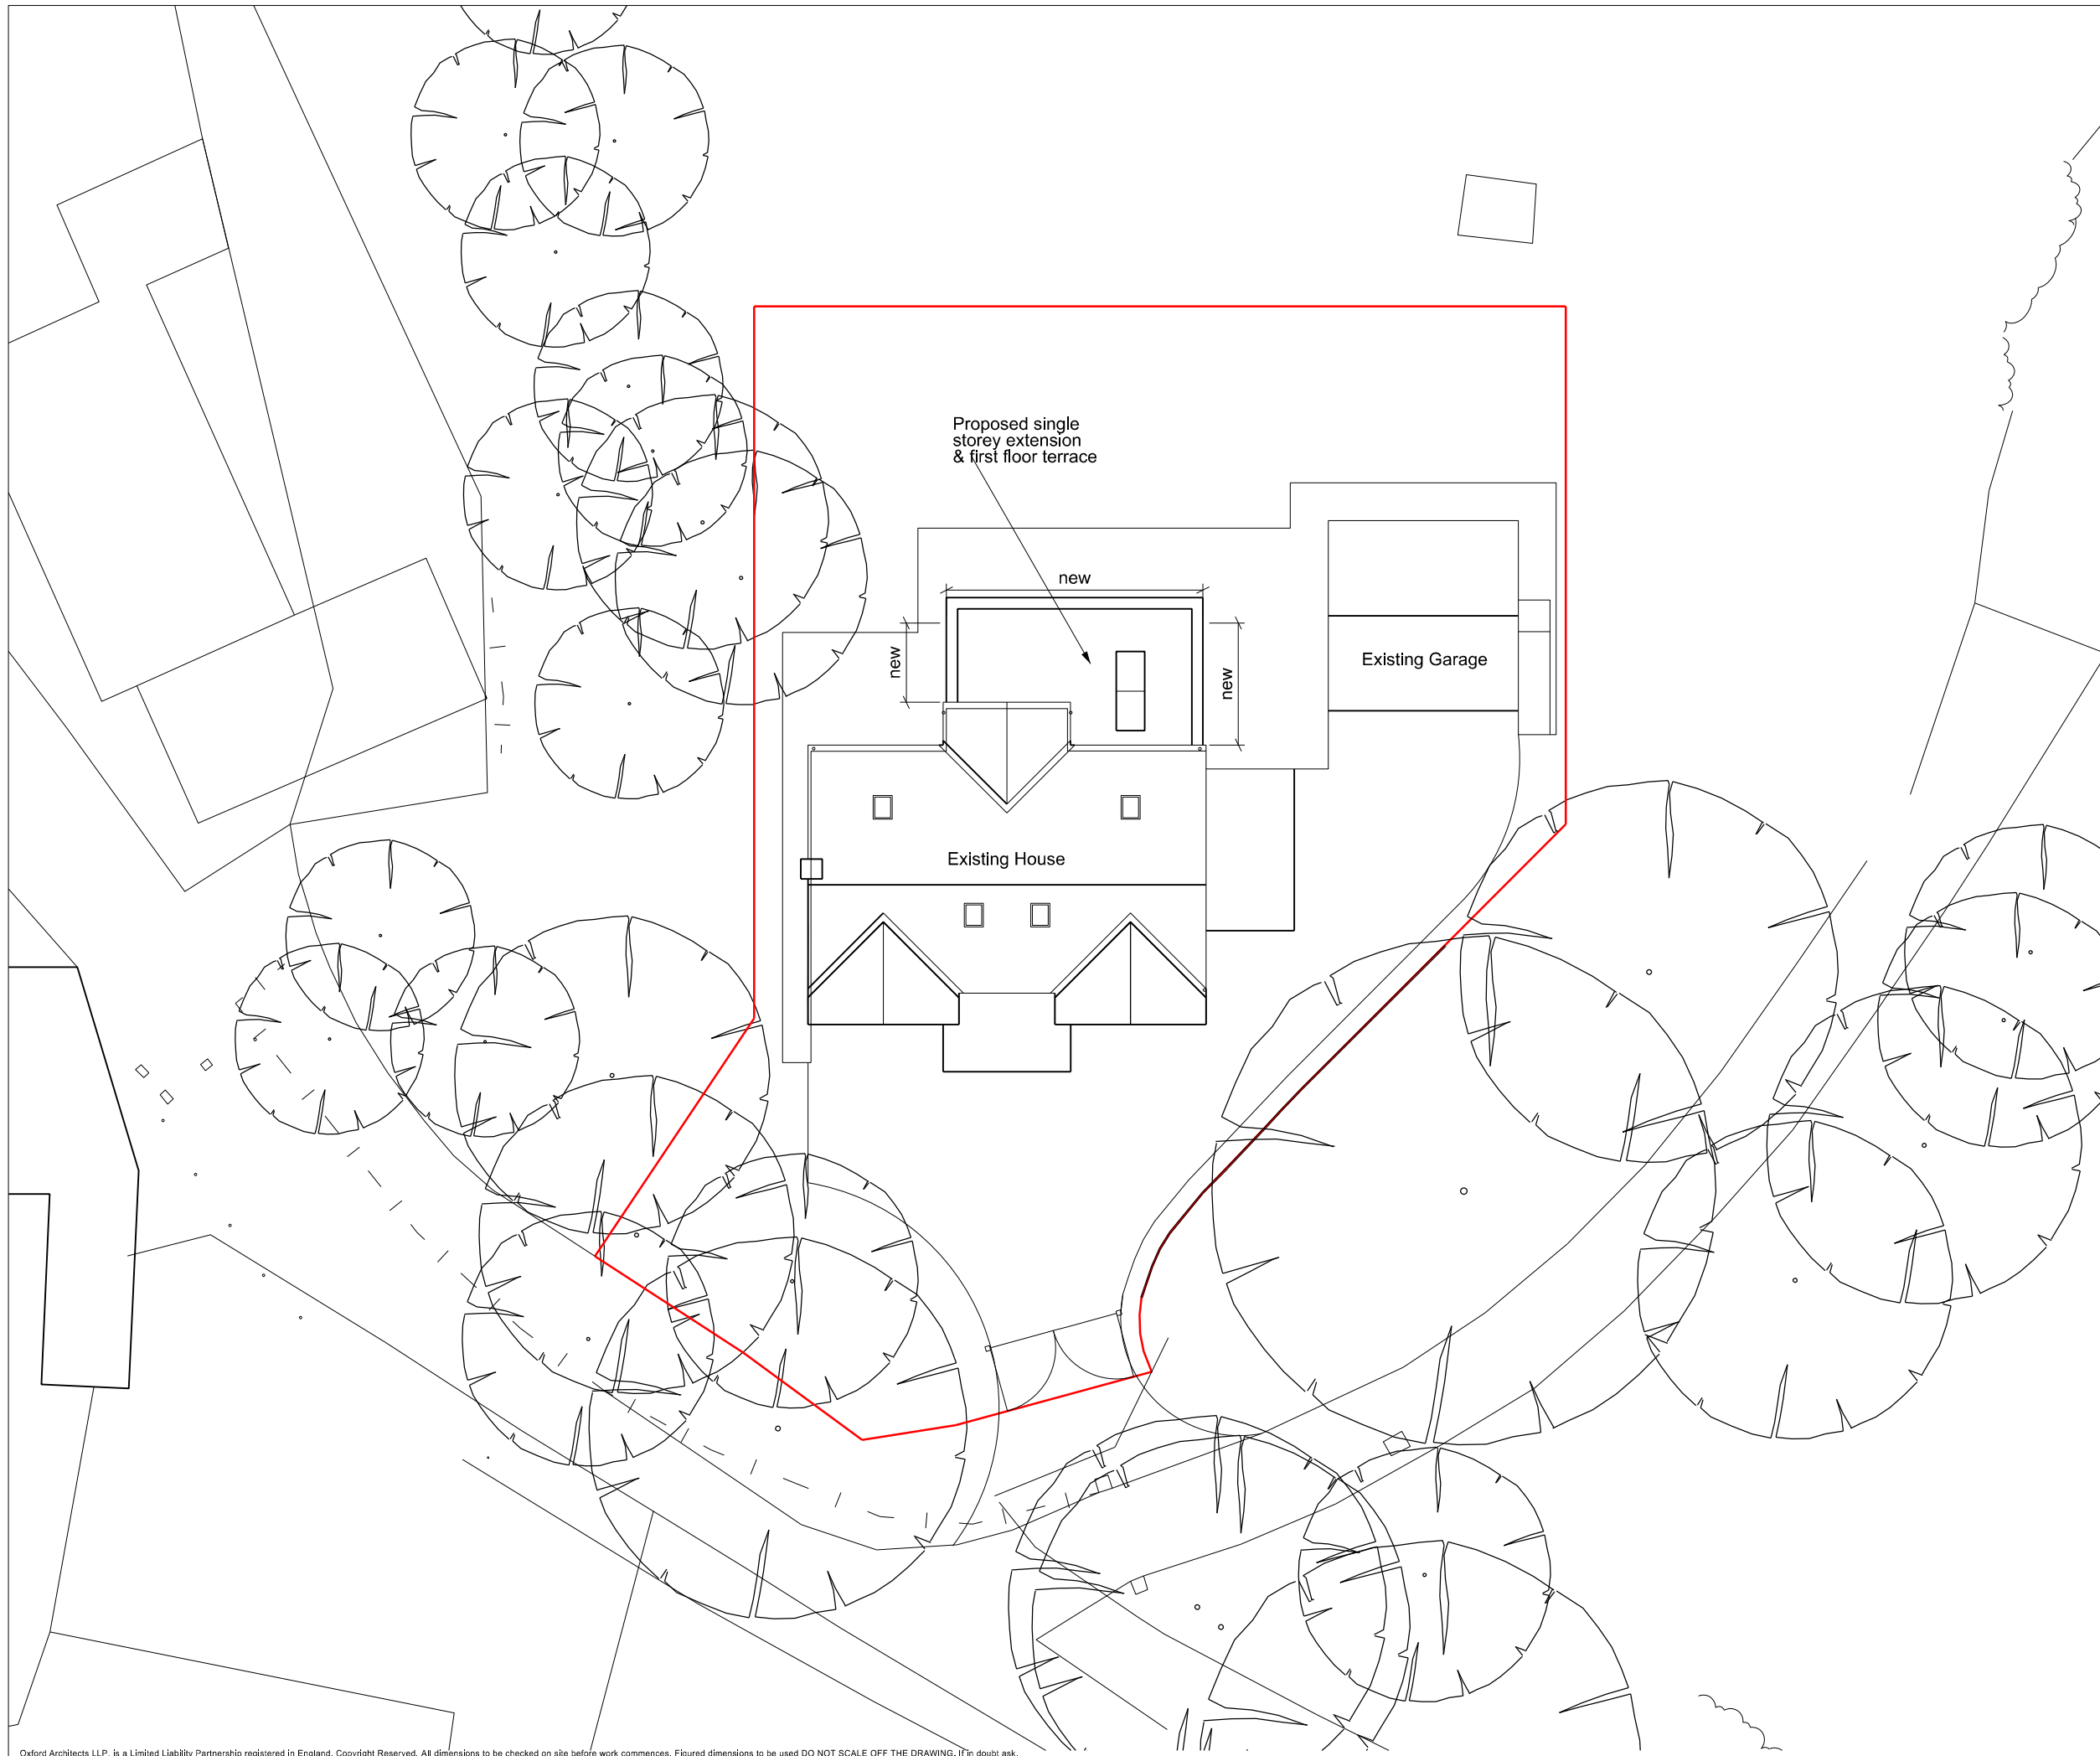

0 6m  
1:200 @ A3



P2	Client Amendments	07.02.24
P1	First Issue	xx/xx/xx
Revision	Description	Date

Partner	Drawn	Date Created
BWD	BWD	Feb 2022

Project  
**High Hatch  
Long Hanborough**

Title  
**Proposed Site Plan**

Drawing Reference  
**22020-OA-B1-ZZ-SU-A-2005**

Proj Ref	- Origin - Volume - Level - Type - Role - Drawing No
Drawing No	Revision Status
2005	P2 XX

Scale  
1:200 @ A3

**OXFORD ARCHITECTS**

Bagley Croft, Hinksey Hill, Oxford, OX1 5BS  
T. 01865 329100

The Workshop, 254 Southmead Road, Bristol, BS10 5EN  
T. 0117 9581500

www.oxford-architects.com