



Facing Brick to match existing

Tiles to match existing

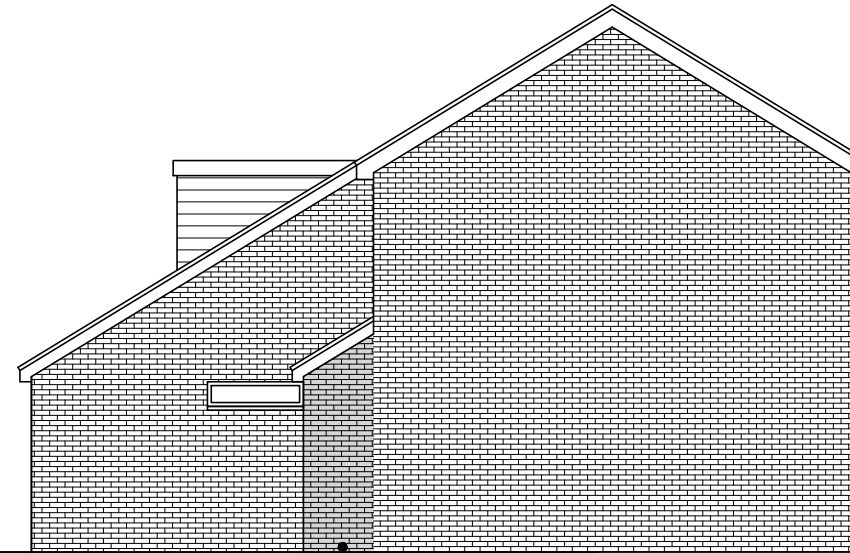


Side Elevation

Facing Brick to match existing

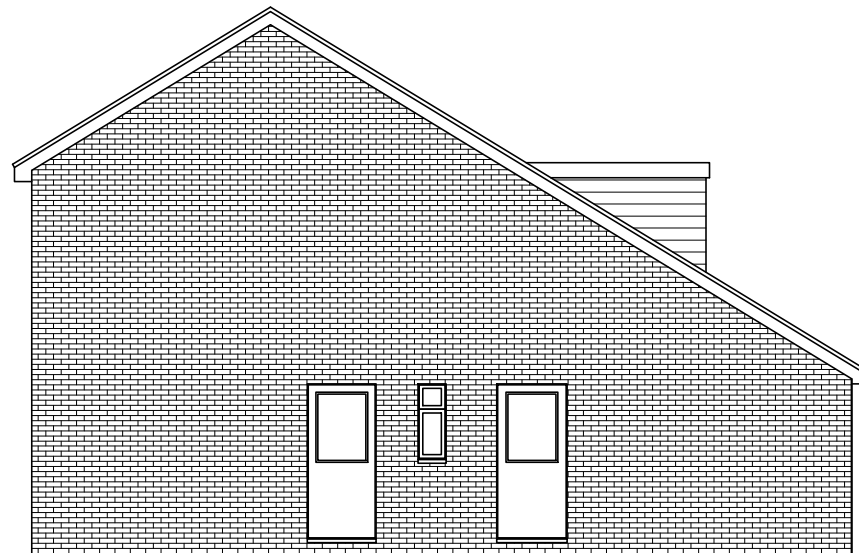

Side Elevation

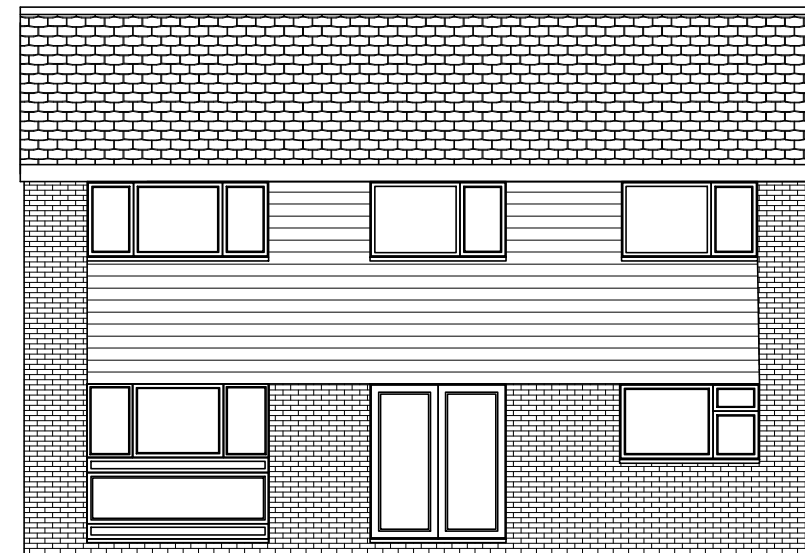

Rear Elevation

Rev	Date	Revision	Drg No.	Rev
Proposed Elevations			06	
Scale 1:100 @ A3			Drn. by: <i>CF</i>	Job No. 440204
			Chkd. by:	

Project
12 The Crofts, Hemel Hempstead

© Copyright
TERENCE FIDLER PARTNERSHIP LTD
CONSULTING STRUCTURAL ENGINEERS
65 High Street, Kings Langley, Herts WD4 9HU
Tel: 01923 291554 info@tfpengines.co.uk

