



Side Elevation

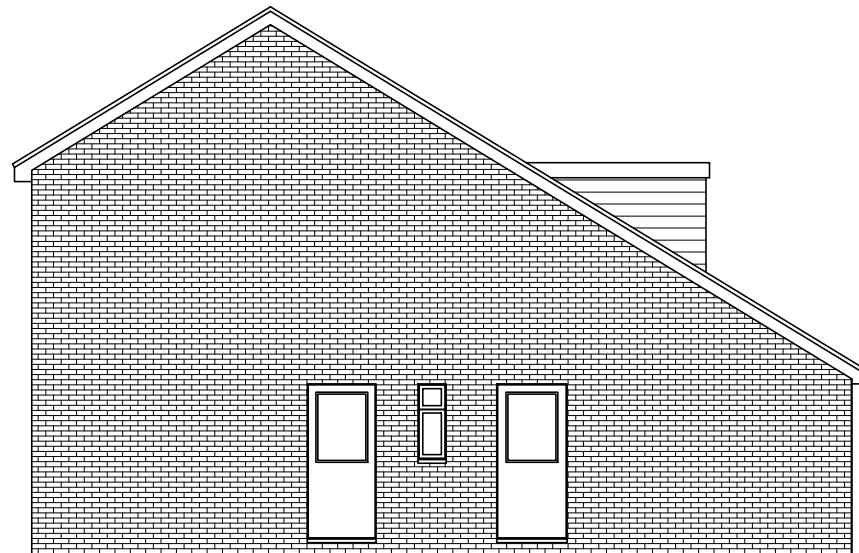

Side Elevation

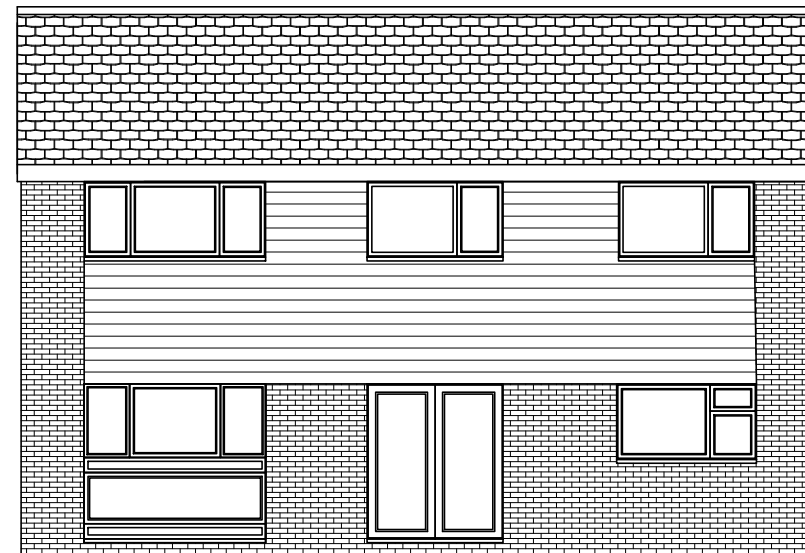

Rear Elevation

Rev	Date	Revision	Drg No.	Rev
Existing Elevations			03	
Scale 1:100 @ A3			Job No. 440204	
Drn. by: CF				
Chkd. by:				

Project  
12 The Crofts, Hemel Hempstead

© Copyright  
**TERENCE FIDLER PARTNERSHIP LTD**  
CONSULTING STRUCTURAL ENGINEERS  
65 High Street, Kings Langley, Herts WD4 9HU  
Tel: 01923 291554 info@tfpengines.co.uk

