


Site Plan

Scale 1:500@A3
 0 5m 10m

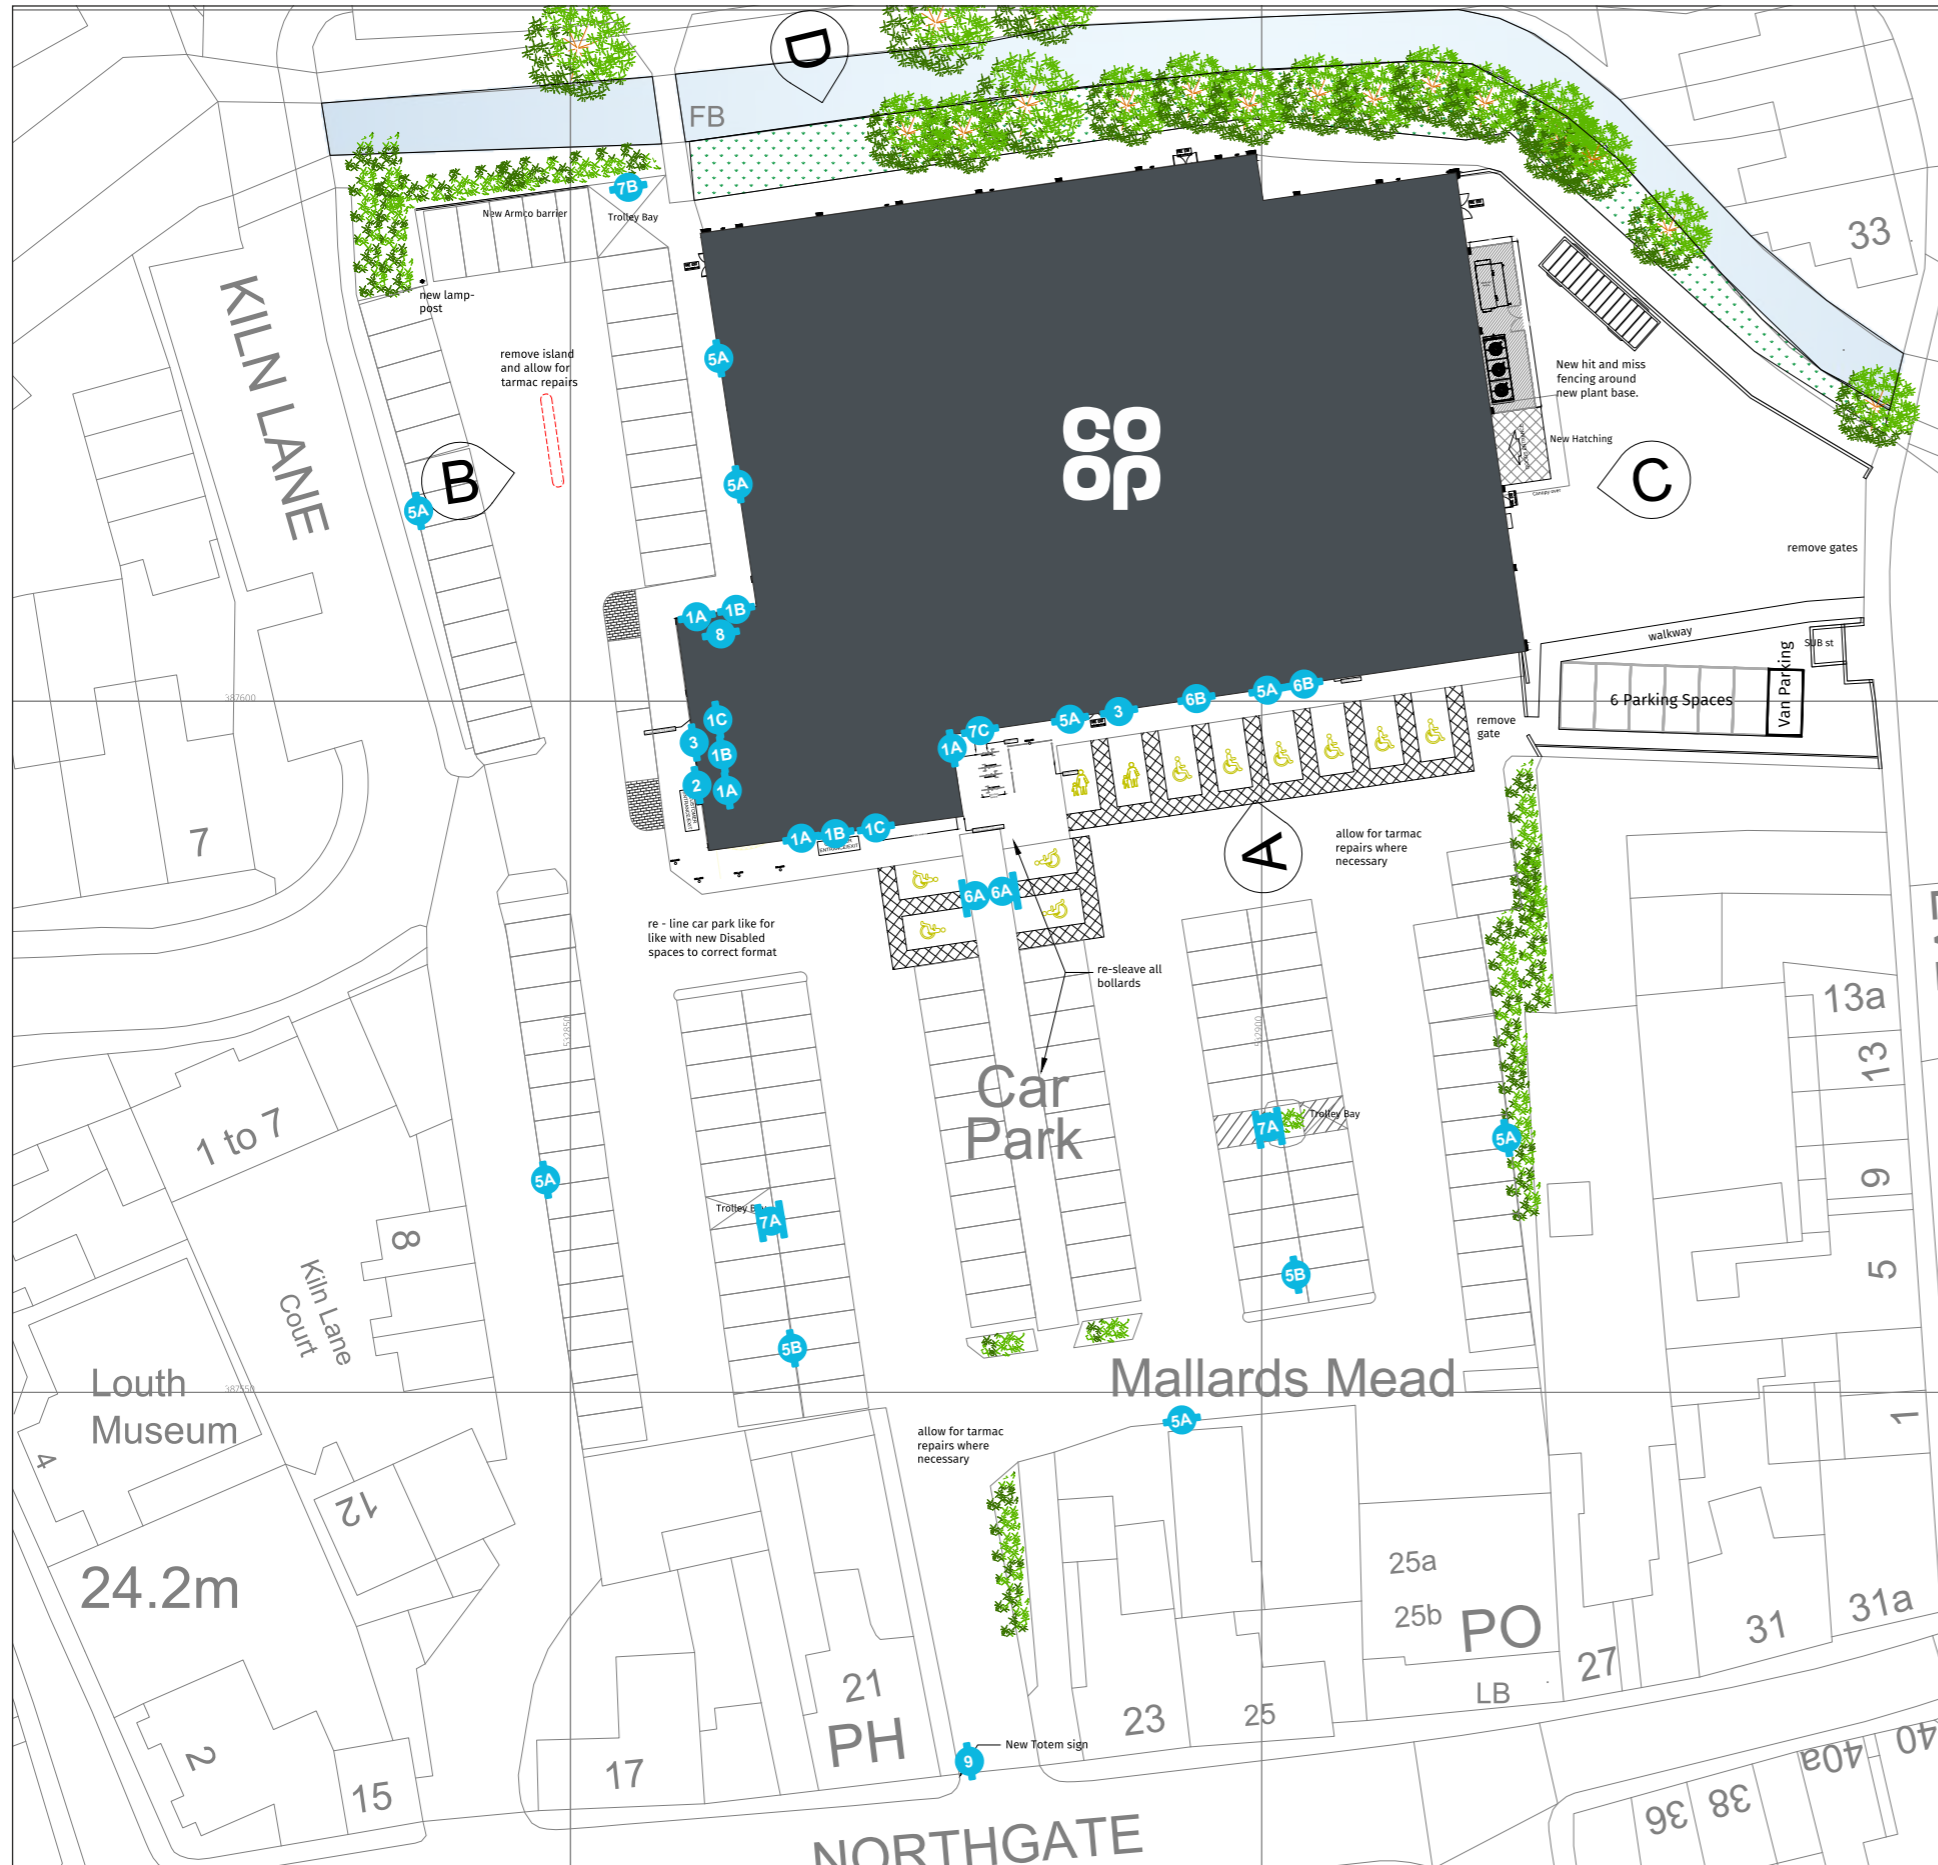

- 1A** - Slatted fascia
- 1B** - 800mm face illuminated logo
- 1C** - CFN
- 2** - Bag sign
- 3** - Parent & child
- 4** - Deliveries sign
- 5A** - Disclaimer sign (wall mounted)
- 5B** - Disclaimer sign (lamppost mounted)
- 6A** - Disabled sign (Single sided)
- 6B** - Disabled sign (wall mounted)
- 7A** - Trolley bay sign (double sided)
- 7B** - Trolley bay sign (sided sided)
- 7C** - Trolley bay sign (wall mounted)
- 8** - Banner Frame
- 9** - Twin posts sign