


Proposed Ground Floor Layout

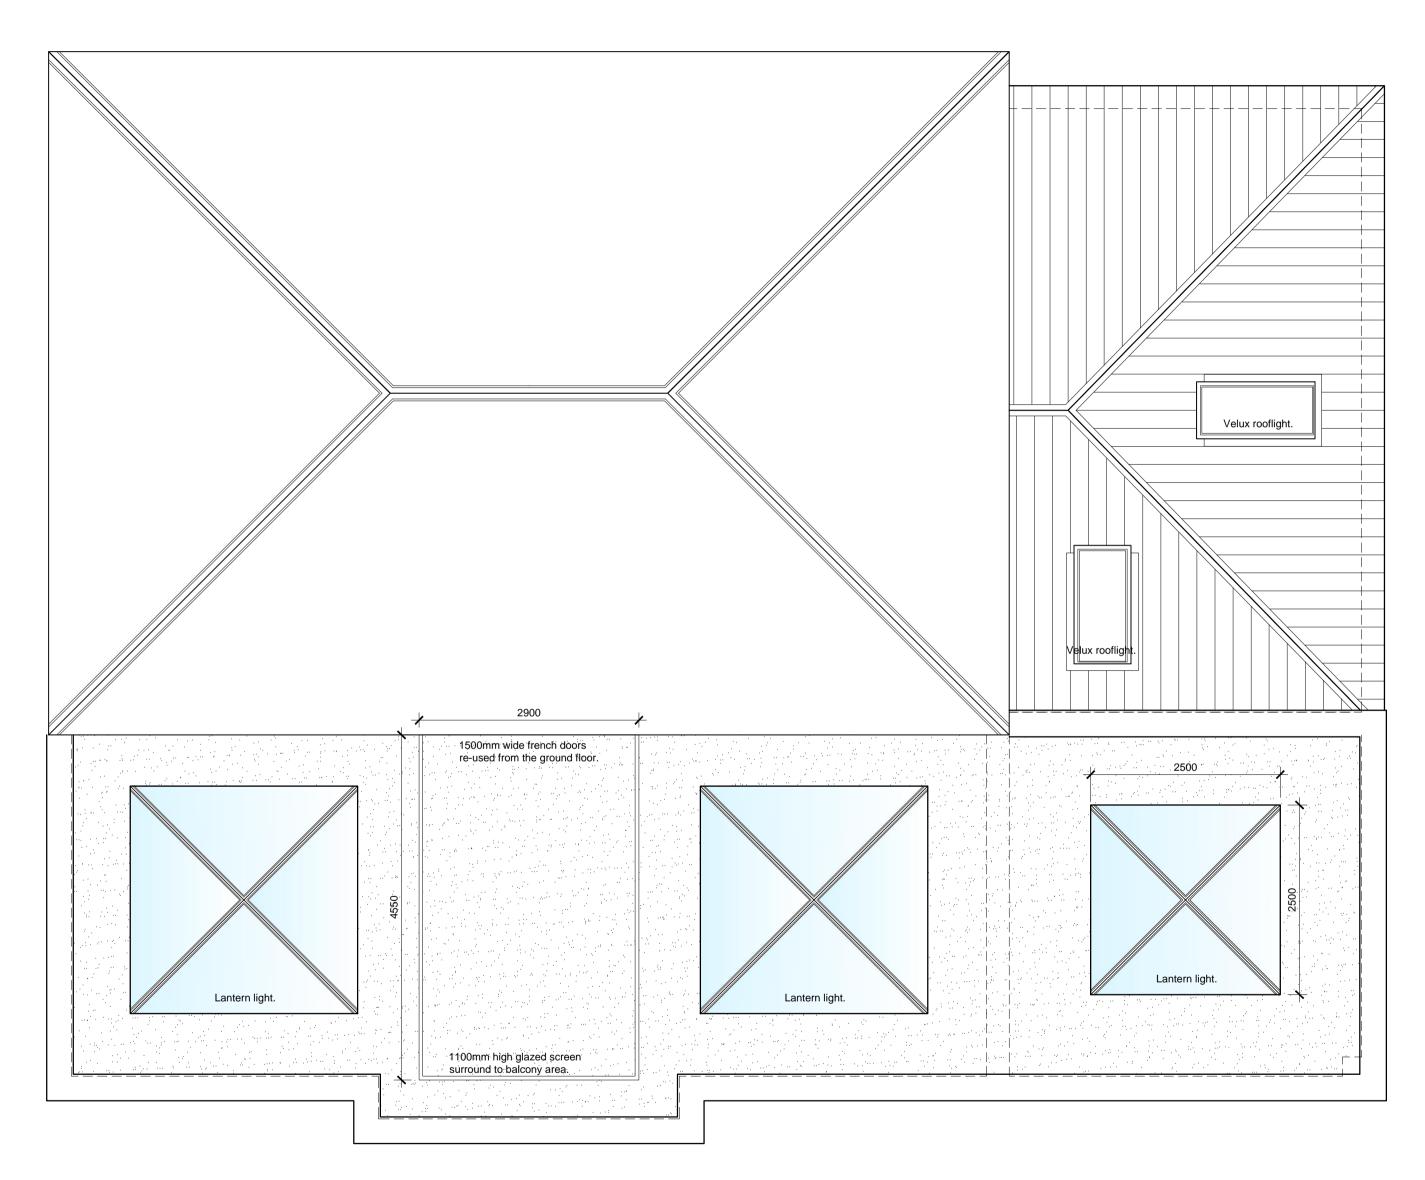

Proposed Roof Layout

Proposed Extension 17 Mountstewart, Wynyard, Stockton on Tees TS22 5QN for Mrs Sharon Land Proposed Ground Floor & Roof Plan. Scale 1:50@A1 Feb 2024 Drawing 004