



REAR ELEVATION

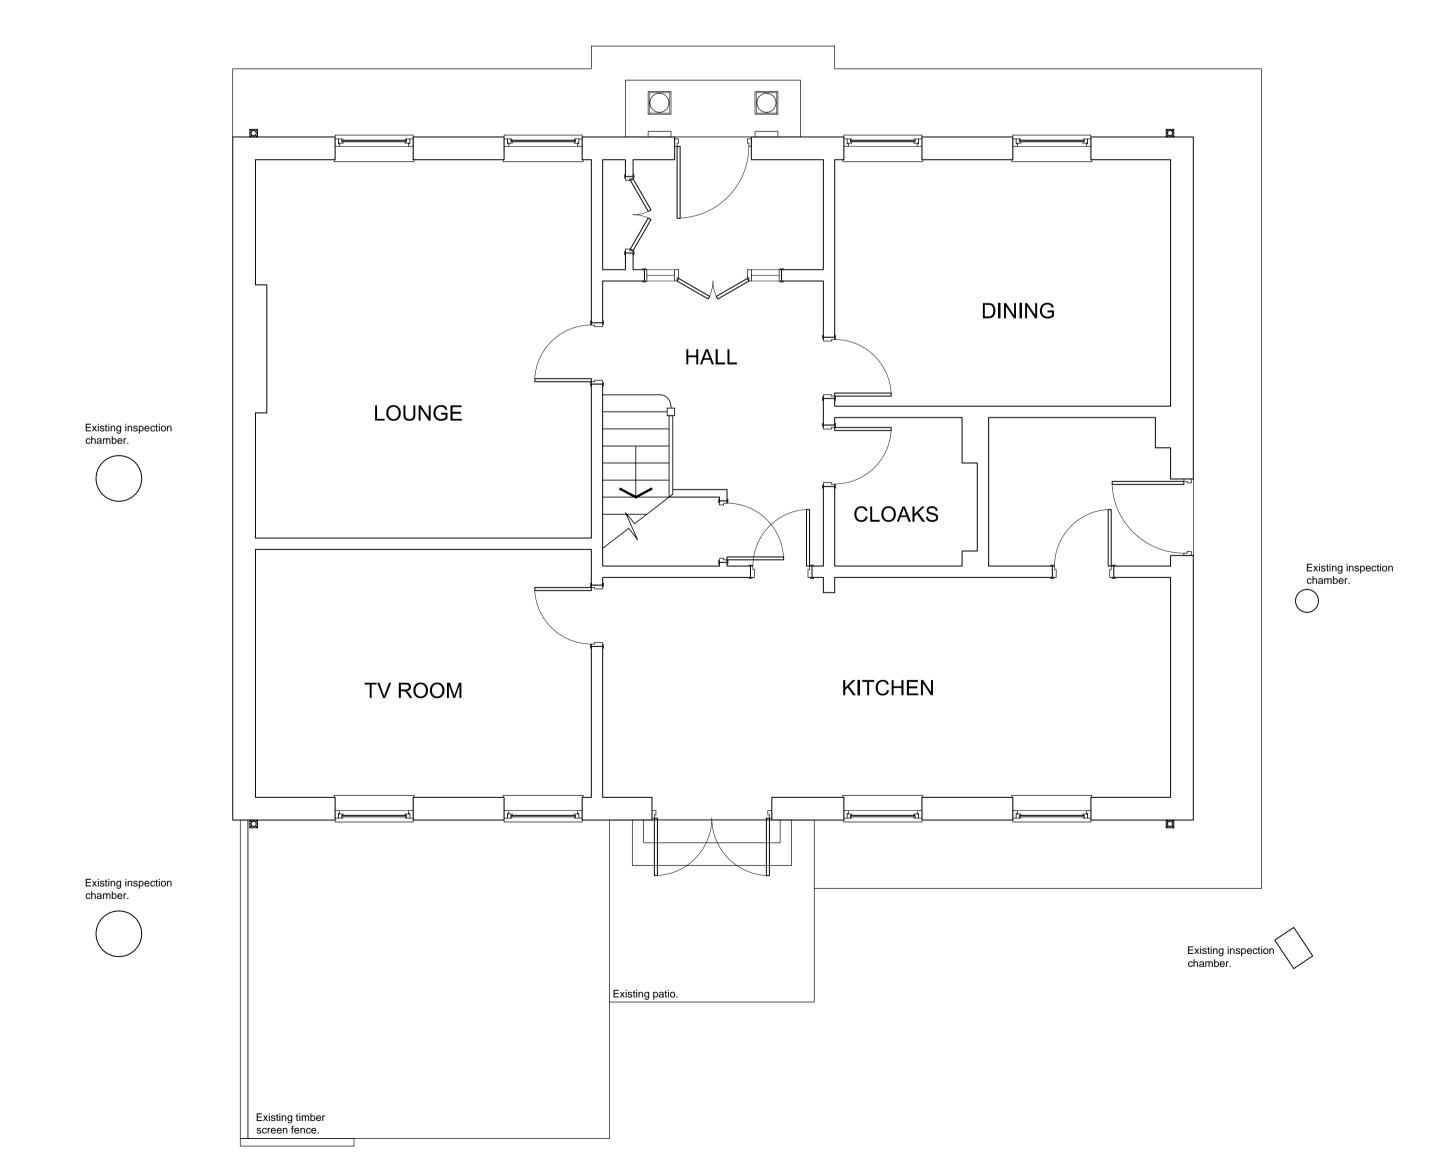

GROUND FLOOR LAYOUT

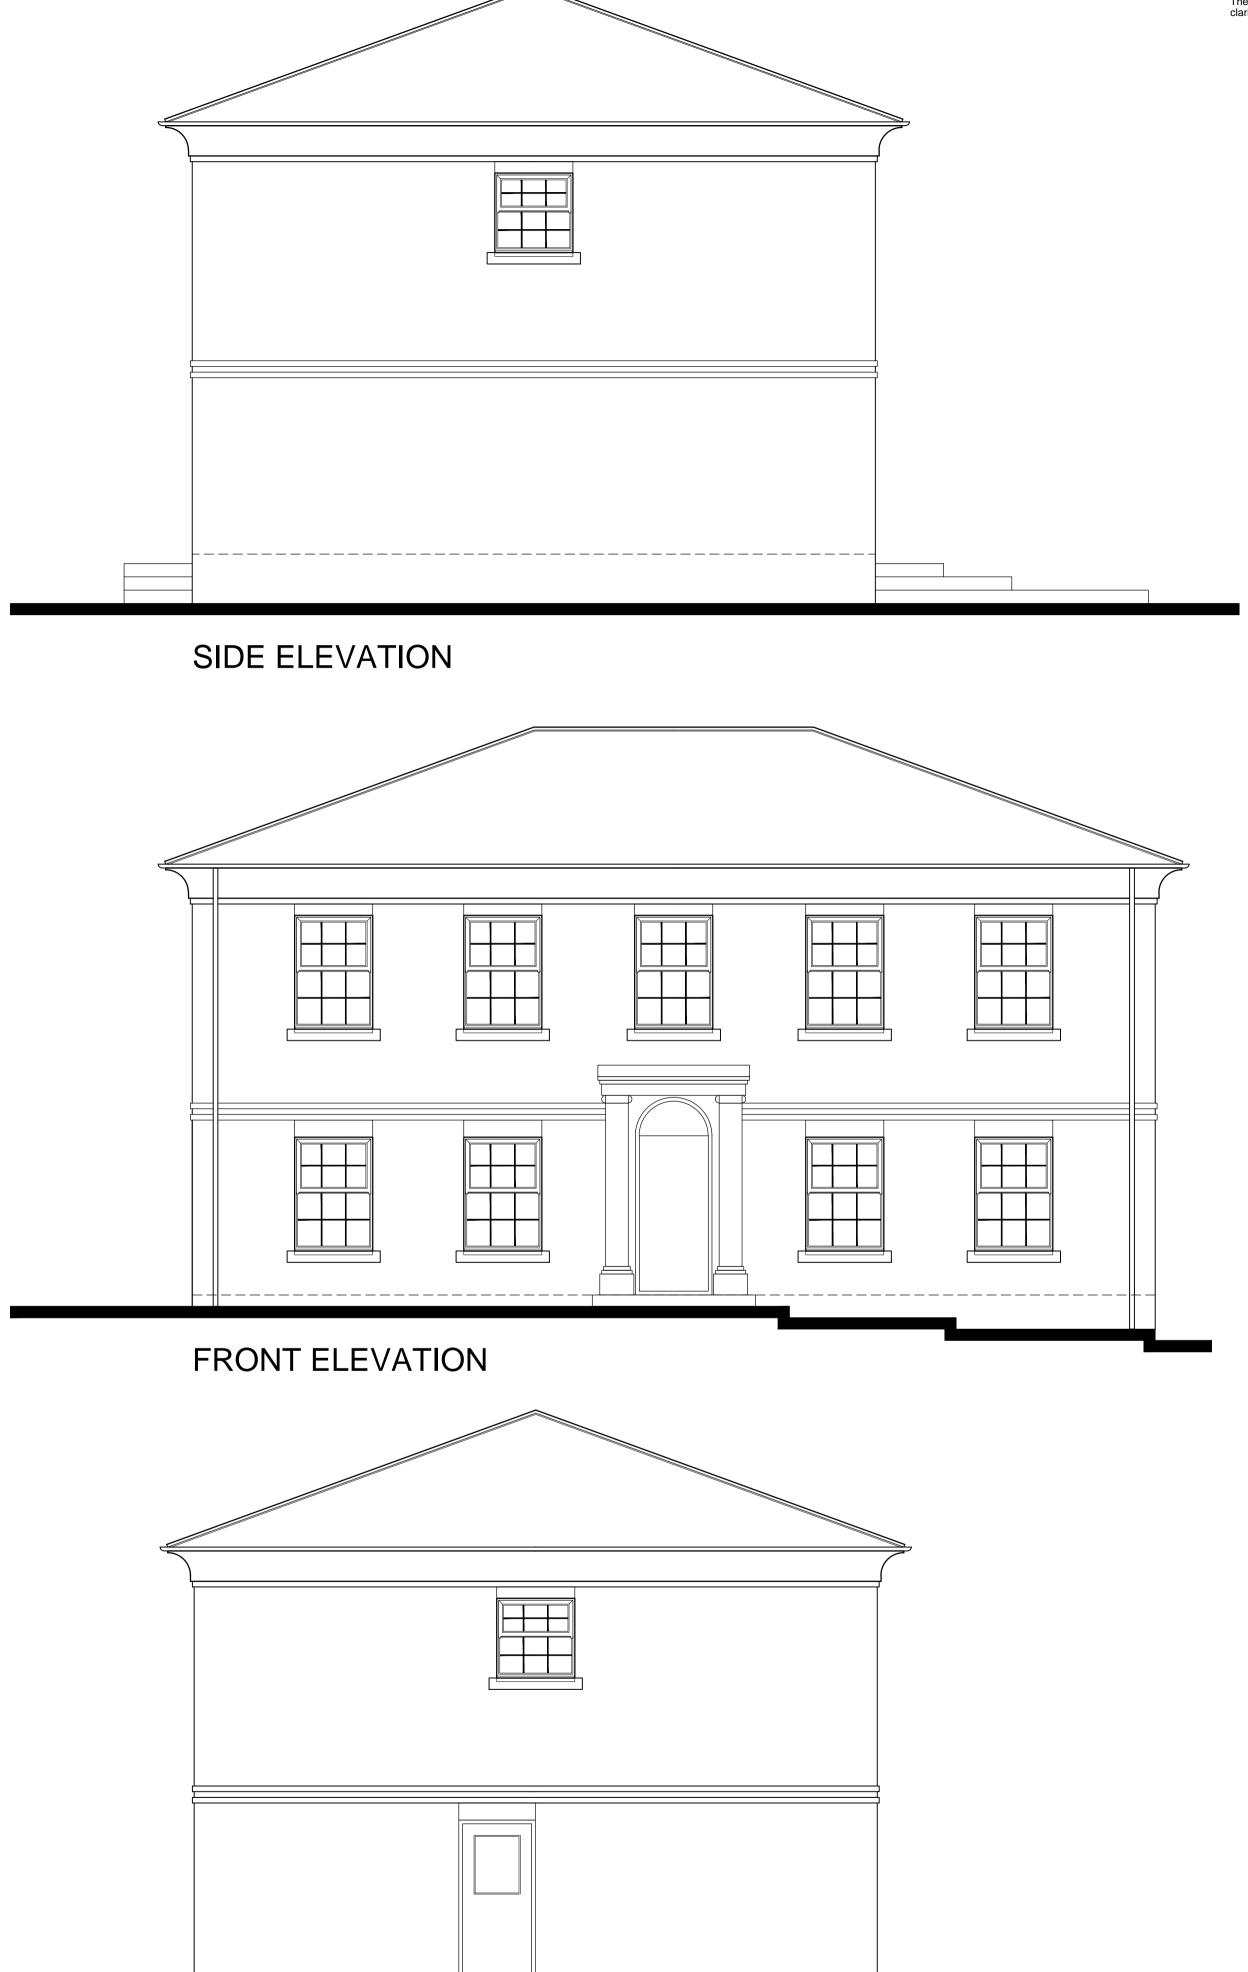

SIDE ELEVATION (KITCHEN)

Proposed Extension 17 Mountstewart, Wynyard, Stockton on Tees TS22 5QN for Mrs Sharon Land Existing Plans & Elevations.
Scale 1:50@A1 Feb 2024 Drawing 003