



**NOTES** Copyright of Croft Architecture Limited. Drawings are not to be reproduced in whole or in part without the prior written permission of Croft Architecture Limited. Figures and dimensions only are to be taken from this drawing. Contractors are responsible for checking dimensions relative to their work. Croft Architecture Limited are to be advised of any discrepancies.

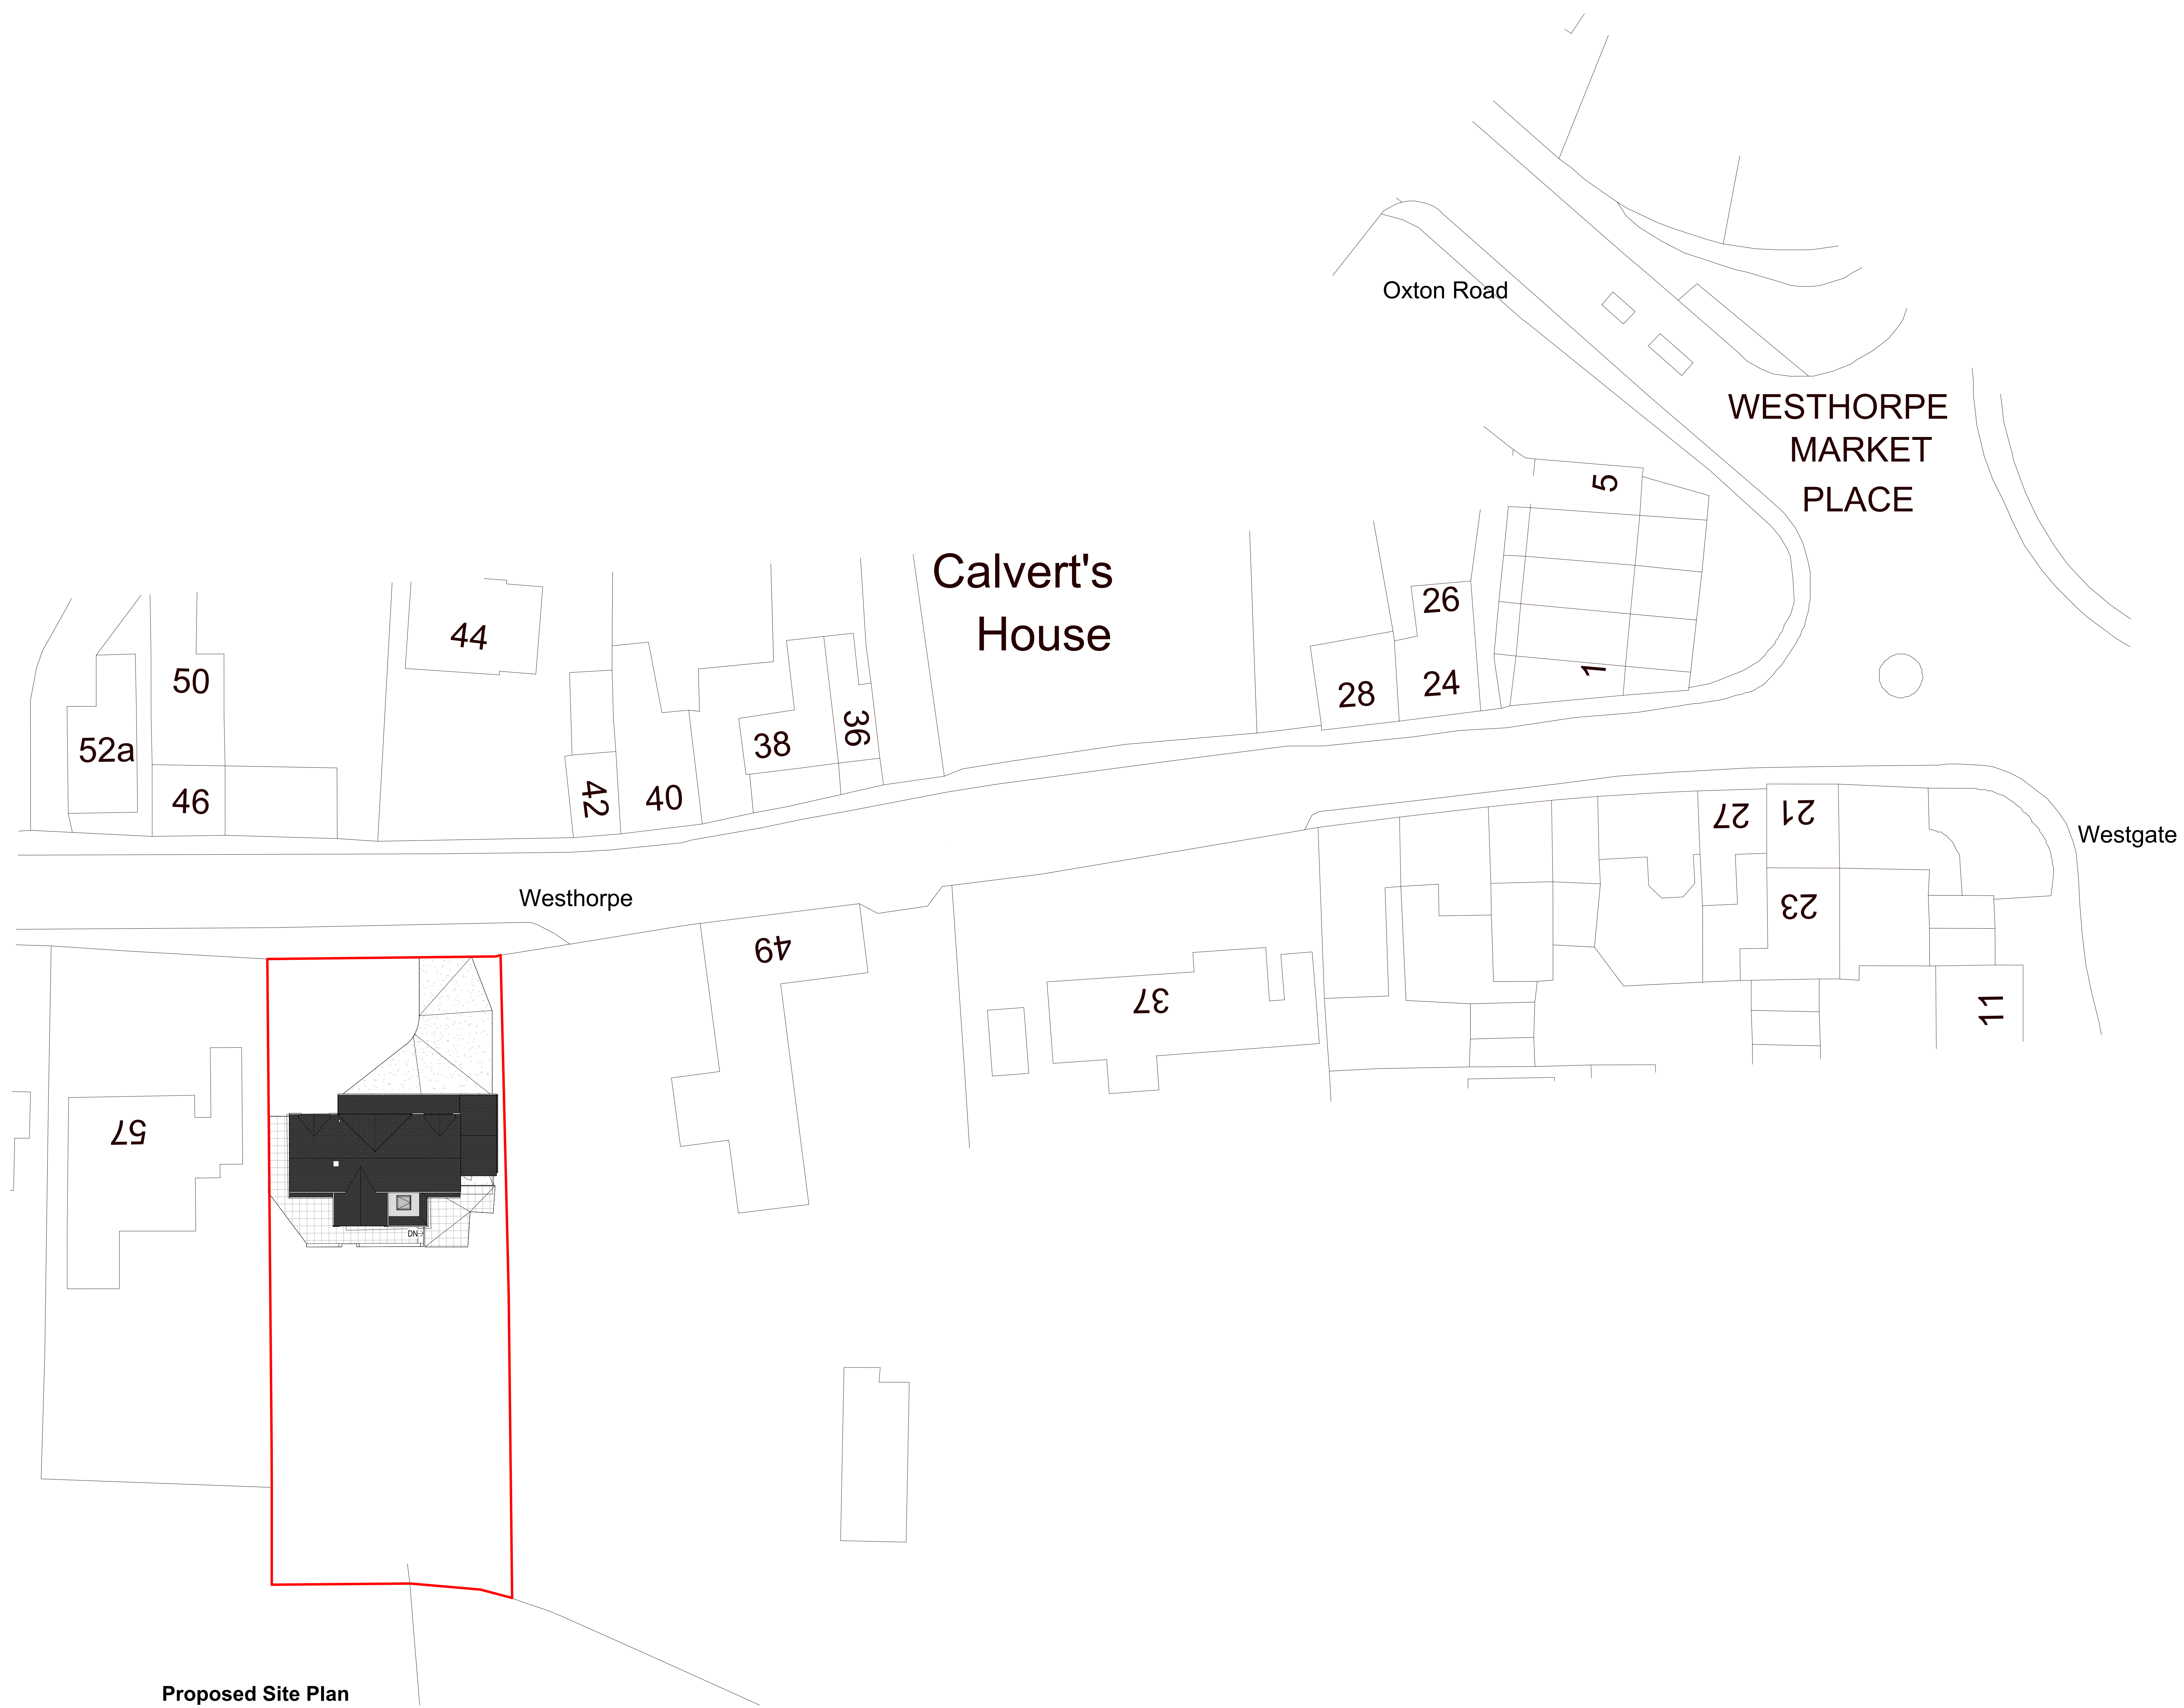

**Proposed Site Plan**  
1 : 200

— Site Boundary

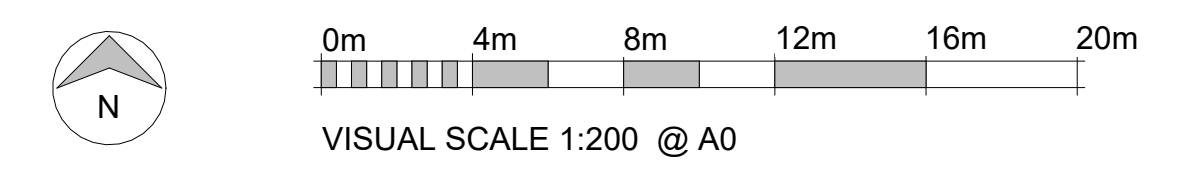

Ordnance Survey, (c) Crown Copyright 2023. All rights reserved. Licence number 100022432

REV	DESCRIPTION	DATE
A	SECOND ISSUE	04/01/24

**CROFT**<sup>®</sup>

croftarchitecture.com

**PROJECT**  
Extension and alterations  
for Peter Dunne  
at 55 Westhorpe, Southwell NG25 0NE

**PLANNING**

**DRAWING TITLE**  
Proposed Site Plan

**DRAWING NUMBER**  
2763 - 302

**SCALE**  
1 : 200 @ A0

**DRAWN**  
E.Xourouppa

**CHECKED**  
S.Williams

**DATE**  
02/10/22

**REV**  
A