


**NOTES** Copyright of Croft Architecture Limited. Drawings are not to be reproduced in whole or in part without the prior written permission of Croft Architecture Limited. Figured dimensions only are to be taken from this drawing. Contractors are responsible for checking dimensions relative to their work. Croft Architecture Limited are to be advised of any discrepancies.

REVISIONS				
REV.	DESCRIPTION	DRAWN	CHKD.	DATE
1st	FIRST ISSUE	AL	SW	11/09/23

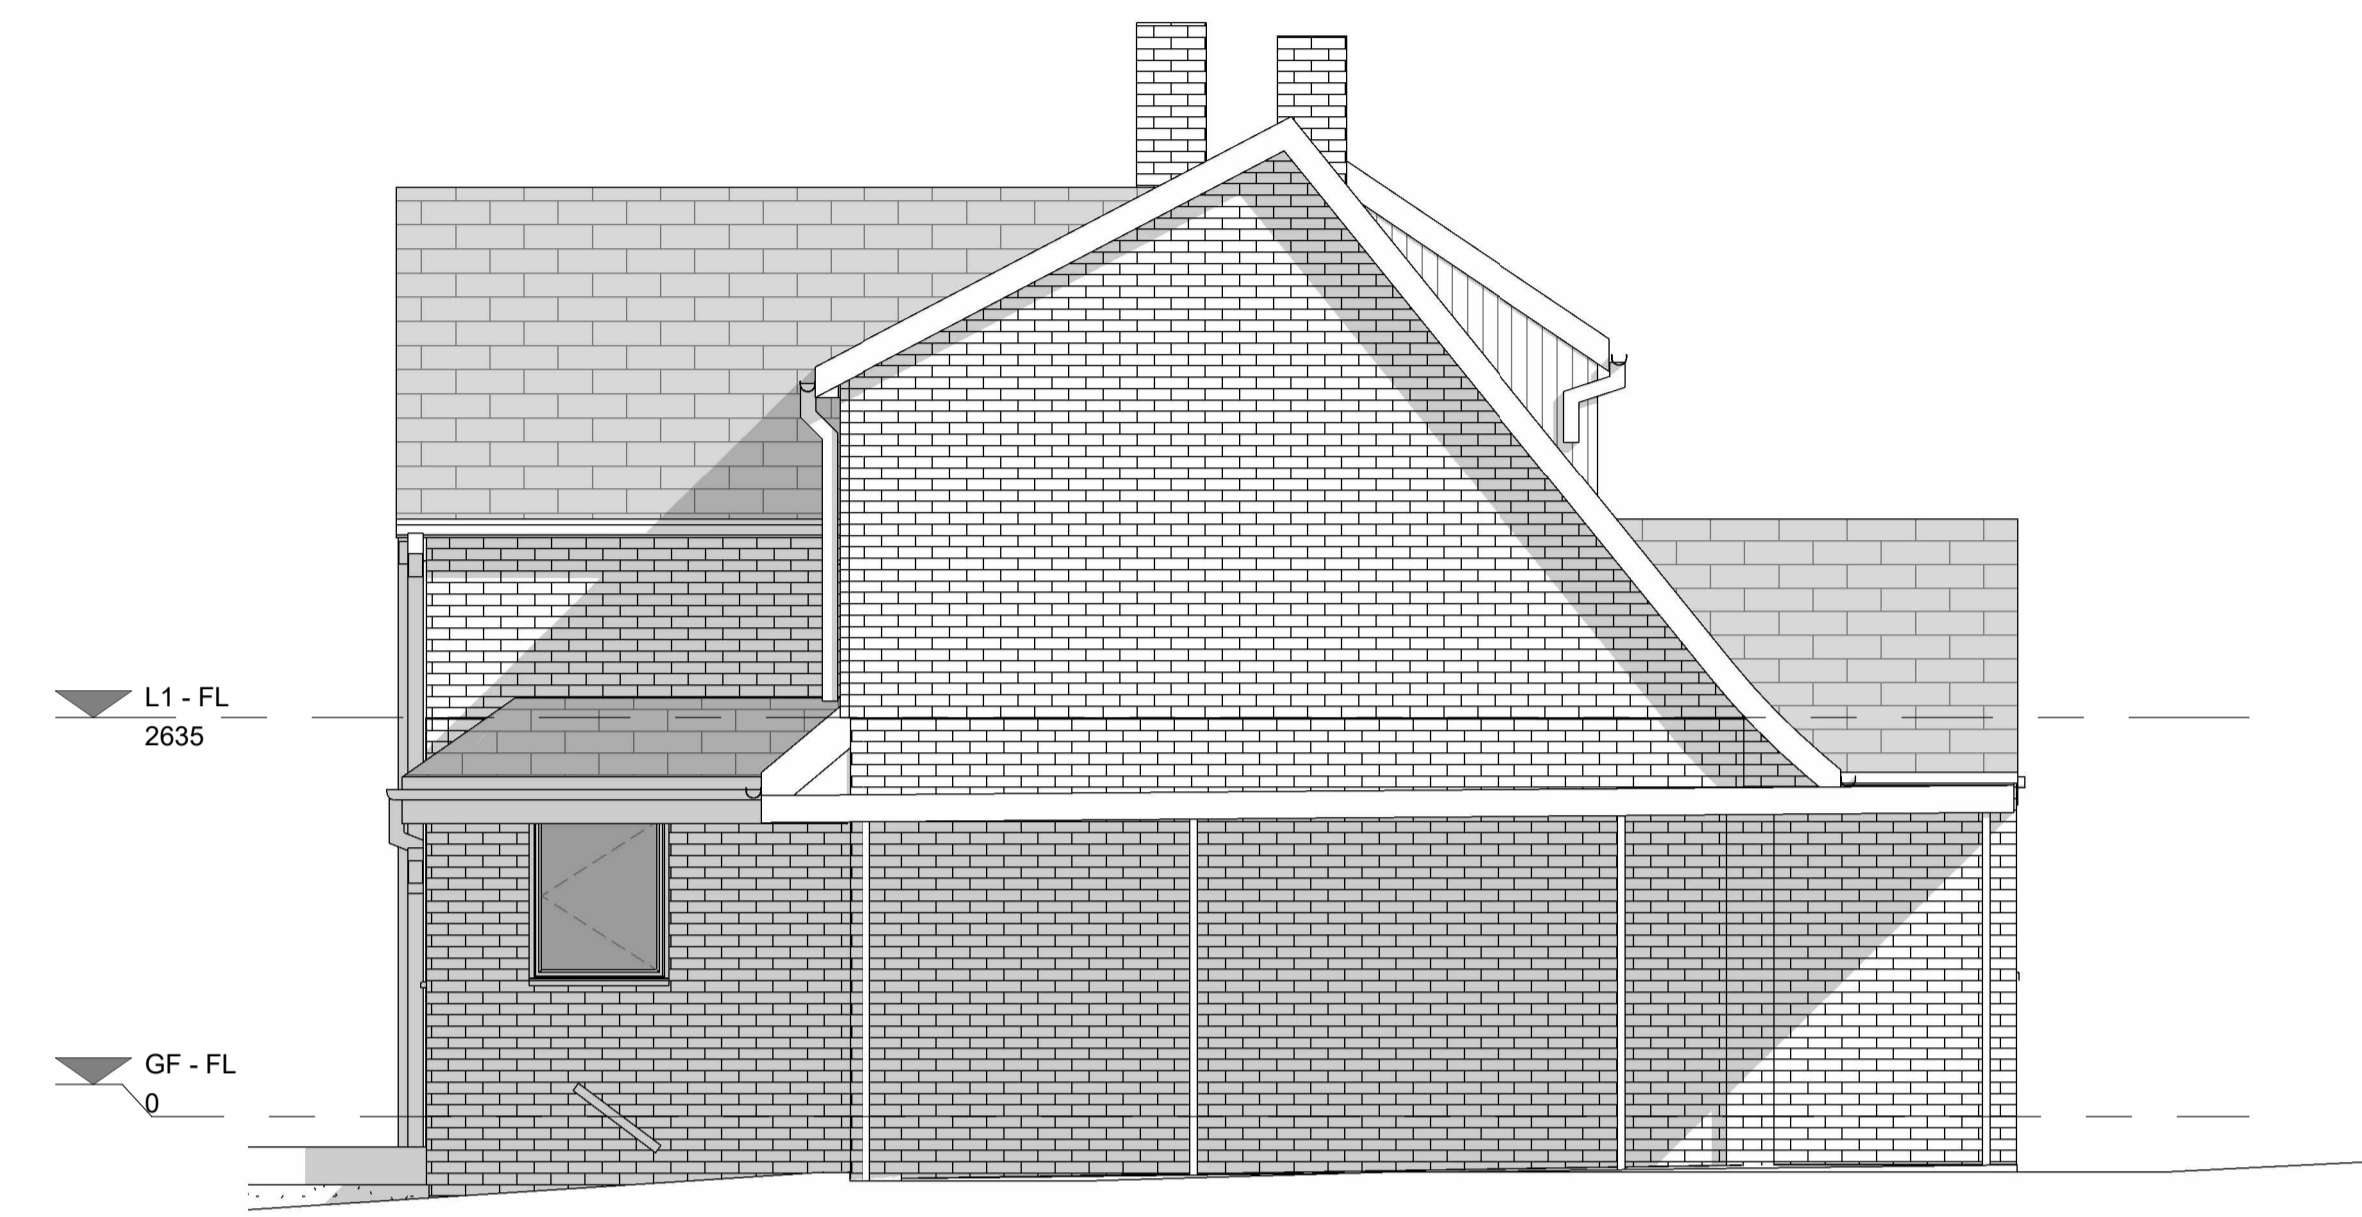


**Existing North Elevation**  
1 : 50




**Existing East Elevation**  
1 : 50



**Existing South Elevation**  
1 : 50

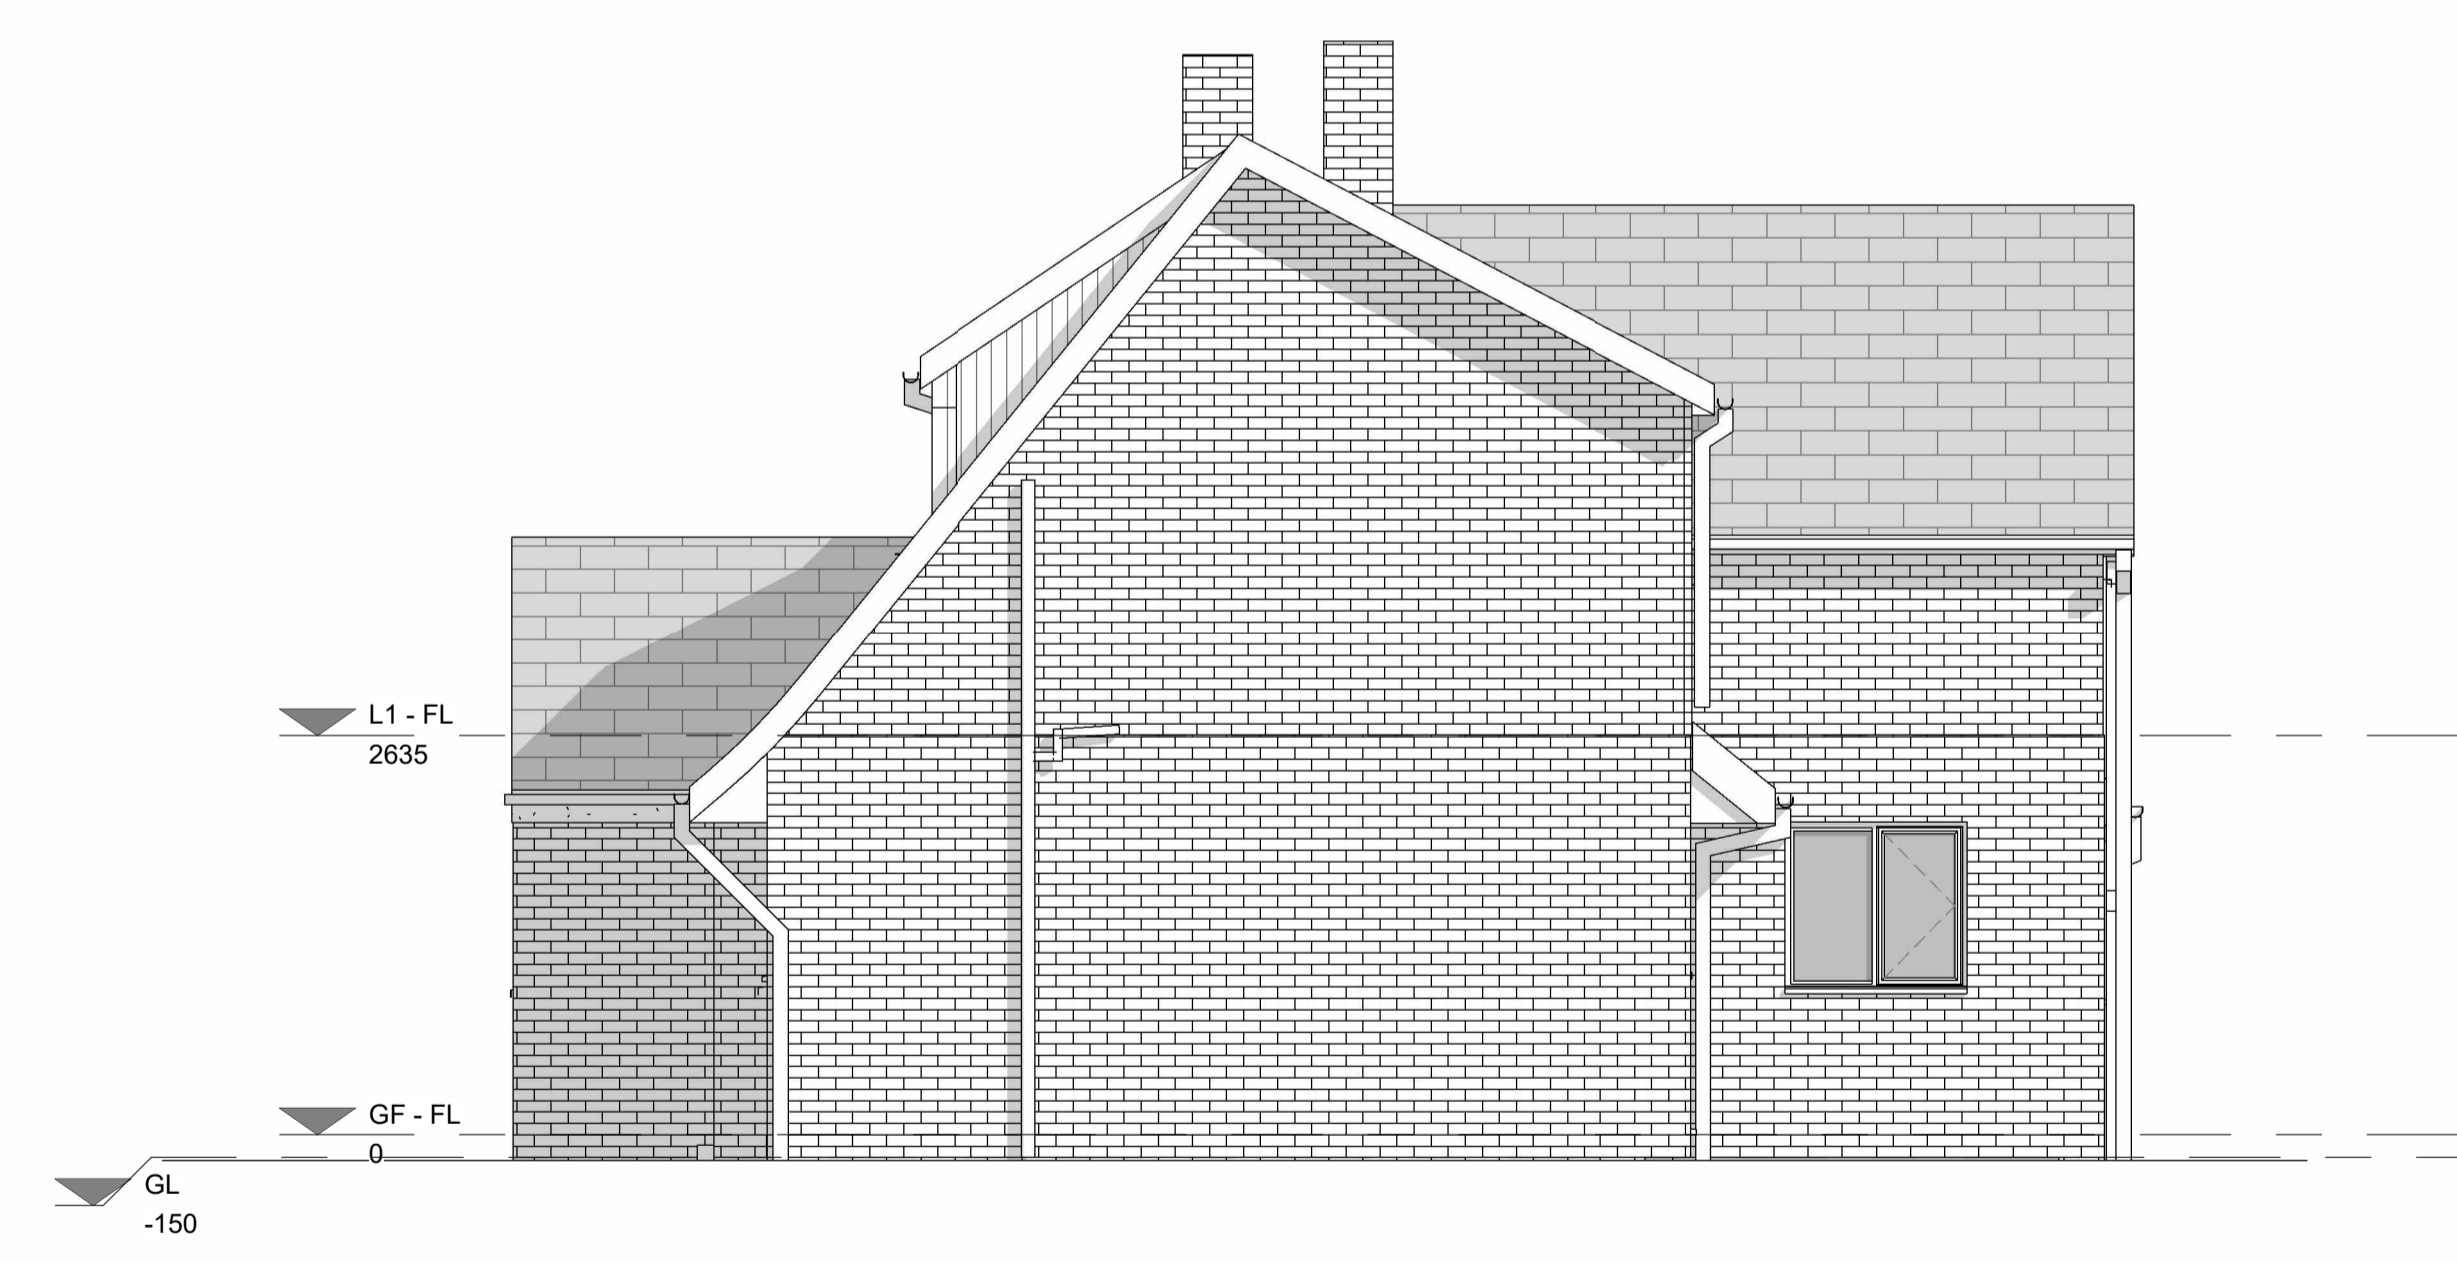

**Existing West Elevation**  
1 : 50

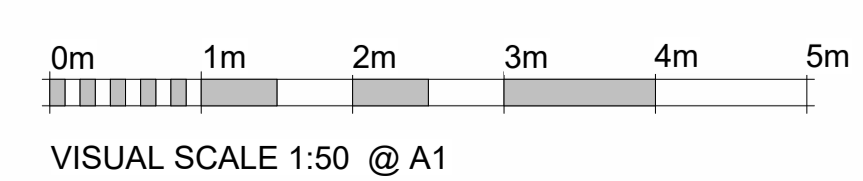

**CROFT**<sup>®</sup>

6-7 Pearl House, Anson Court,  
Staffordshire Technology Park,  
Stafford, ST18 0GB  
croftarchitecture.com  
+44 (0)1755 245 542

PROJECT			
Extension and alterations for Peter Dunne at 55 Westhorpe, Southwell NG25 0NE			
DRAWING TITLE			
Existing Elevations			
SCALE	SHEET SIZE	No. of SHEETS	SHEET No.
1 : 50	A1	1	1
DRAWING NUMBER			REV
2763 - 103			

Information