


GROUND FLOOR PLAN

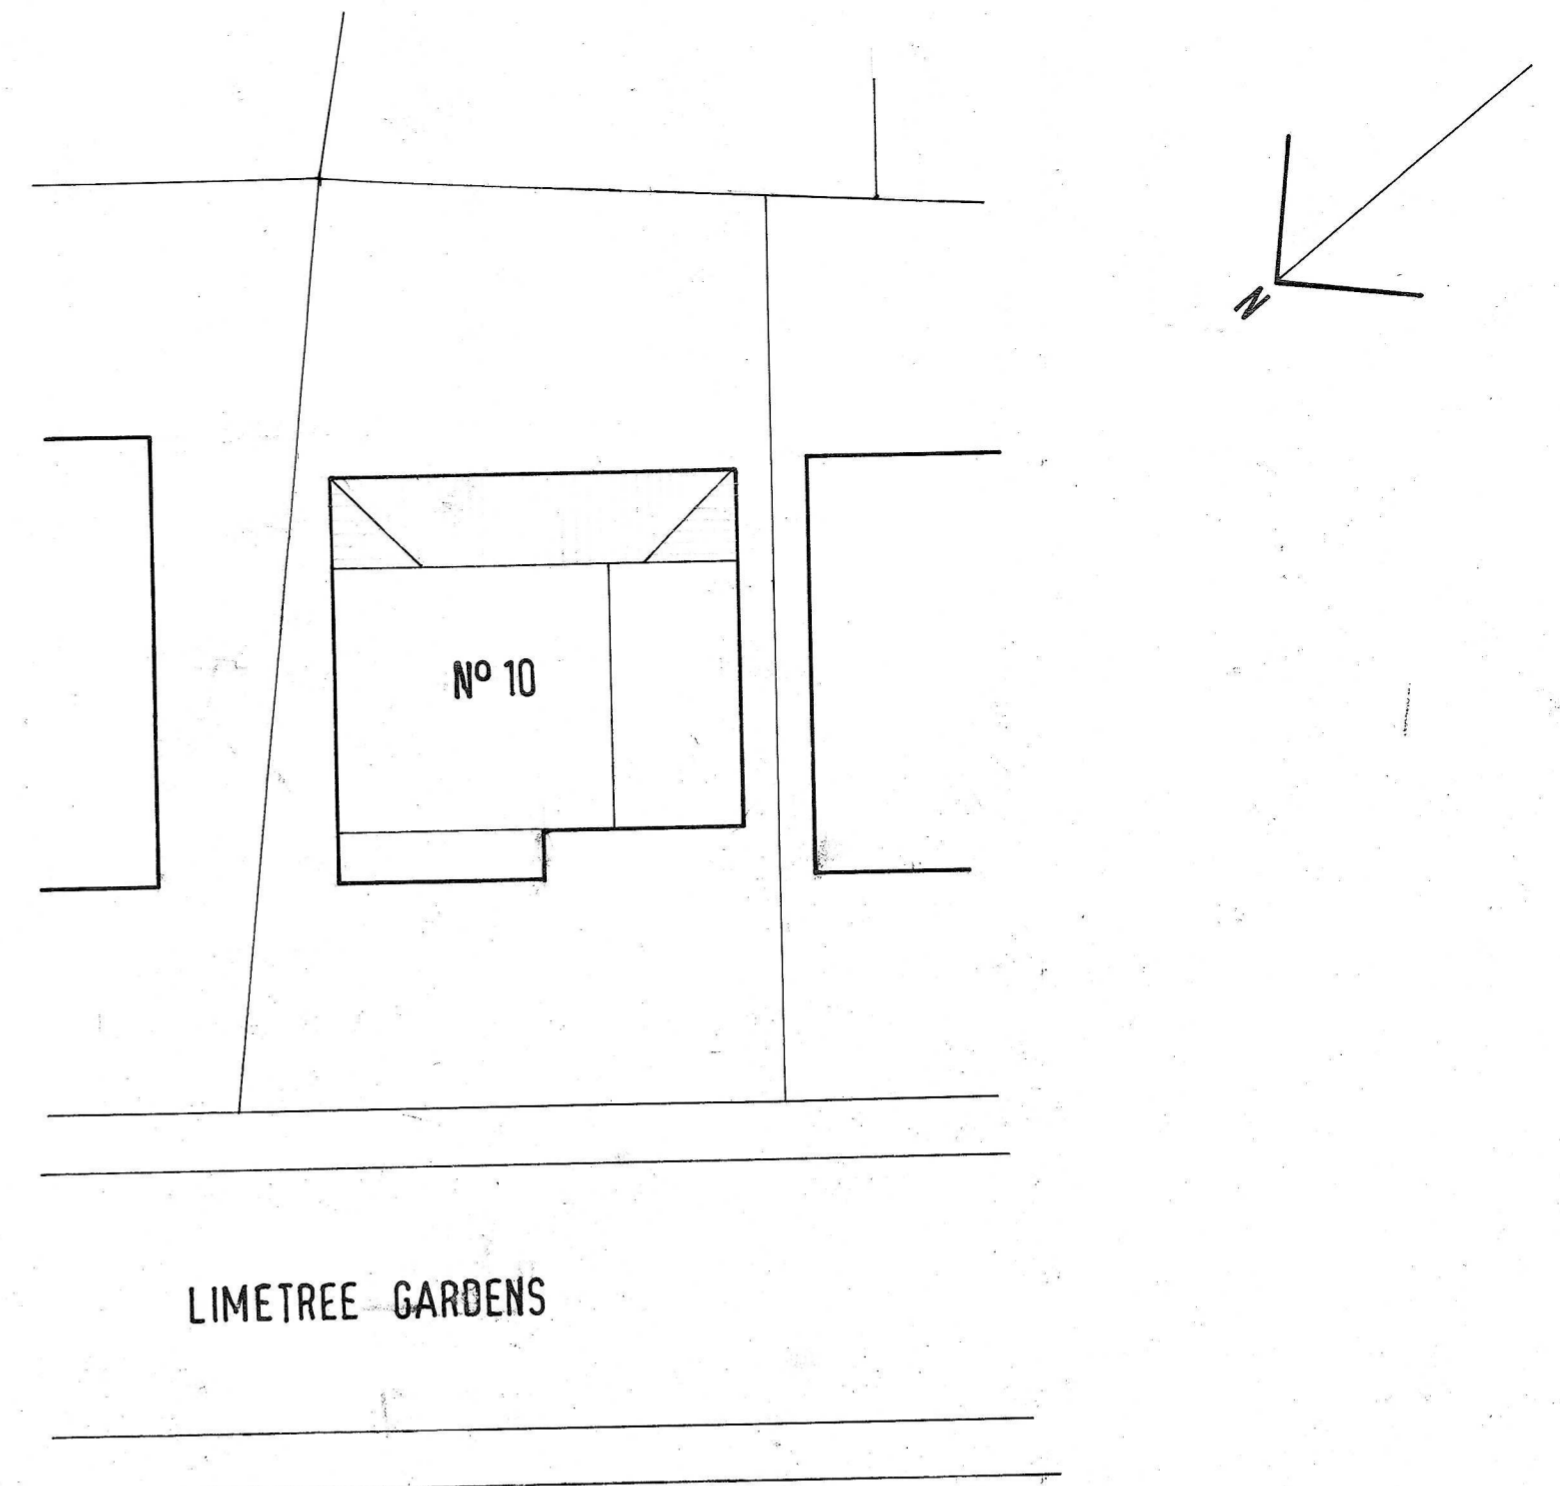

SITE PLAN 1:200

CLIENT:
MR NIGEL WHITBY

PROJECT:
PROPOSED REAR EXTENSION
10 LIME TREE GARDENS
LOWDHAM
NOTTINGHAM

TITLE:
PROPOSED PLAN

SCALE: 1:50 DATE: DEC 23

DRAWING Nº. PS 2309: 2