




FRONT NORTH EAST FACING ELEVATION 1:100

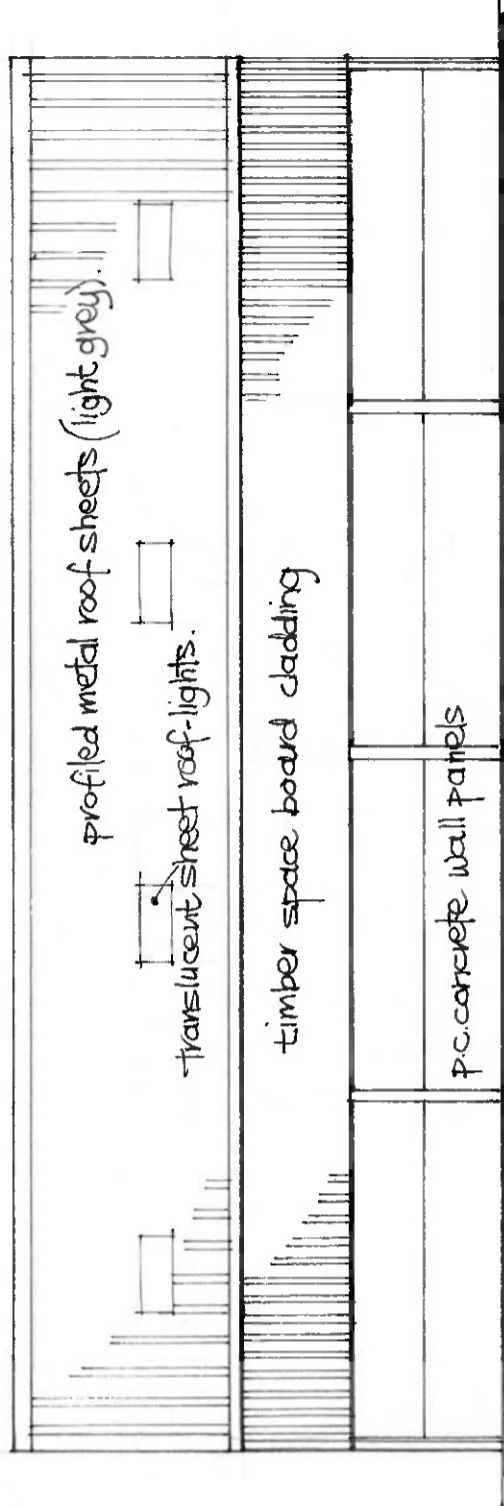

NORTH WEST SIDE ELEVATION

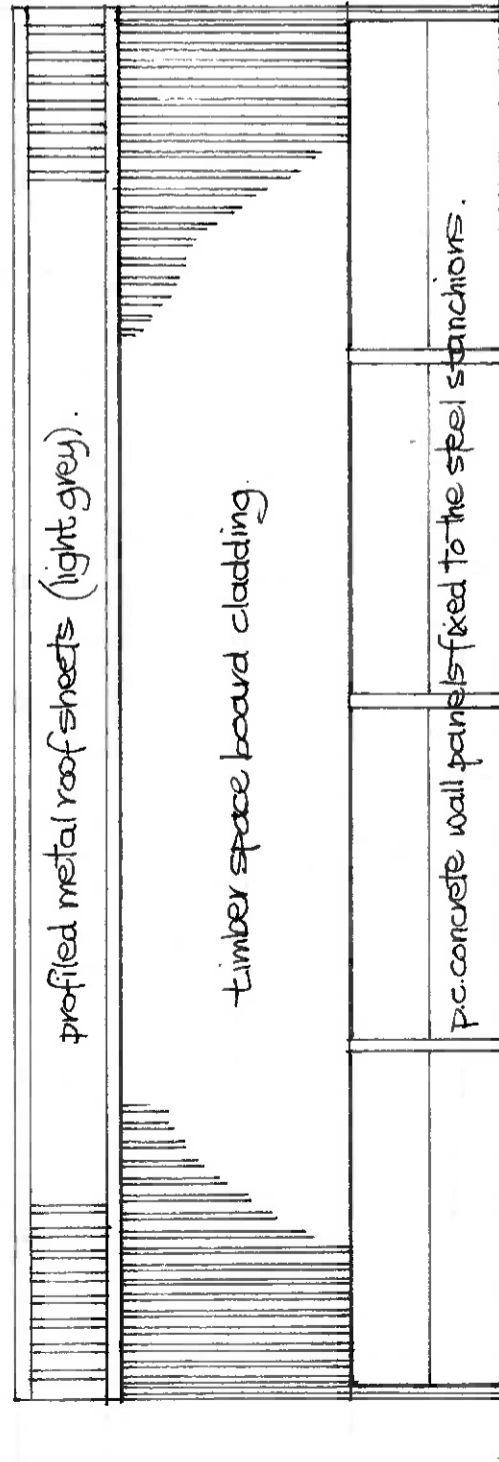

SOUTH EAST SIDE ELEVATION 1:100

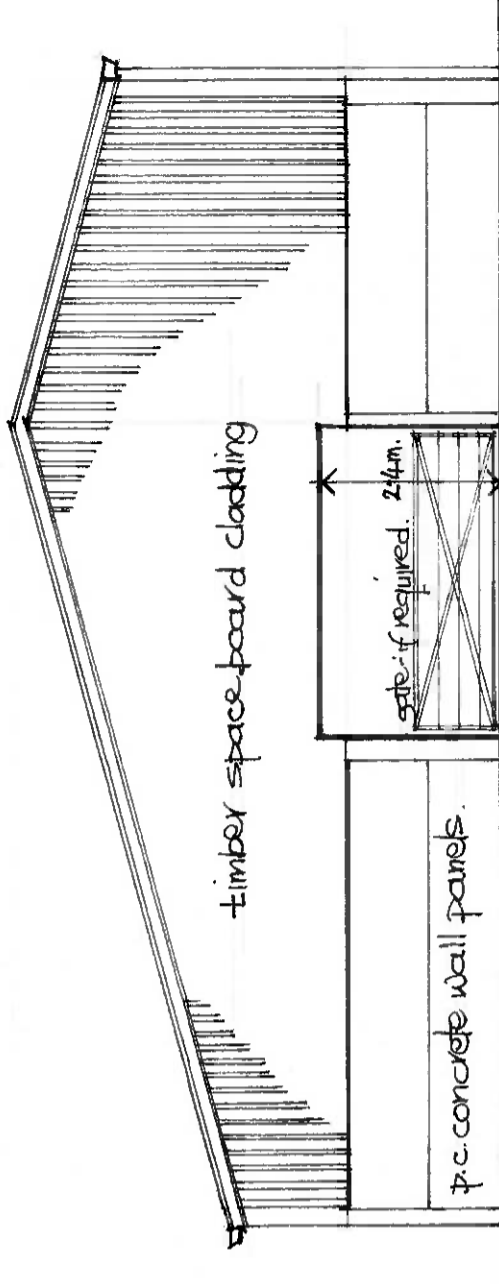

REAR SOUTH WEST ELEVATION 1:100

PROPOSED EQUESTRIAN BUILDING  
 SYNDRE FARM  
 OCCUPATION LANE  
 FISKERTON  
 SOUTHWELL  
 NG25 0TR

ELEVATIONS - AS PROPOSED  
 Scale 1: 100 @ A3  
 Drawing No. SF.F / 2024 / 02  
 January 2024