




1 CH - South Elevation
1 : 100

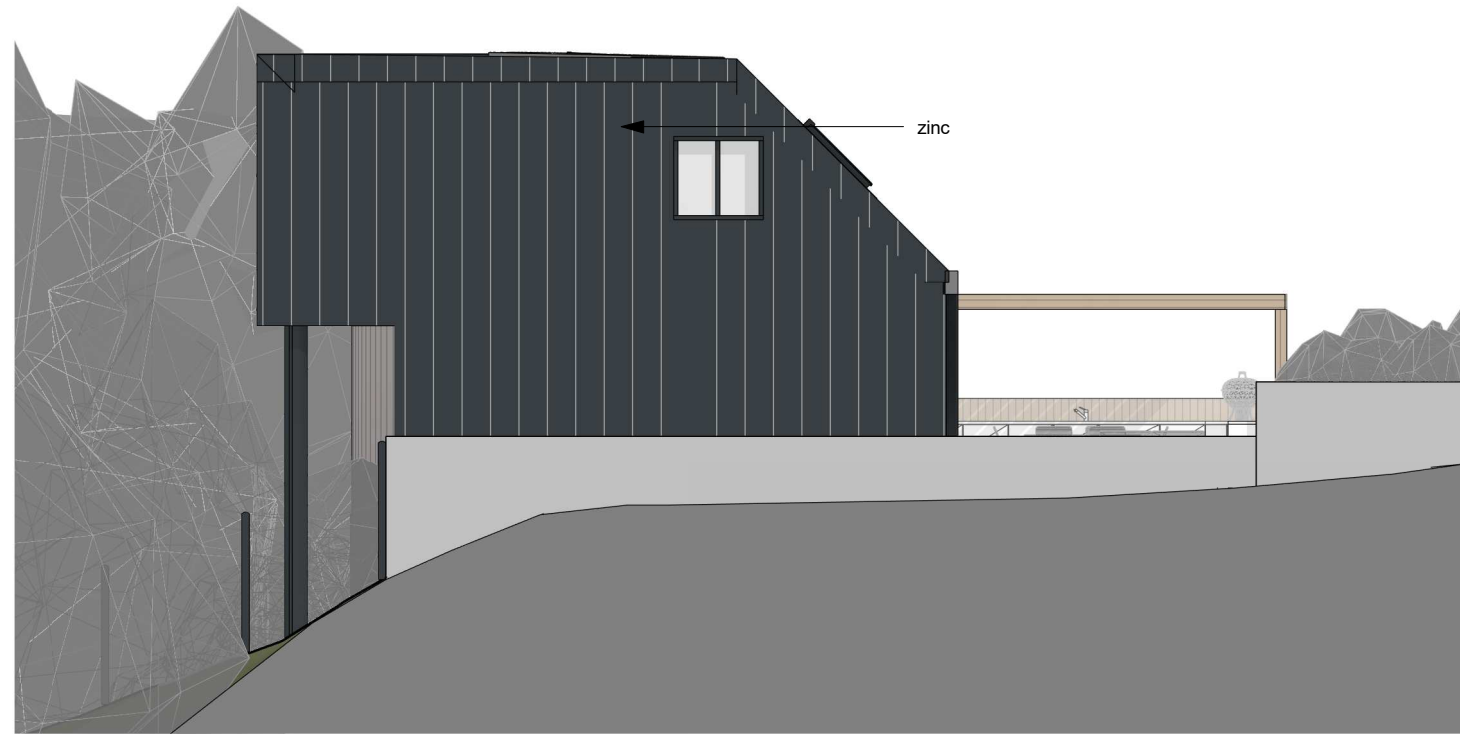

2 CH - West Elevation
1 : 100



3 CH - North Elevation
1 : 100



4 CH - East Elevation
1 : 100

* - obscured glass

rev	description	Author by	date
	first issue		09/21/23

71 Cardiff Road, CF5 2AA
Danny Hargreaves & Carmela Carrubba

Proposed Coach House Elevations

job no.	drawing no.	rev	status	scale @ A3
319	A(P)-38		Planning	1 : 100

DOWNSMERRIFIELD architects

02921 672672 www.downsmerrifield.com